
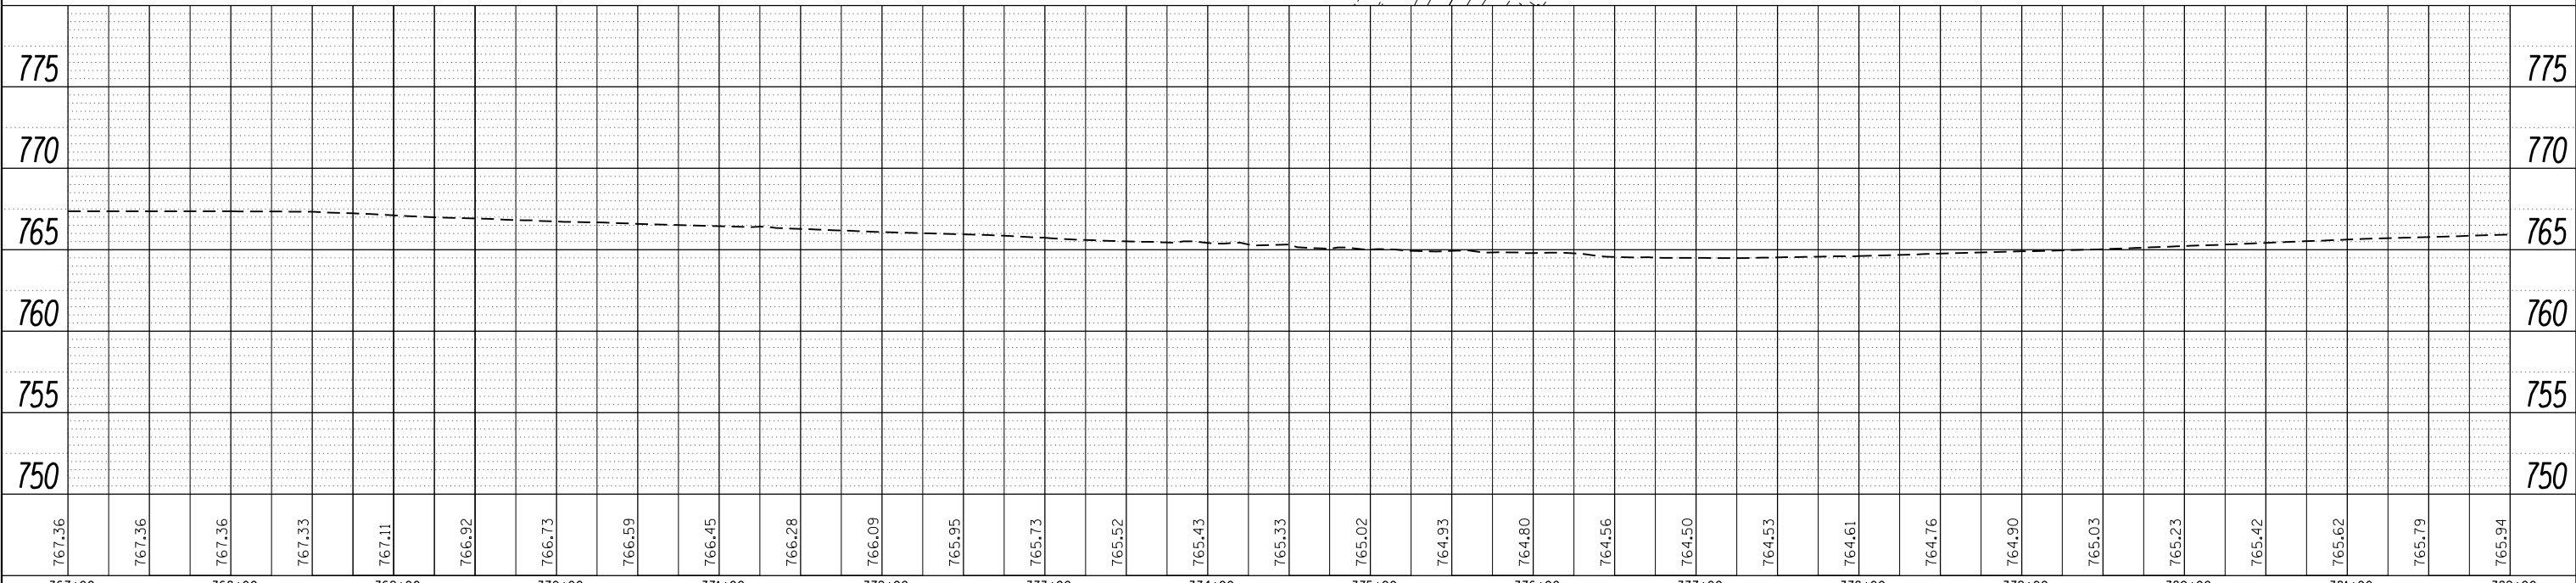
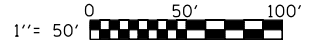


PLAN	SURVEYED	BY	DATE
	PLOTTED		
	NOTE BOOK		
	NO.		
	FILE NAME		

PROFILE	SURVEYED	BY	DATE
	PLOTTED		
	GRADES CHECKED		
	STRUCTURE		
	NOTATIS		
	CPAD		

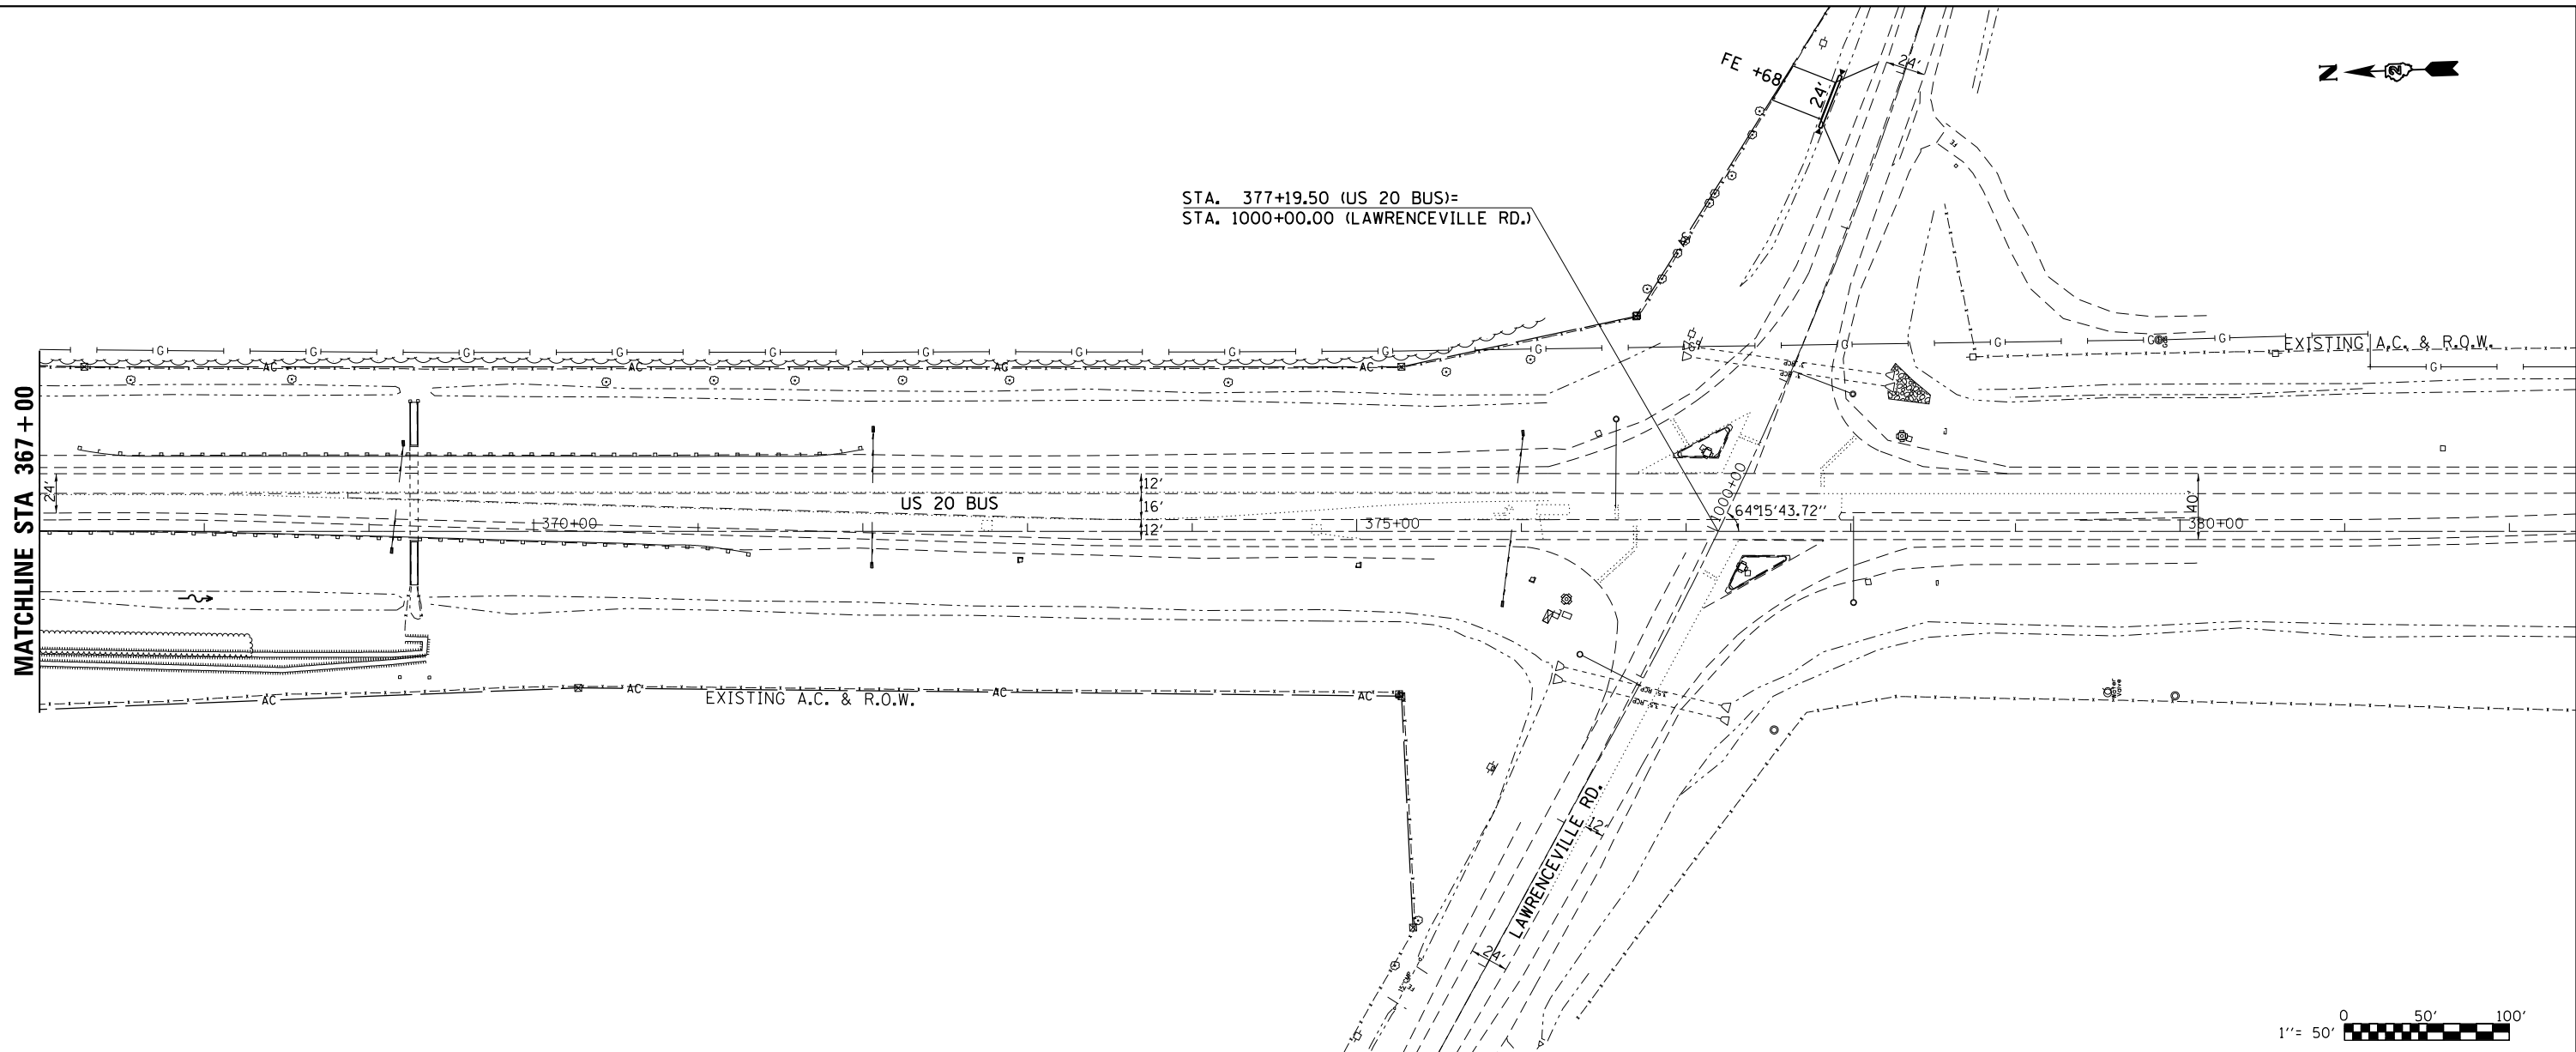

FILE NAME =	USER NAME = rundbladerr	DESIGNED -	REVISED -	STATE OF ILLINOIS DEPARTMENT OF TRANSPORTATION	US 20 BUS			F.A.P. R.T.E. 517	SECTION IR	COUNTY BOONE	TOTAL SHEETS 126	SHEET NO. 41
Default	c:\pwork\pwork\rundbladerr\d0275077\006211-sht-plan.dgn	DRAWN -	REVISED -		SCALE:	SHEET	OF	SHEETS	STA.	TO	STA.	CONTRACT NO. 64C97
	PLOT SCALE = 100.0000' / 1"	CHECKED -	REVISED -		ILLINOIS FED. AID PROJECT							
	PLOT DATE = Fri May 15 13:38:36 2013	DATE -	REVISED -									