
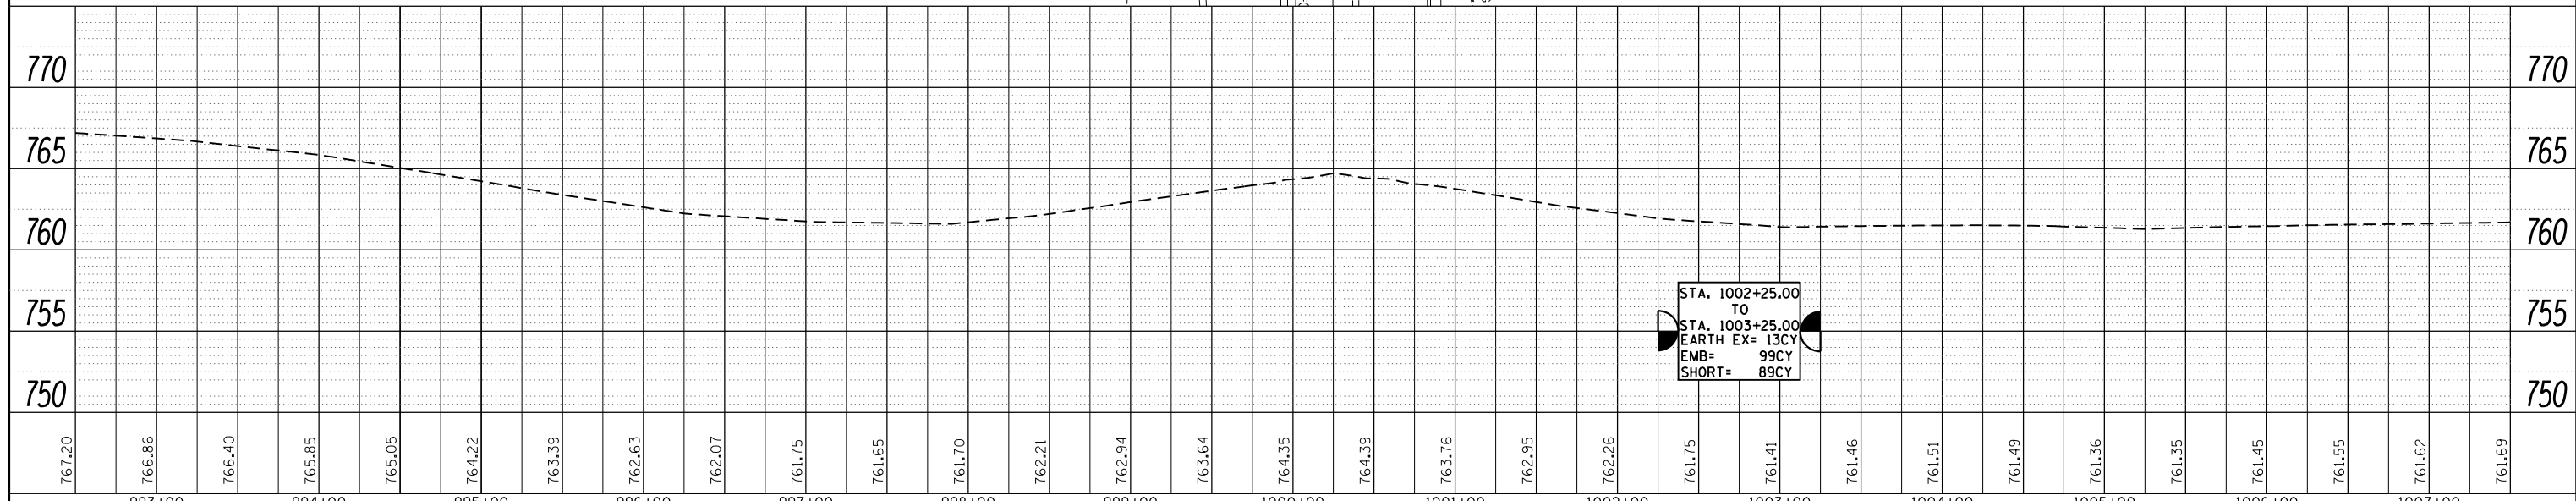


PLAN	SURVEYED	DATE
NOTE BOOK NO.	ALIGNED	
	CHECKED	
	FILE NAME	

PROFILE	SURVEYED	DATE
NOTE BOOK NO.	GRADES CHECKED	
	STRUCTURE NOTATIONS CHECKED	

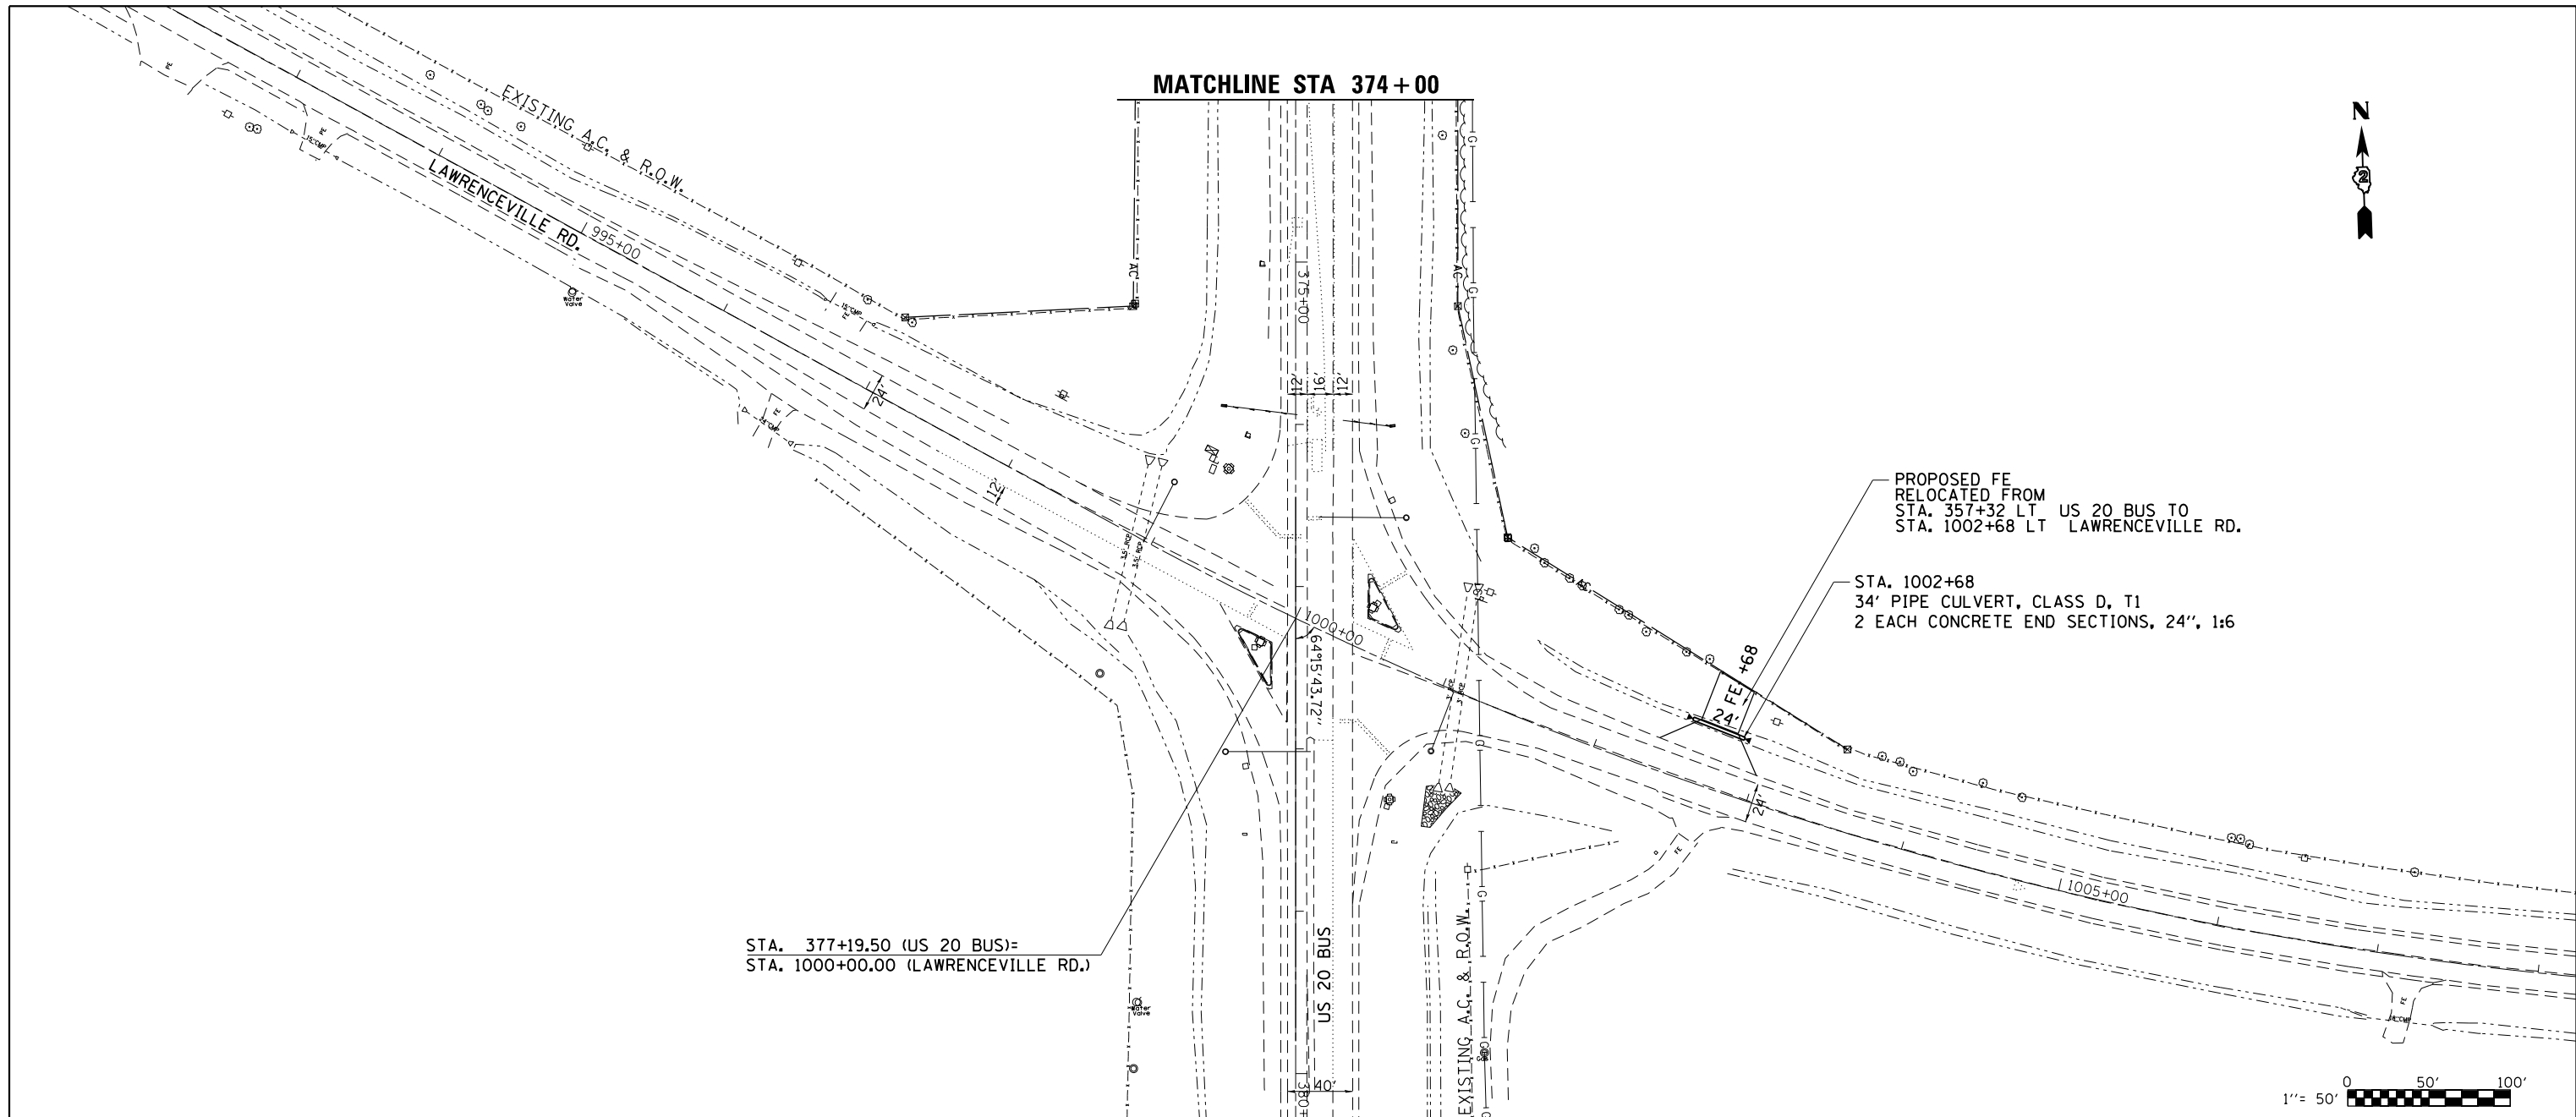

FILE NAME =	USER NAME = rundbladerr	DESIGNED -	REVISED -	<b>STATE OF ILLINOIS DEPARTMENT OF TRANSPORTATION</b>	<b>US 20 BUS LAWRENCEVILLE RD.</b>		F.A.P. RTE. 517	SECTION IR	COUNTY BOONE	TOTAL SHEETS 126	SHEET NO. 42	
	c:\pwork\pwork\runbladerr\d0275077\006211-sht-plan.dgn	DRAWN -	REVISED -		SCALE: SHEET OF SHEETS STA. TO STA.		CONTRACT NO. 64C97					
		CHECKED -	REVISED -		ILLINOIS FED. AID PROJECT							
		DATE -	REVISED -									