



STAGING TYPICAL

STA. 308 + 66 TO 368 + 30 LT (PRE-STAGE)

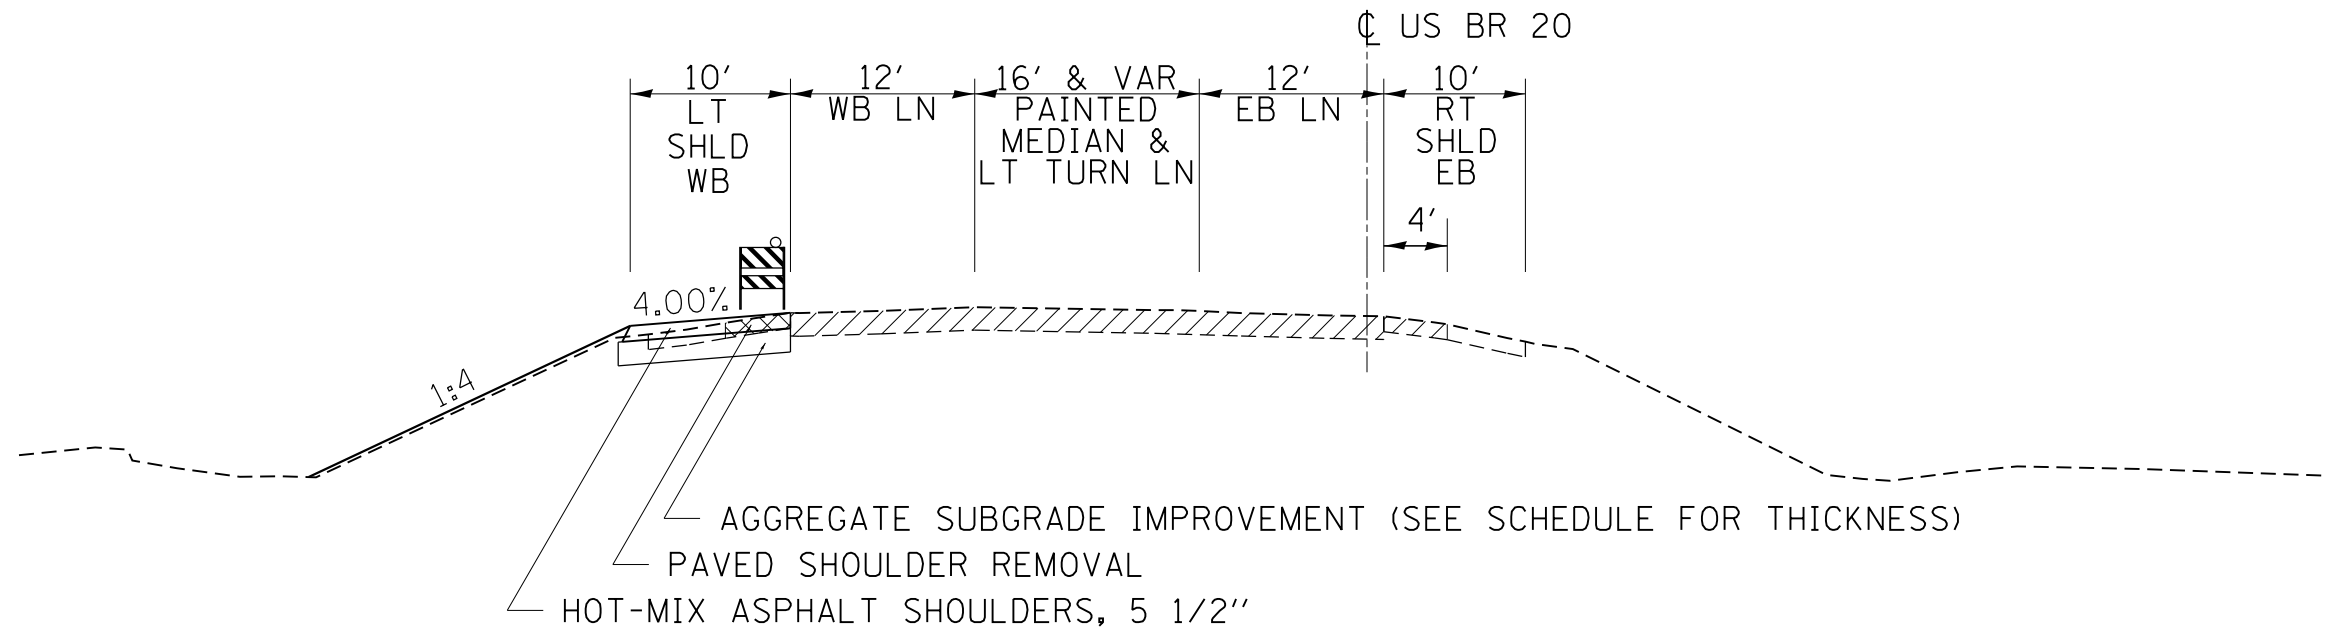

PRE-STAGE NOTES:
STA. 308+66 TO 368+30 LT

1. SETUP & USE TRAFFIC CONTROL & PROTECTION 701326
2. REMOVE THE EXISTING PAVED SHOULDER
3. PLACE THE AGGREGATE SUBGRADE IMPROVEMENT (SEE SCHEDULE FOR THICKNESS)
4. CONSTRUCT THE HOT-MIX ASPHALT SHOULDERS
5. DRESS UP SLOPES AND DITCHES

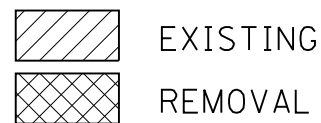

FILE NAME =	USER NAME = rundbladerr	DESIGNED -	REVISED -	STATE OF ILLINOIS DEPARTMENT OF TRANSPORTATION	US 20 BUS STAGING TYPICALS	F.A.P. RTE.	SECTION	COUNTY	TOTAL SHEETS	SHEET NO.
et:\pw\work\p\dot\rundbladerr\d0275077	D206211-sh-t-staging.dgn	DRAWN -	REVISED -			517	IR	BOONE	126	47
Default	PLOT SCALE = 100.0000' / in.	CHECKED -	REVISED -			CONTRACT NO. 64C97				
	PLOT DATE = Fri Mar 15 13:38:41 2013	DATE -	REVISED -			SHEET OF SHEETS	STA.	TO STA.	ILLINOIS FED. AID PROJECT	