
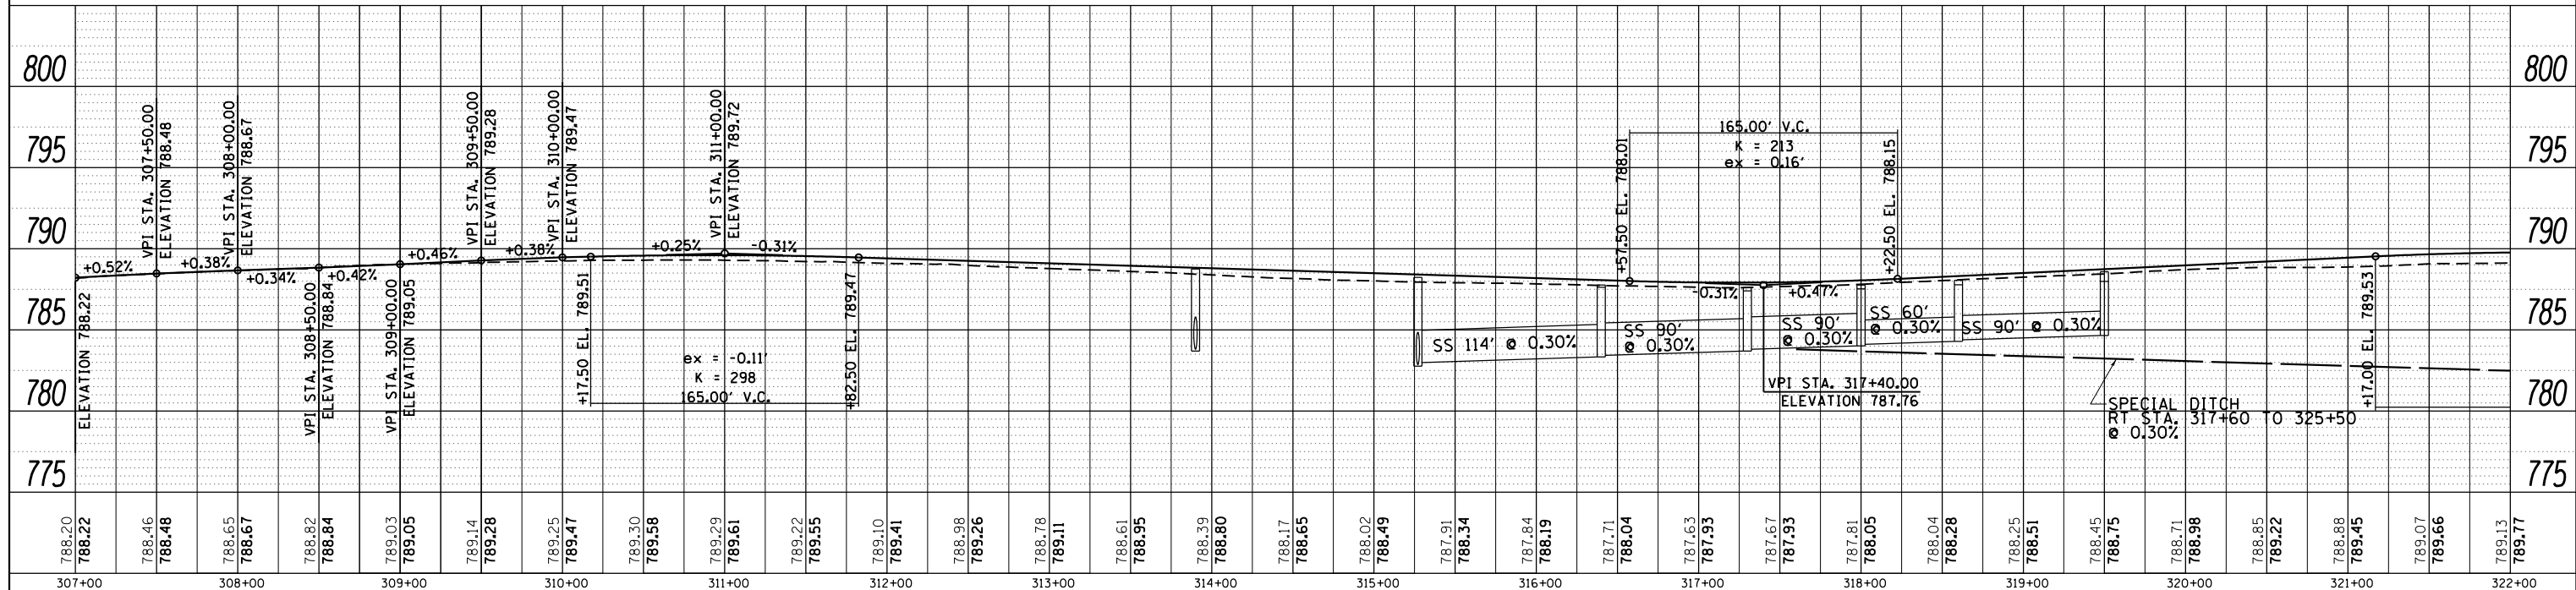


PLAN	SURVEYED	DATE
	PLOTTED	BY
	ALIGNED	
	CHECKED	
	FILE NAME	
	NO.	

PROFILE	SURVEYED	DATE
	PLOTTED	BY
	GRADES CHECKED	
	STRUCTURE NOTATIONS CHECKED	
	NO.	

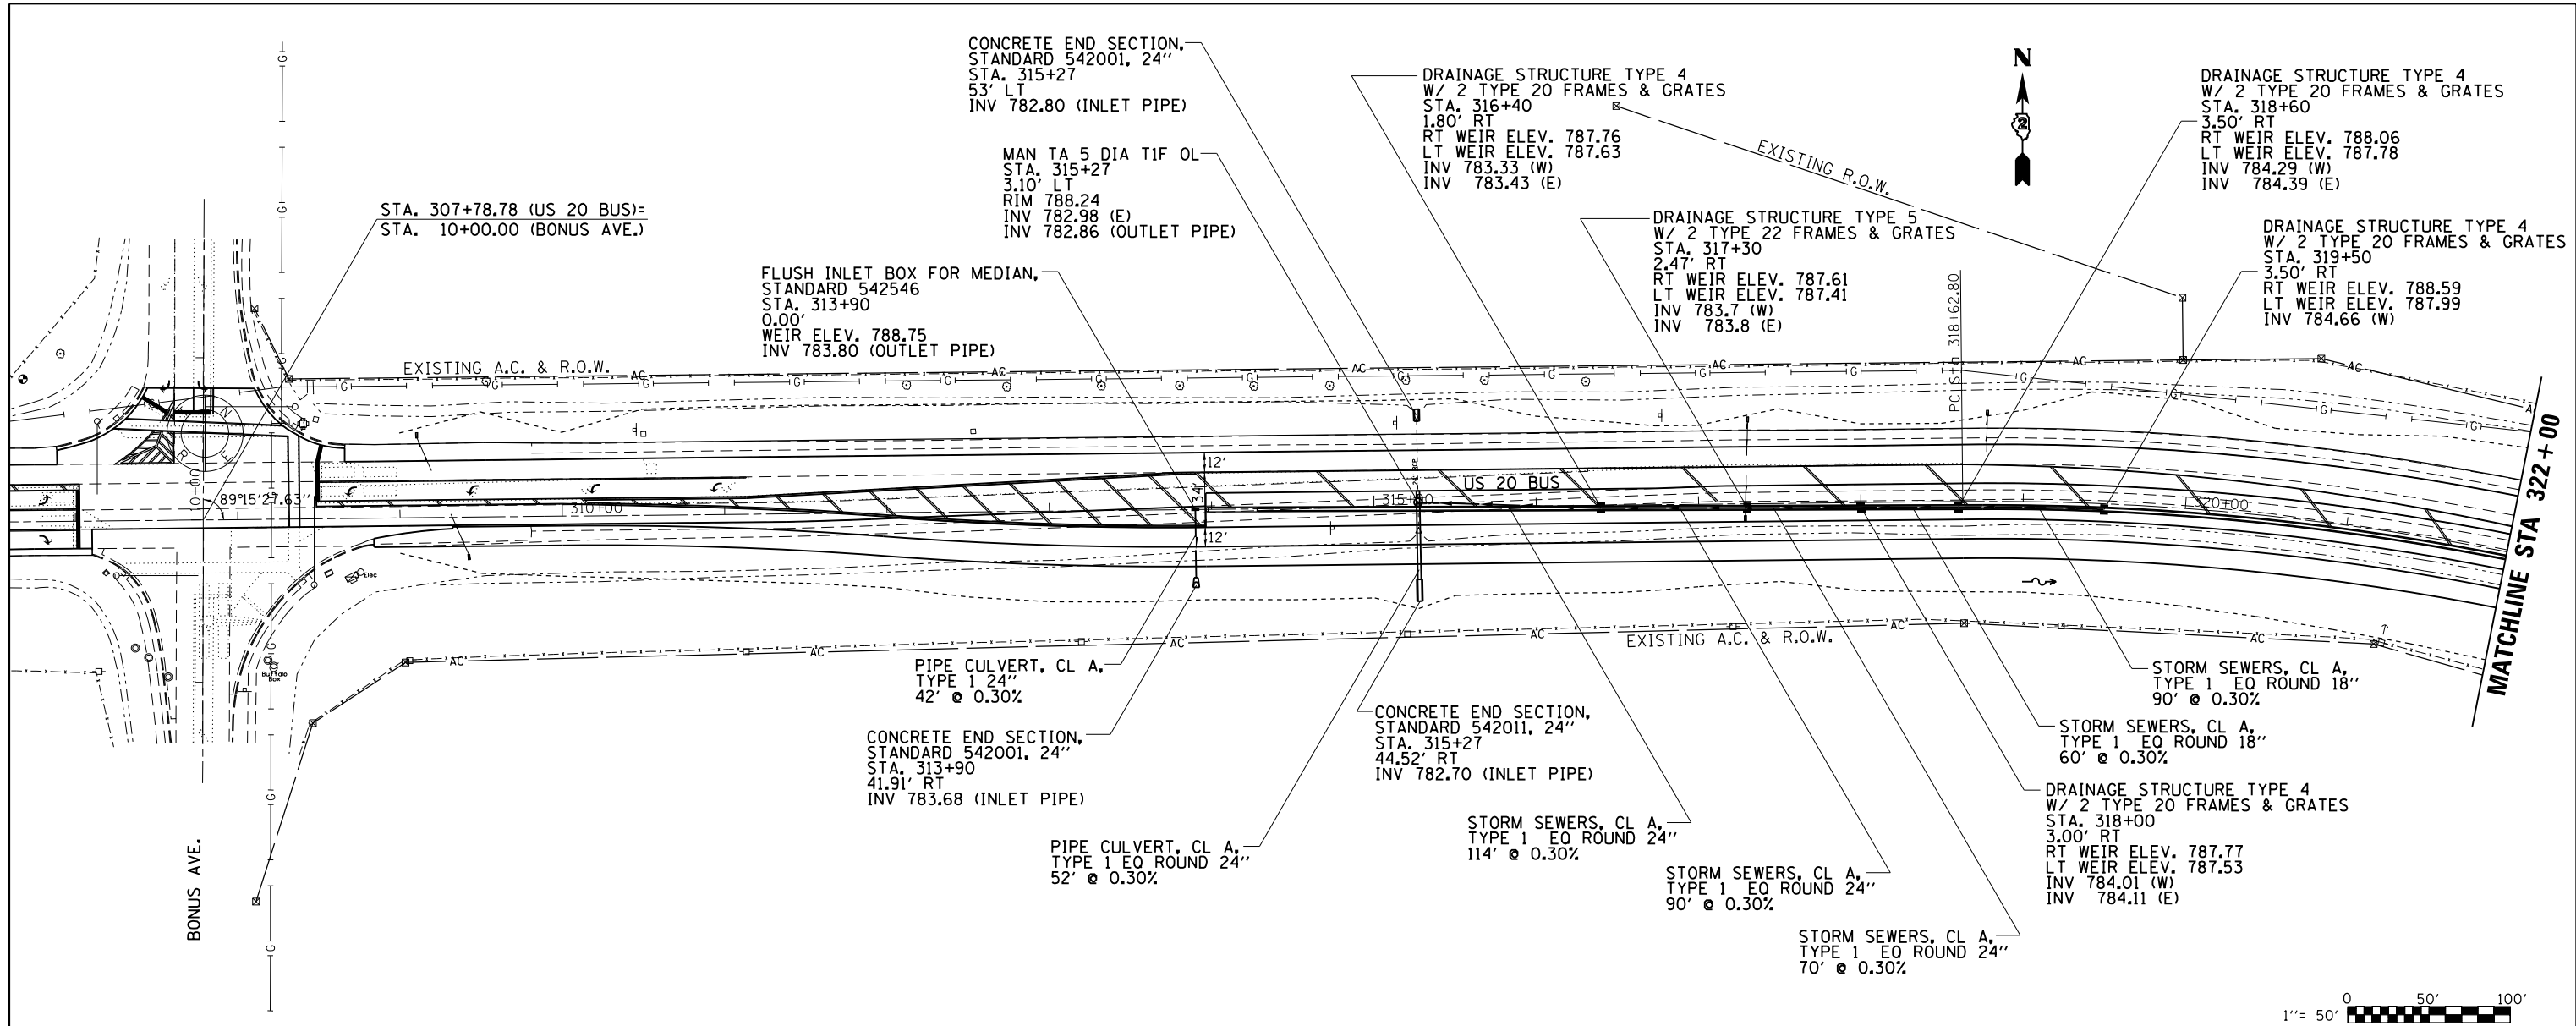

FILE NAME =	USER NAME = rundbladerr	DESIGNED -	REVISED -	STATE OF ILLINOIS DEPARTMENT OF TRANSPORTATION	US 20 BUS DRAINAGE DETAILS	F.A.P. R.E.	SECTION	COUNTY	TOTAL SHEETS	SHEET NO.
Default	c:\pwork\pwork\pwork\d0275077\0206211-sht-drain.dgn	DRAWN -	REVISED -			517	IR	BOONE	126	56
	PLOT SCALE = 100.0000' / in.	CHECKED -	REVISED -			CONTRACT NO. 64C97				
	PLOT DATE = Fri May 15 13:38:53 2013	DATE -	REVISED -			ILLINOIS FED. AID PROJECT				