


FUNDERBURG FARMS INC

HRA INVESTMENT LLC

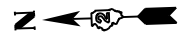

DRAINAGE STRUCTURE TYPE 4
W/ 2 TYPE 20 FRAMES & GRATES
STA. 352+50
0.00'
RT WEIR ELEV. 766.57
LT WEIR ELEV. 766.57
INV 760.98 (OUTLET PIPE)

DRAINAGE STRUCTURE TYPE 4
W/ 2 TYPE 20 FRAMES & GRATES
STA. 356+00
0.00'
RT WEIR ELEV. 765.05
LT WEIR ELEV. 765.05
INV 760.27 (OUTLET PIPE)

DRAINAGE STRUCTURE TYPE 4
W/ 2 TYPE 20 FRAMES & GRATES
STA. 357+00
0.00'
RT WEIR ELEV. 764.7
LT WEIR ELEV. 764.7
INV 760.37 (S)

DRAINAGE STRUCTURE TYPE 5
W/ 2 TYPE 22 FRAMES & GRATES
STA. 357+44
0.00'
RT WEIR ELEV. 764.66
LT WEIR ELEV. 764.66
INV 760.14 (S)
INV 760.24 (N)

FLUSH INLET BOX FOR MEDIAN,
STANDARD 542546
STA. 360+30
0.00'
WEIR ELEV. 765.40
INV 759.79 (OUTLET PIPE)


DRAINAGE STRUCTURE TYPE 4
W/ 2 TYPE 20 FRAMES & GRATES
STA. 358+00
0.00'
RT WEIR ELEV. 764.72
LT WEIR ELEV. 764.72
INV 759.87 (OUTLET PIPE)
INV 759.97 (N)

IMPROVEMENT
ENDS
STA. 366+75

MATCHLINE STA 352+00



PLAN	SURVEYED	DATE
	PLOTTED	
	ALIGNED	
	CHECKED	
	FILED	
	NO.	

PROFILE	SURVEYED	DATE
	PLOTTED	
	GRADES CHECKED	
	STRUCTURE NOTATIONS CHECKED	
	NO.	

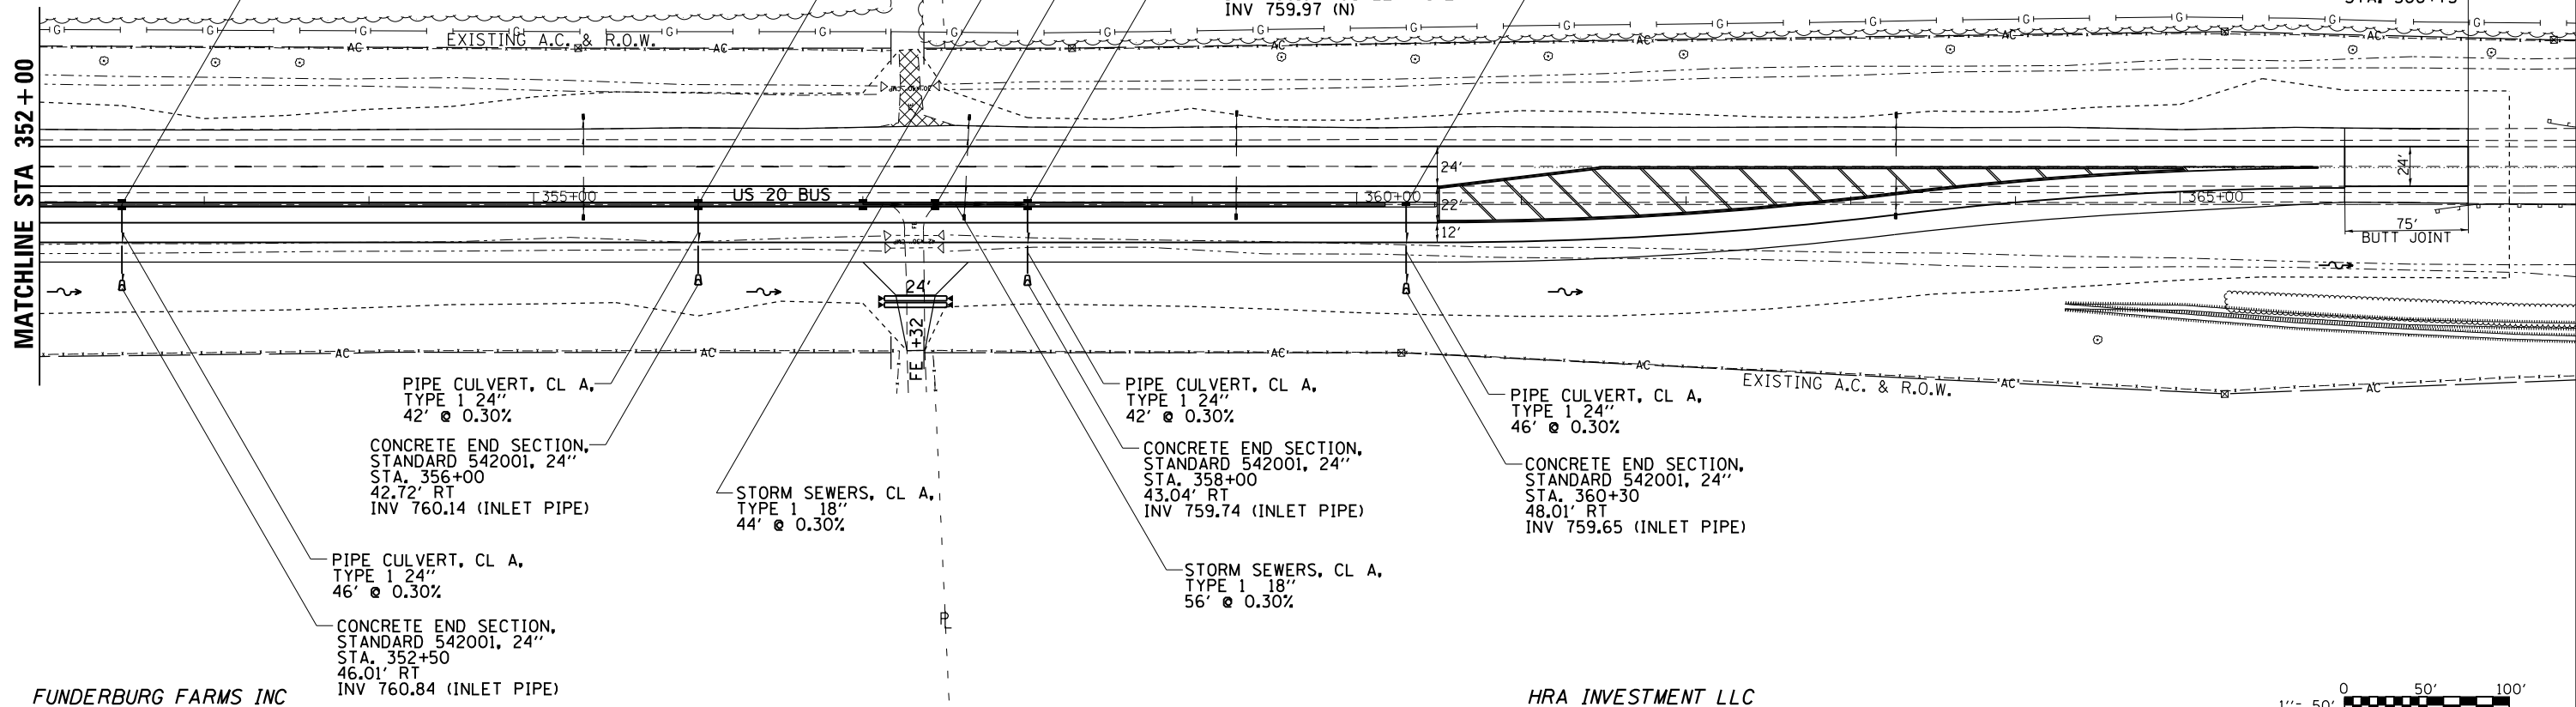

FUNDERBURG FARMS INC

HRA INVESTMENT LLC

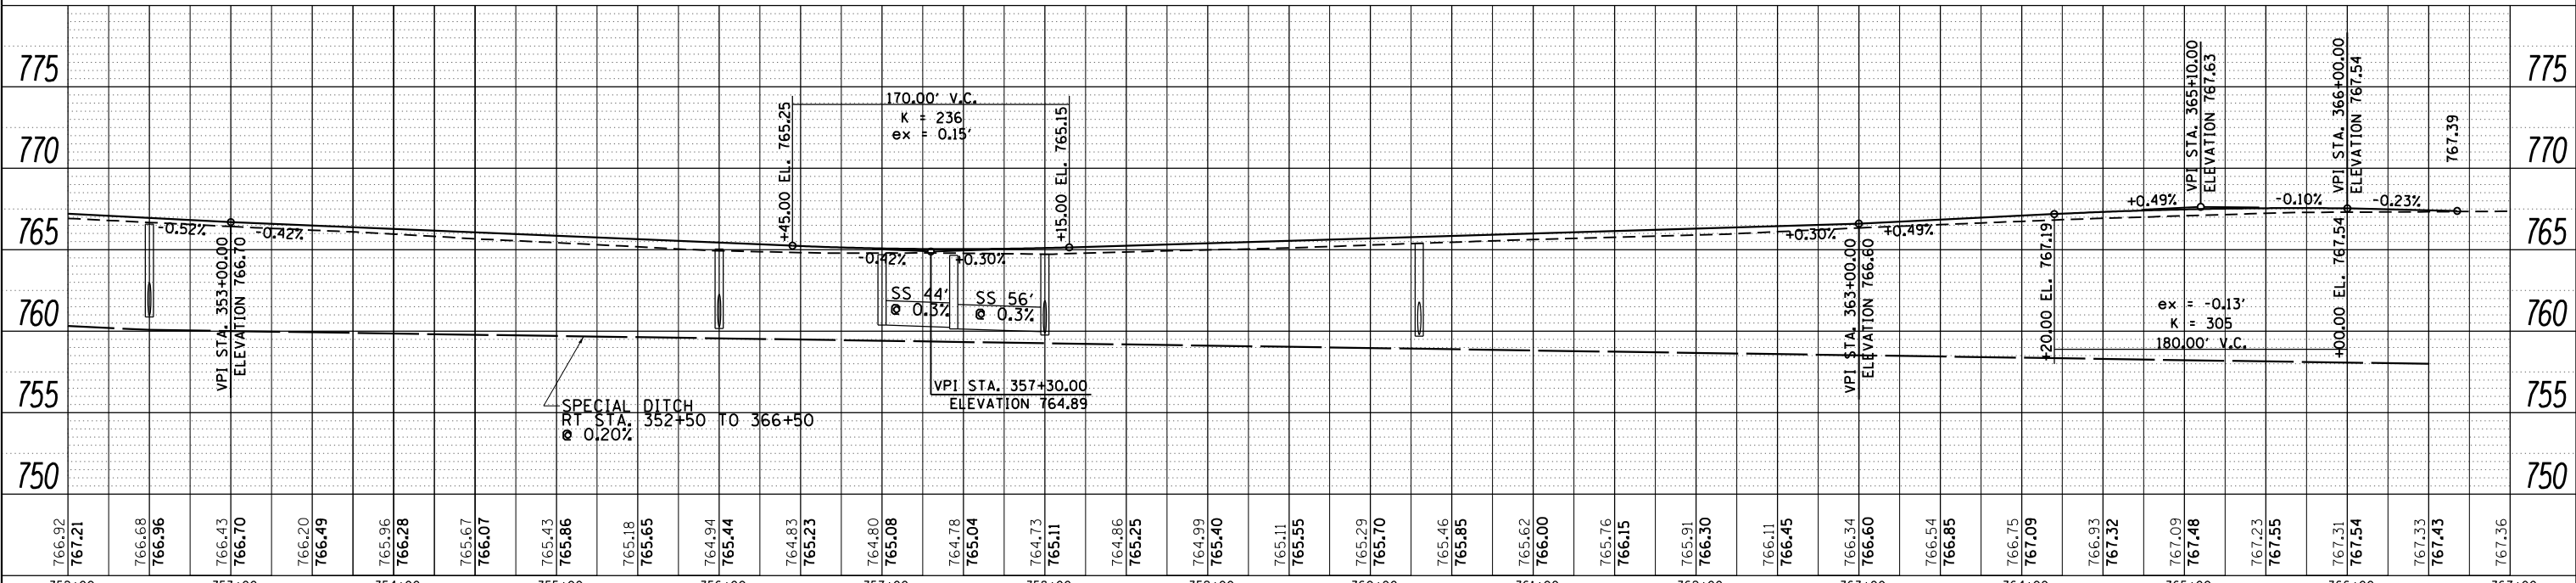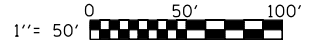

FILE NAME =	USER NAME = rundbladerr	DESIGNED -	REVISED -	STATE OF ILLINOIS DEPARTMENT OF TRANSPORTATION	US 20 BUS DRAINAGE DETAILS	F.A.P. RTE.	SECTION	COUNTY	TOTAL SHEETS	SHEET NO.
Default	c:\pwwork\pwwork\rundbladerr\d0275077\0206211-sht-drain.dgn	DRAWN -	REVISED -			517	IR	BOONE	126	59
	PLOT SCALE = 100.0000' / in.	CHECKED -	REVISED -			CONTRACT NO. 64C97				
	PLOT DATE = Fri May 15 13:38:54 2013	DATE -	REVISED -			ILLINOIS FED. AID PROJECT				