
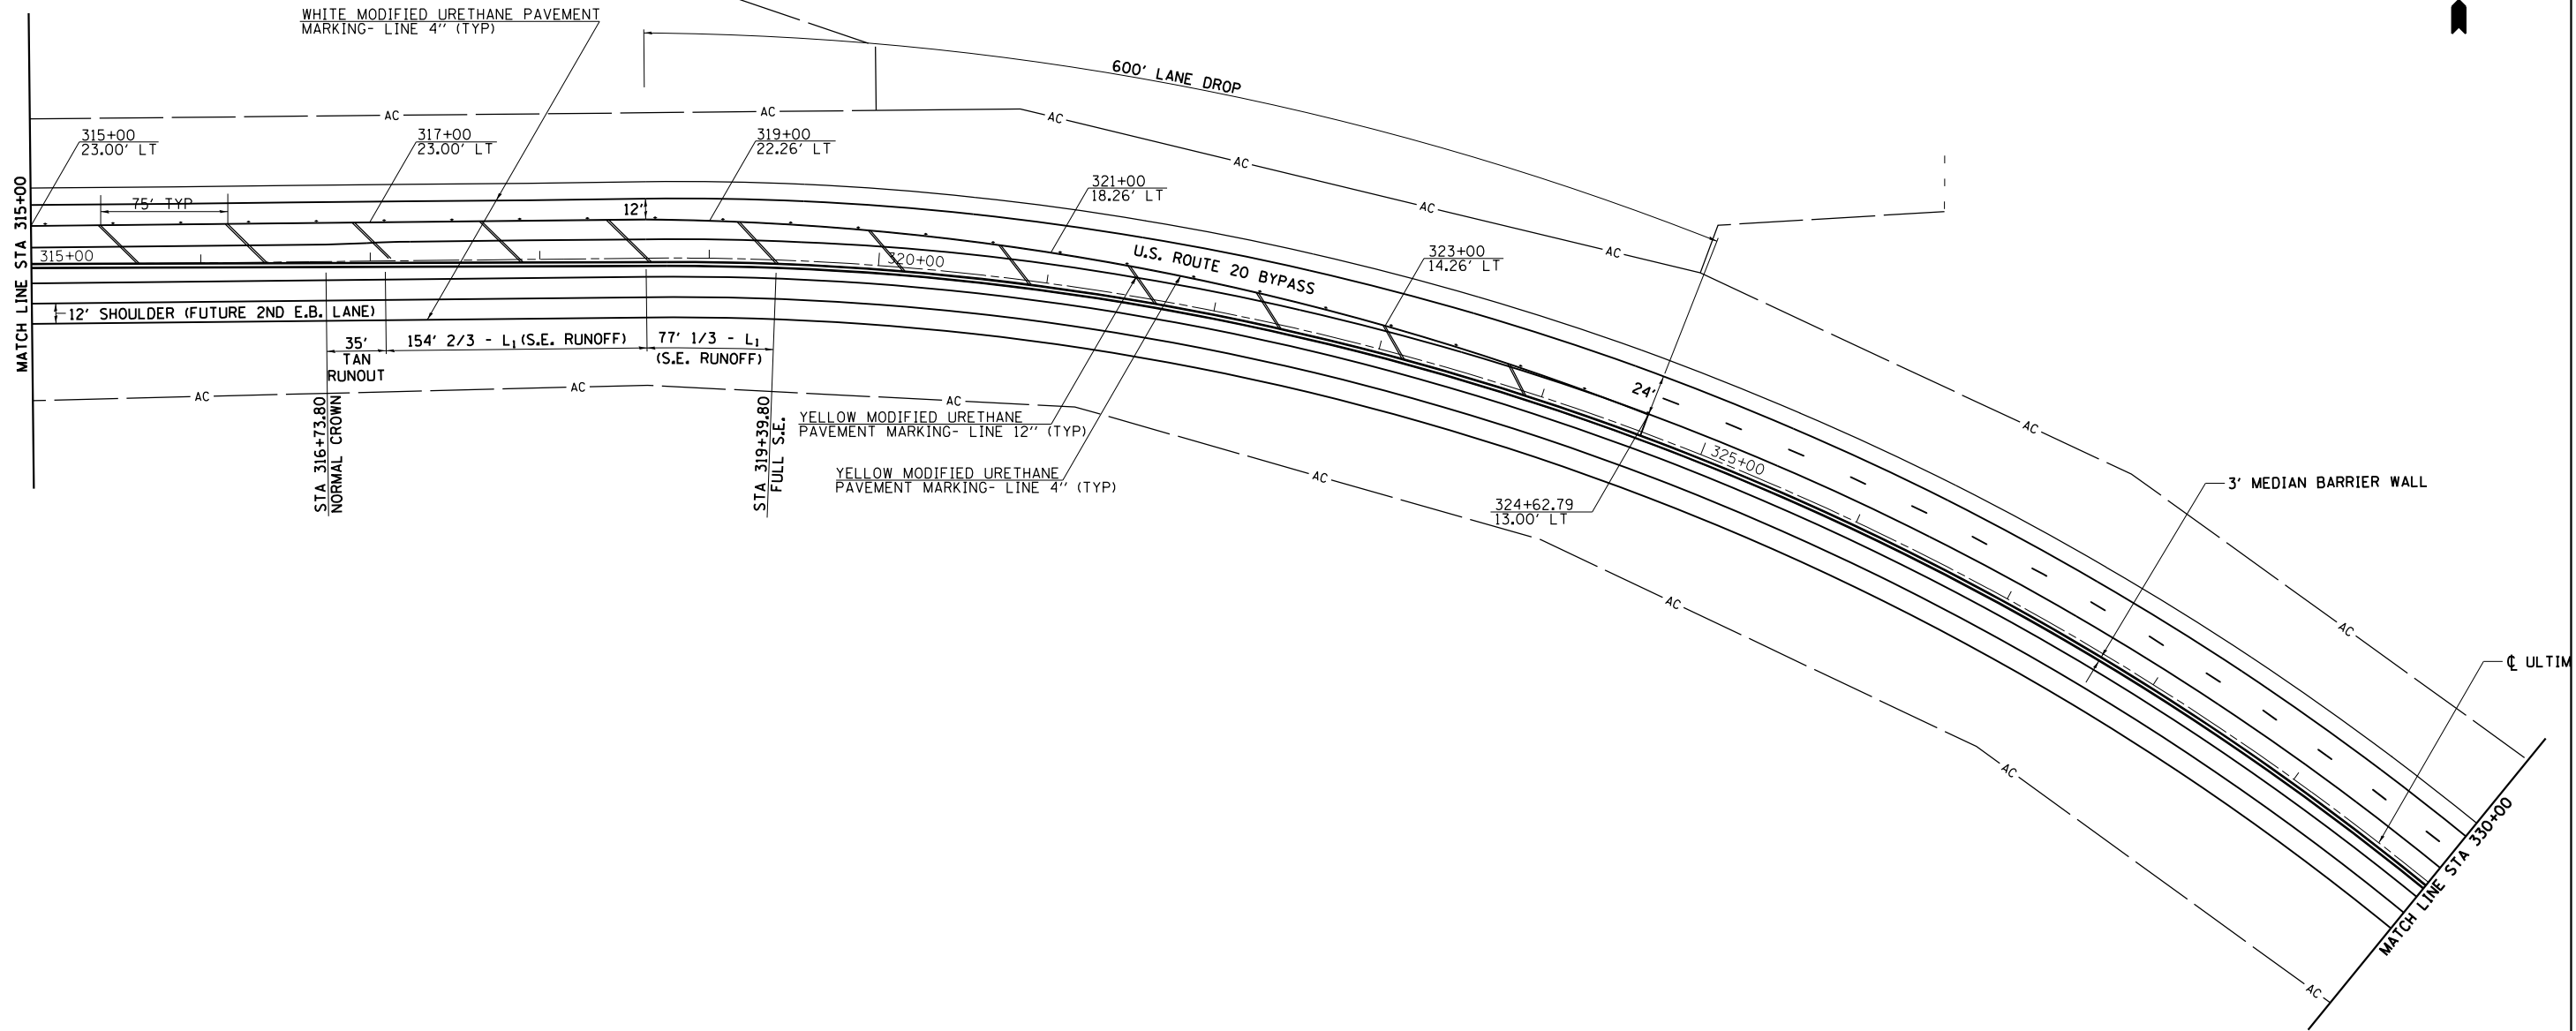


PAVEMENT MARKING DETAIL

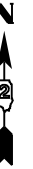

PAVEMENT MARKER SYMBOLS

- ◆ TWO-WAY AMBER MARKER
- ◀ ONE-WAY AMBER MARKER
- ◁ ONE-WAY CRYSTAL

• SEE DISTRICT STANDARD 41.1 FOR COMPLETE PAVEMENT MARKING DETAIL

FILE NAME =	USER NAME = rundbladerr	DESIGNED -	REVISED -	STATE OF ILLINOIS DEPARTMENT OF TRANSPORTATION	US BUS. 20 BYPASS PAVEMENT MARKING DETAIL		F.A.P. RTE.	SECTION	COUNTY	TOTAL SHEETS	SHEET NO.				
Default	D206211-sh1-pmk.dgn	DRAWN -	REVISED -		SCALE:	SHEET	OF	SHEETS	STA.	TO STA.	517	1R	BOONE	126	67
	PLOT SCALE = 100.0000' / 1in.	CHECKED -	REVISED -								CONTRACT NO. 64C97				
	PLOT DATE = Fri May 15 13:39:17 2013	DATE -	REVISED -								ILLINOIS FED. AID PROJECT				