
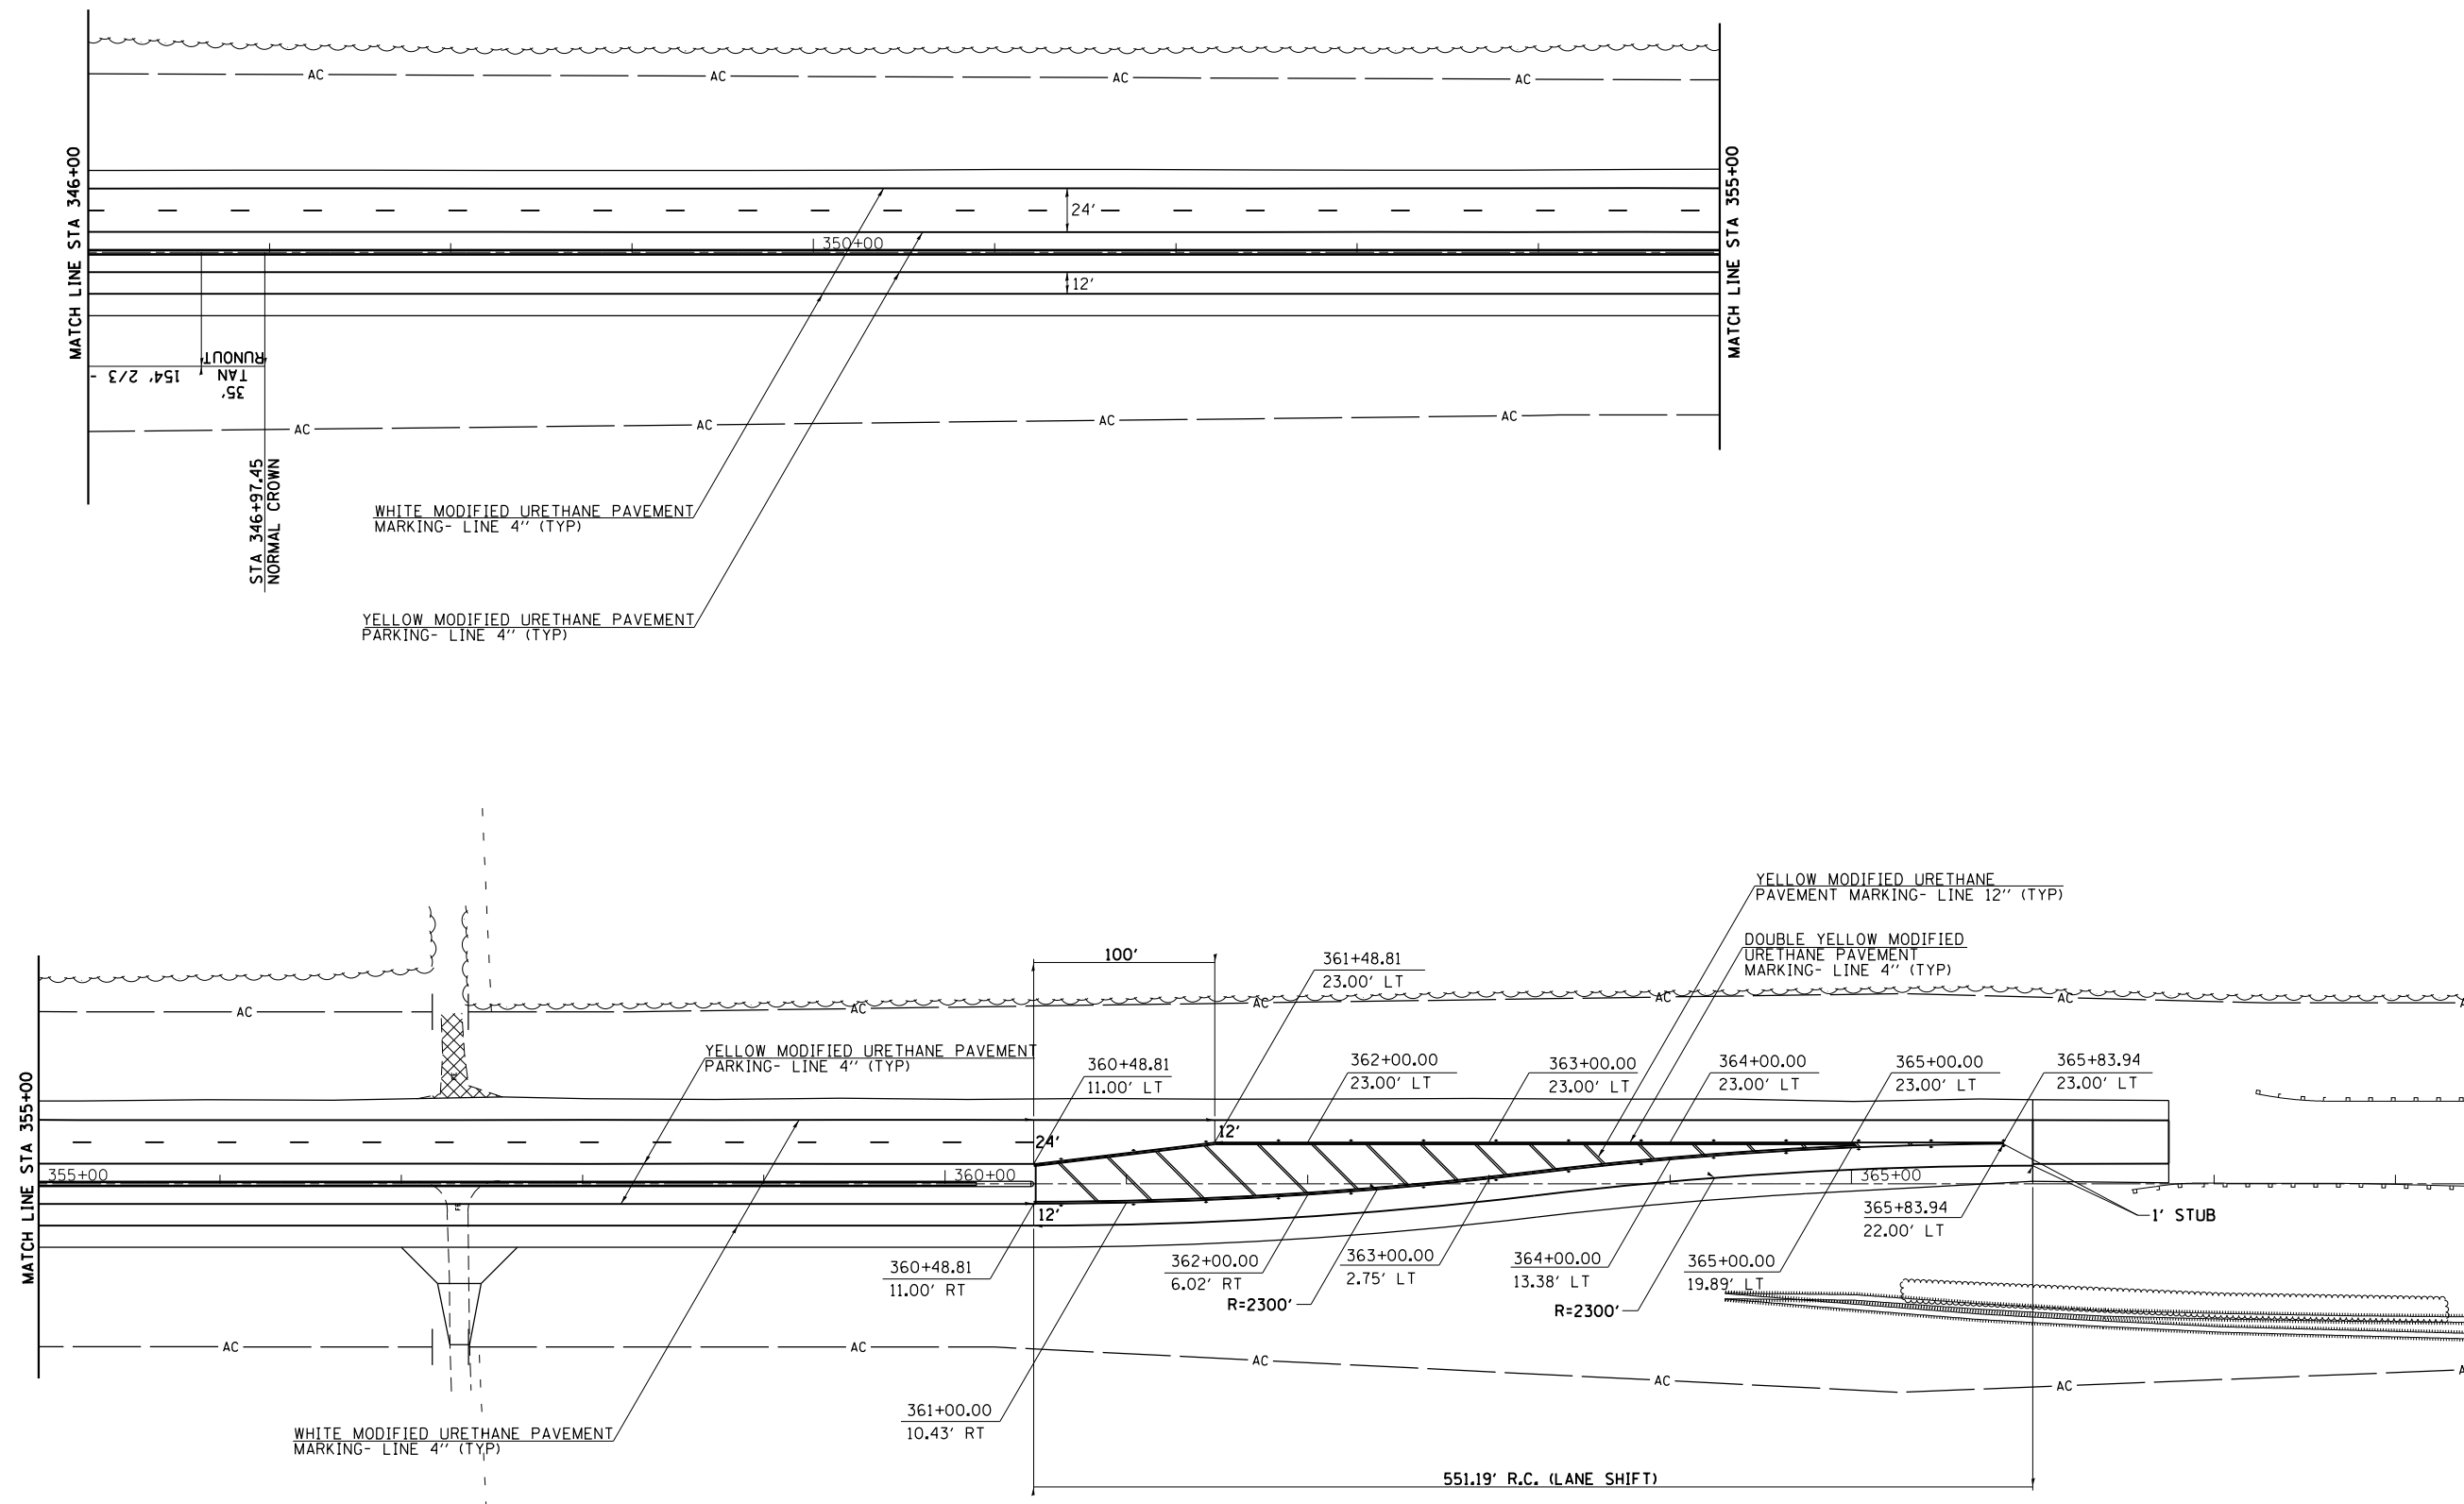


PAVEMENT MARKING DETAIL

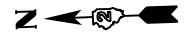

PAVEMENT MARKER SYMBOLS

- ◆ TWO-WAY AMBER MARKER
- ◀ ONE-WAY AMBER MARKER
- ◁ ONE-WAY CRYSTAL

• SEE DISTRICT STANDARD 41.1 FOR COMPLETE PAVEMENT MARKING DETAIL

FILE NAME =	USER NAME = rundbladerr	DESIGNED -	REVISED -
et:\pw\work\p1dot\rundbladerr\d0275077	D206211-sh1-pmk.dgn	DRAWN -	REVISED -
Default	PLOT SCALE = 100.0000' / 1".	CHECKED -	REVISED -
	PLOT DATE = Fri May 15 13:39:18 2013	DATE -	REVISED -

**STATE OF ILLINOIS
DEPARTMENT OF TRANSPORTATION**

US BUS. 20 BYPASS PAVEMENT MARKING DETAIL			
SCALE:	SHEET	OF SHEETS	STA. TO STA.

F.A.P. RTE.	SECTION	COUNTY	TOTAL SHEETS	SHEET NO.
517	1R	BOONE	126	69
CONTRACT NO. 64C97				
ILLINOIS FED. AID PROJECT				