


DATE	
BY	
SURVEYED	
PLOTTED	
TEMPLATE	
AREAS	
CHECKED	
NO.	

DATE	
BY	
SURVEYED	
PLOTTED	
TEMPLATE	
AREAS	
CHECKED	
NO.	

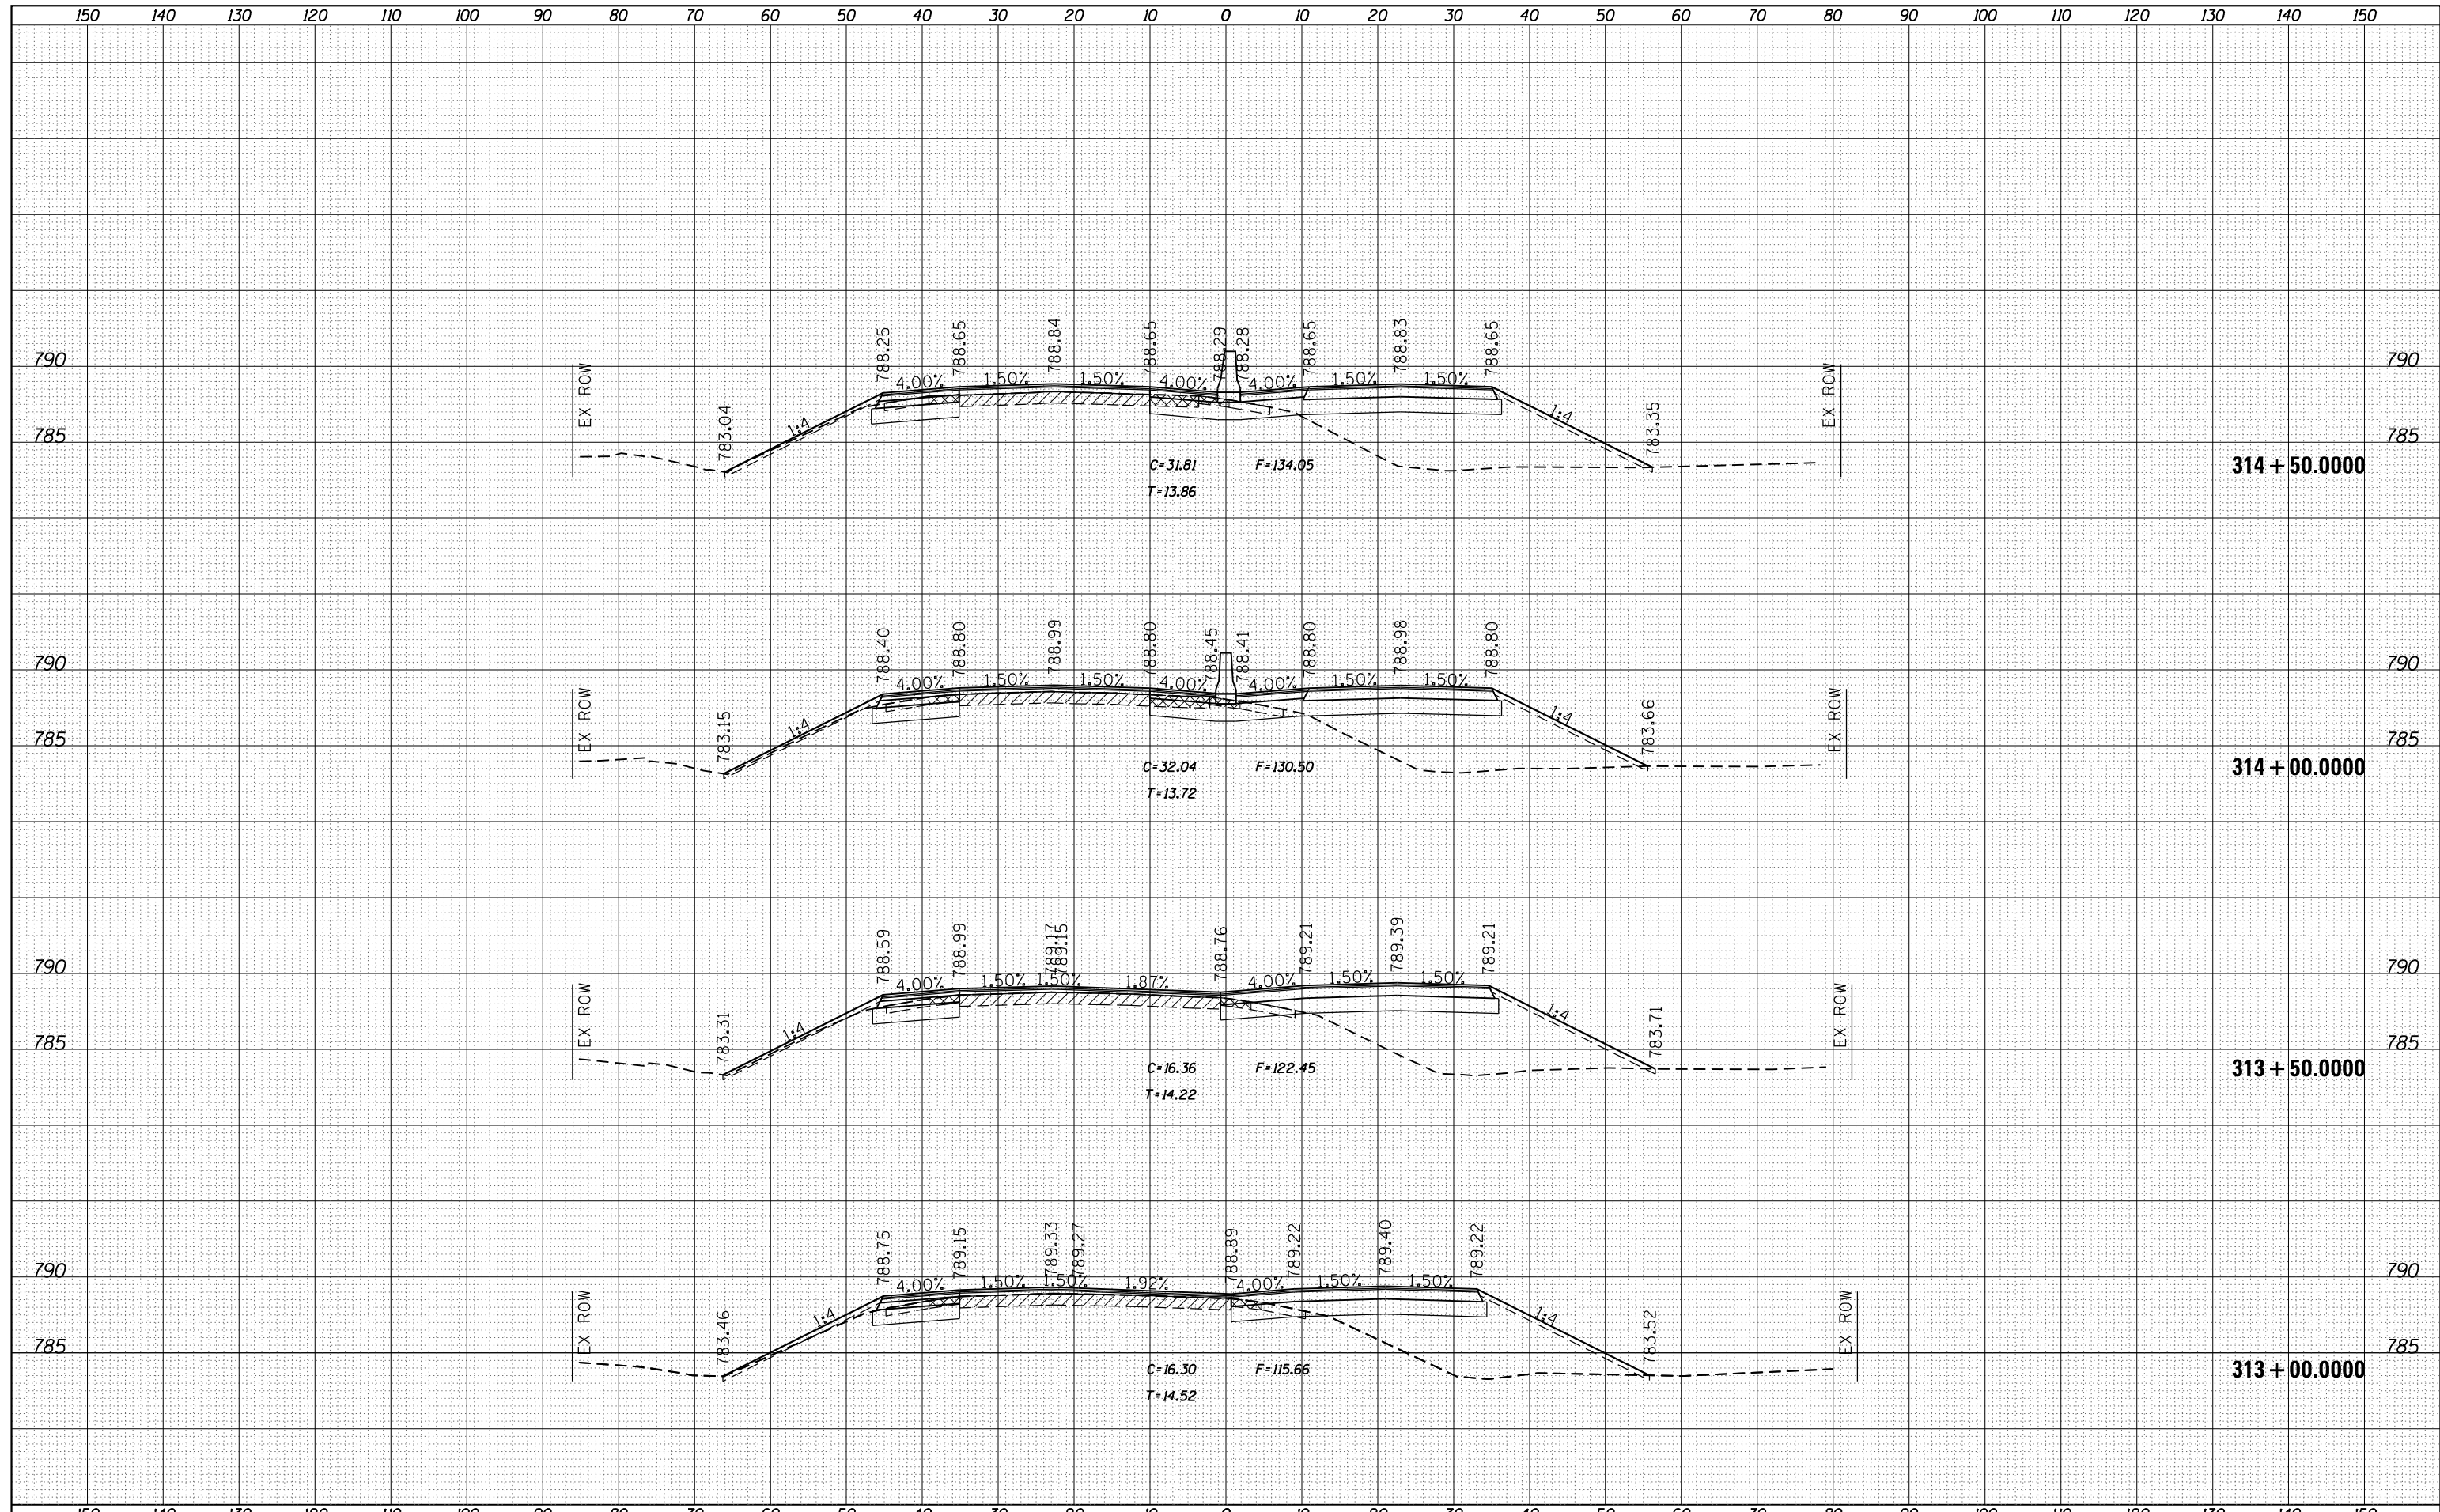

FILE NAME =	USER NAME = rundbladerr	DESIGNED -	REVISED -	STATE OF ILLINOIS DEPARTMENT OF TRANSPORTATION	US RTE 20 BUS	F.A.P. RTE.	SECTION	COUNTY	TOTAL SHEETS	SHEET NO.	
es:\pw_work\pwidot\rundbladerr\d0275050\020621	-xsc.mldgn	DRAWN -	REVISED -			517	1R	BOONE	126	89	
Default		CHECKED -	REVISED -			CONTRACT NO. 64C97					
	PLOT DATE = Fri May 15 13:39:53 2013	DATE -	REVISED -			SCALE:	SHEET	OF	SHEETS	STA. 313+00.0000 TO STA. 314+50.0000	
ILLINOIS FED. AID PROJECT											