


BY	DATE
FINAL SURVEY	SURVEYED
NOTE BOOK	PLOTTED
NO.	TEMPLATE
	AREAS
	CHECKED

BY	DATE
ORIGINAL SURVEY	SURVEYED
NOTE BOOK	PLOTTED
NO.	TEMPLATE
	AREAS
	CHECKED

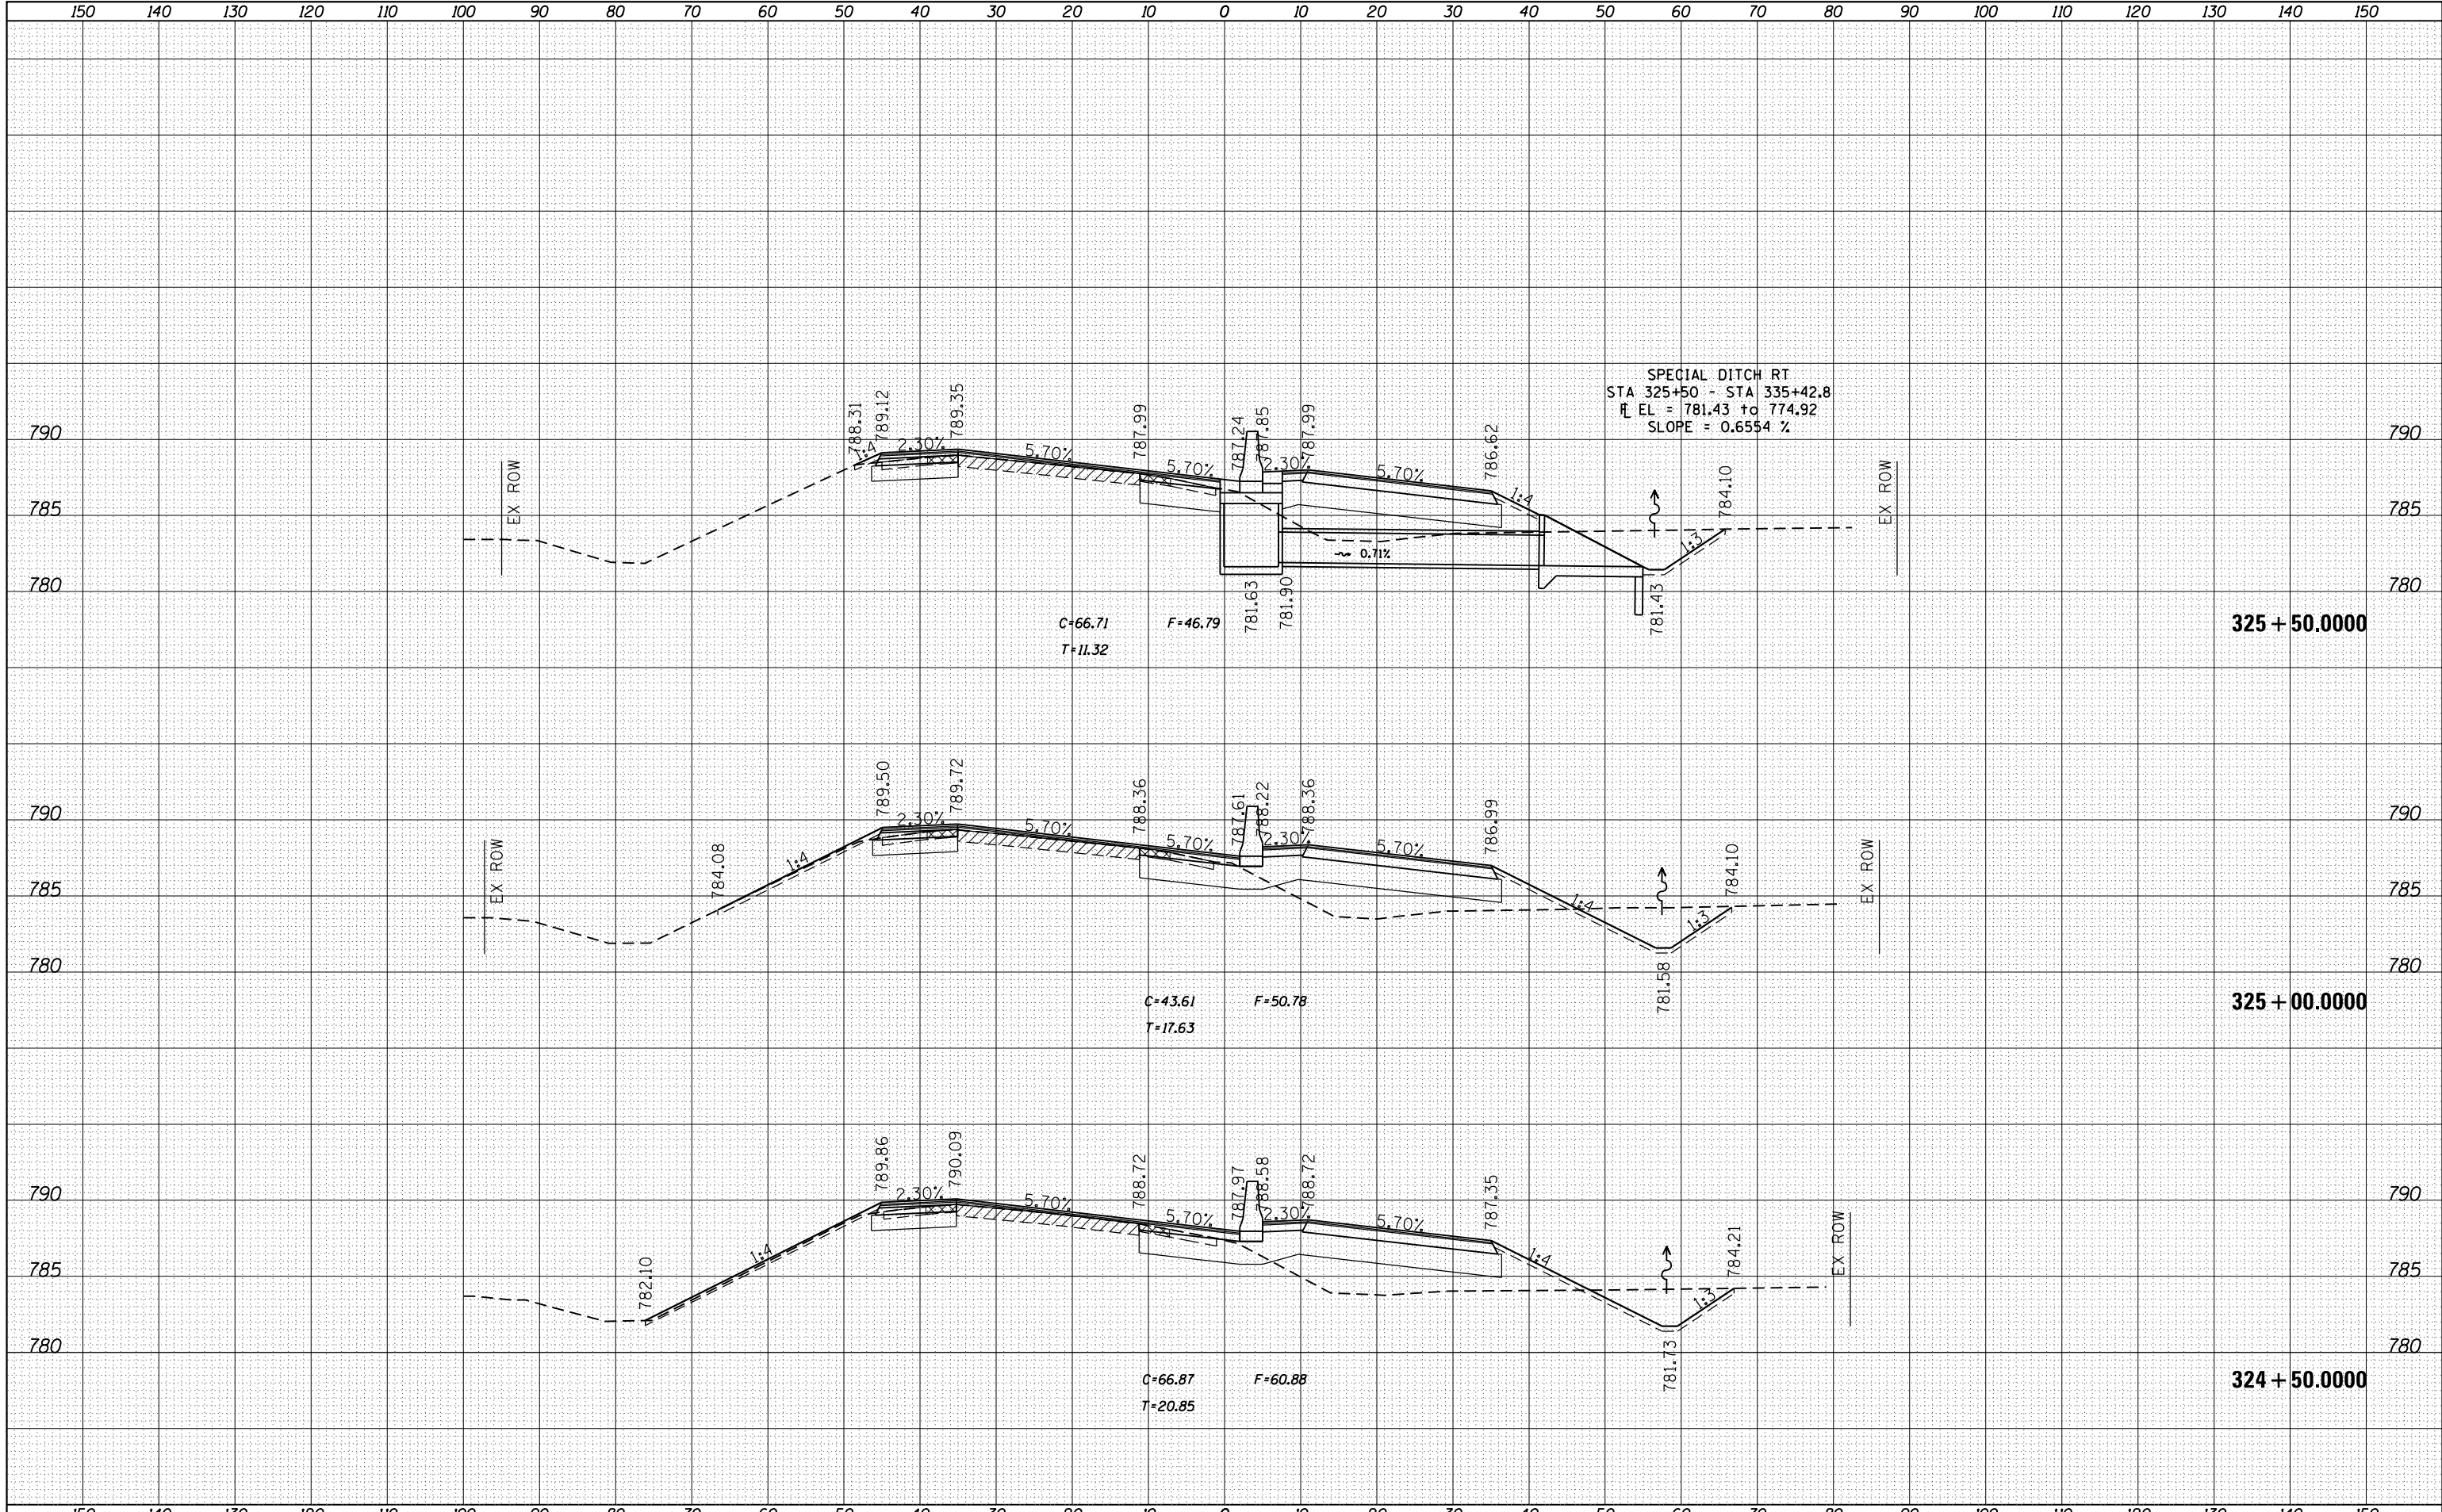

FILE NAME =	USER NAME = rundbladerr	DESIGNED -	REVISED -
es:\pw_work\pwwidot\rundbladerr\d0275050\020621	-xsc.m.dgn	DRAWN -	REVISED -
Default	PLOT SCALE = 20.0000' / in.	CHECKED -	REVISED -
	PLOT DATE = Fri May 15 13:40:42 2013	DATE -	REVISED -

**STATE OF ILLINOIS  
DEPARTMENT OF TRANSPORTATION**

<b>US RTE 20 BUS</b>	
SCALE:	SHEET OF SHEETS
STA. 324+50.0000 TO STA. 325+50.0000	

F.A.P. RTE. 517	SECTION 1R	COUNTY BOONE	TOTAL SHEETS 126	SHEET NO. 96
			CONTRACT NO. 64C97	
ILLINOIS FED. AID PROJECT				