


DATE	
BY	
FINAL SURVEY	SURVEYED
NOTE BOOK	PLOTTED
NO.	TEMPLATE
	AREAS
	CHECKED

DATE	
BY	
ORIGINAL SURVEY	SURVEYED
NOTE BOOK	PLOTTED
NO.	TEMPLATE
	AREAS
	CHECKED

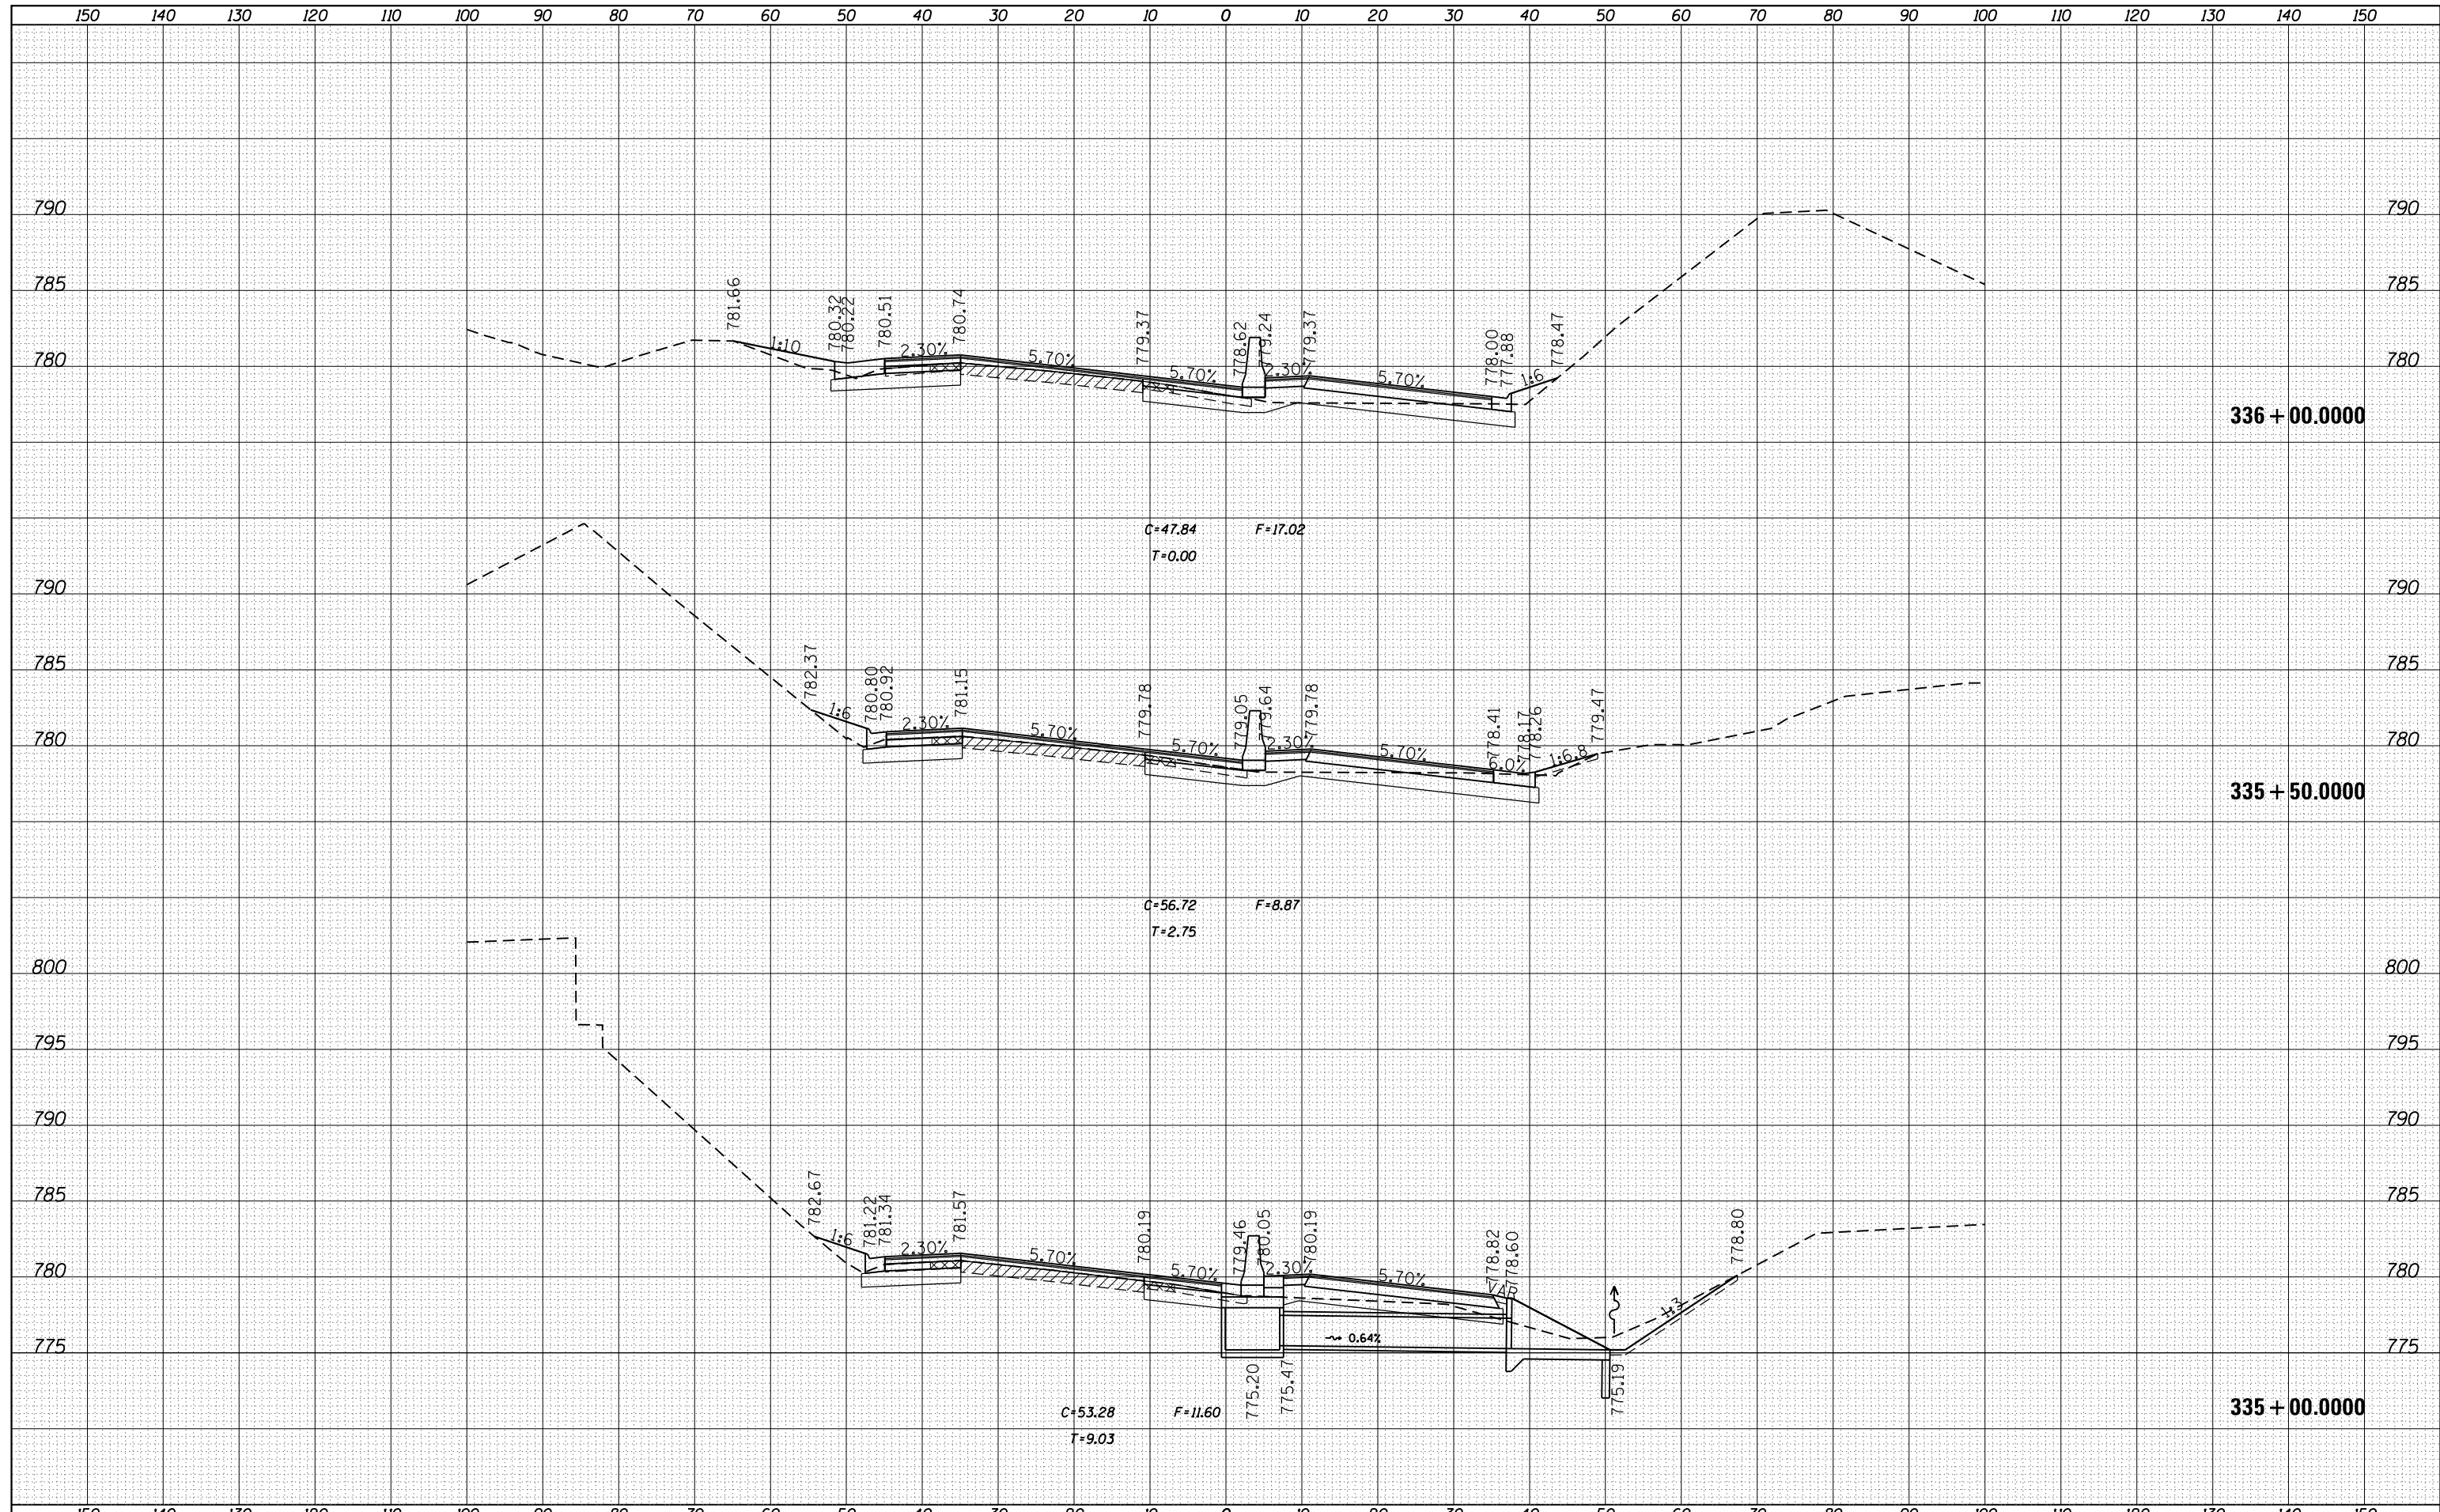

FILE NAME =	USER NAME = rundbladerr	DESIGNED -	REVISED -	STATE OF ILLINOIS DEPARTMENT OF TRANSPORTATION	US RTE 20 BUS	F.A.P. RTE.	SECTION	COUNTY	TOTAL SHEETS	SHEET NO.	
es:\pw_work\pwidot\rundbladerr\d0275050\020621	-xsc.mldgn	DRAWN -	REVISED -			517	1R	BOONE	126	103	
Default		CHECKED -	REVISED -			SCALE:		SHEET OF SHEETS		STA. 335+00.0000 TO STA. 336+00.0000	CONTRACT NO. 64697
		DATE -	REVISED -			ILLINOIS FED. AID PROJECT					