


DATE	
BY	
FINAL SURVEY	
SURVEYED	
PLOTTED	
TEMPLATE	
NOTE BOOK	
AREAS	
CHECKED	
NO.	

DATE	
BY	
ORIGINAL SURVEY	
SURVEYED	
PLOTTED	
TEMPLATE	
NOTE BOOK	
AREAS	
CHECKED	
NO.	

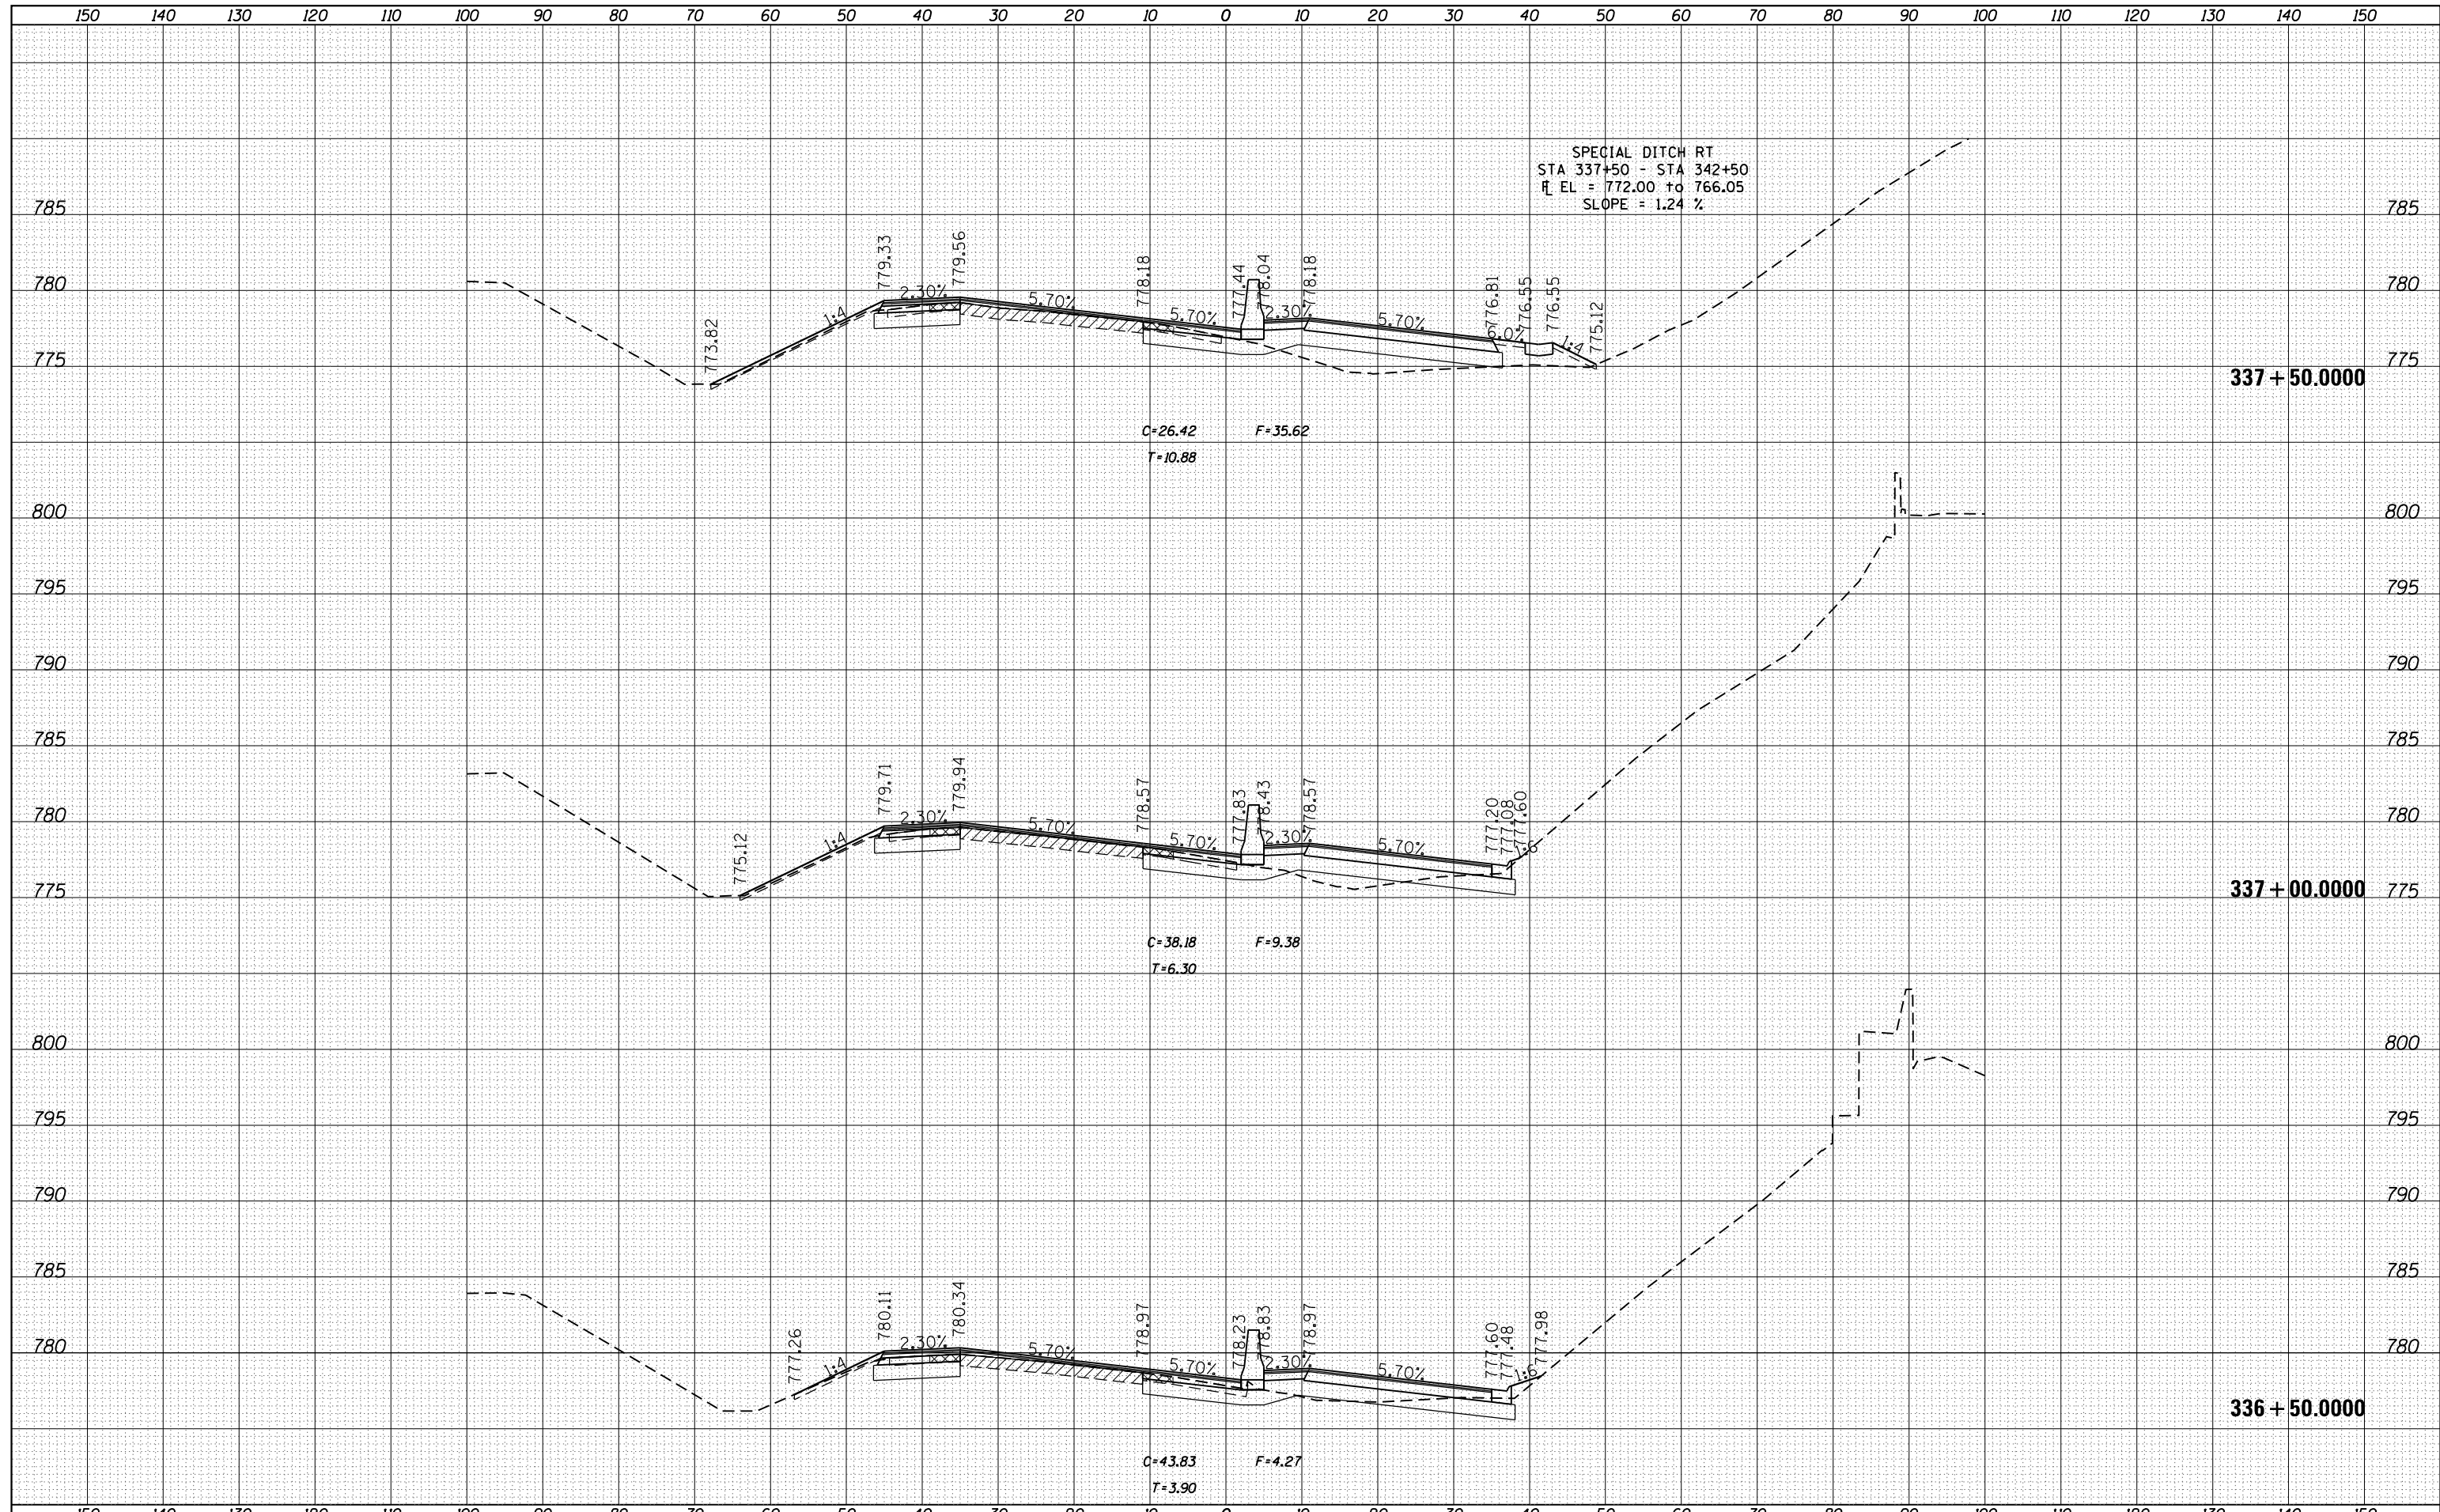

SPECIAL DITCH RT
 STA 337+50 - STA 342+50
 R EL = 772.00 to 766.05
 SLOPE = 1.24 %

FILE NAME =	USER NAME = rundbladerr	DESIGNED -	REVISED -	STATE OF ILLINOIS DEPARTMENT OF TRANSPORTATION	US RTE 20 BUS		F.A.P. RTE.	SECTION	COUNTY	TOTAL SHEETS	SHEET NO.
es:\pw_work\pwidot\rundbladerr\d0275050\020621	-xsc.mldgn	DRAWN -	REVISED -		517	1R	BOONE	126	104		
Default	PLOT SCALE = 20.0000' / in.	CHECKED -	REVISED -		CONTRACT NO. 64C97						
	PLOT DATE = Fri May 15 13:41:37 2013	DATE -	REVISED -		SCALE:	SHEET	OF	SHEETS	STA. 336+50.0000 TO STA. 337+50.0000	ILLINOIS FED. AID PROJECT	