


DATE	
BY	
FINISHED SURVEY	
PLOTTED	
TEMPLATE	
NOTE BOOK	
AREAS CHECKED	
NO.	

DATE	
BY	
ORIGINAL SURVEY	
PLOTTED	
TEMPLATE	
NOTE BOOK	
AREAS CHECKED	
NO.	

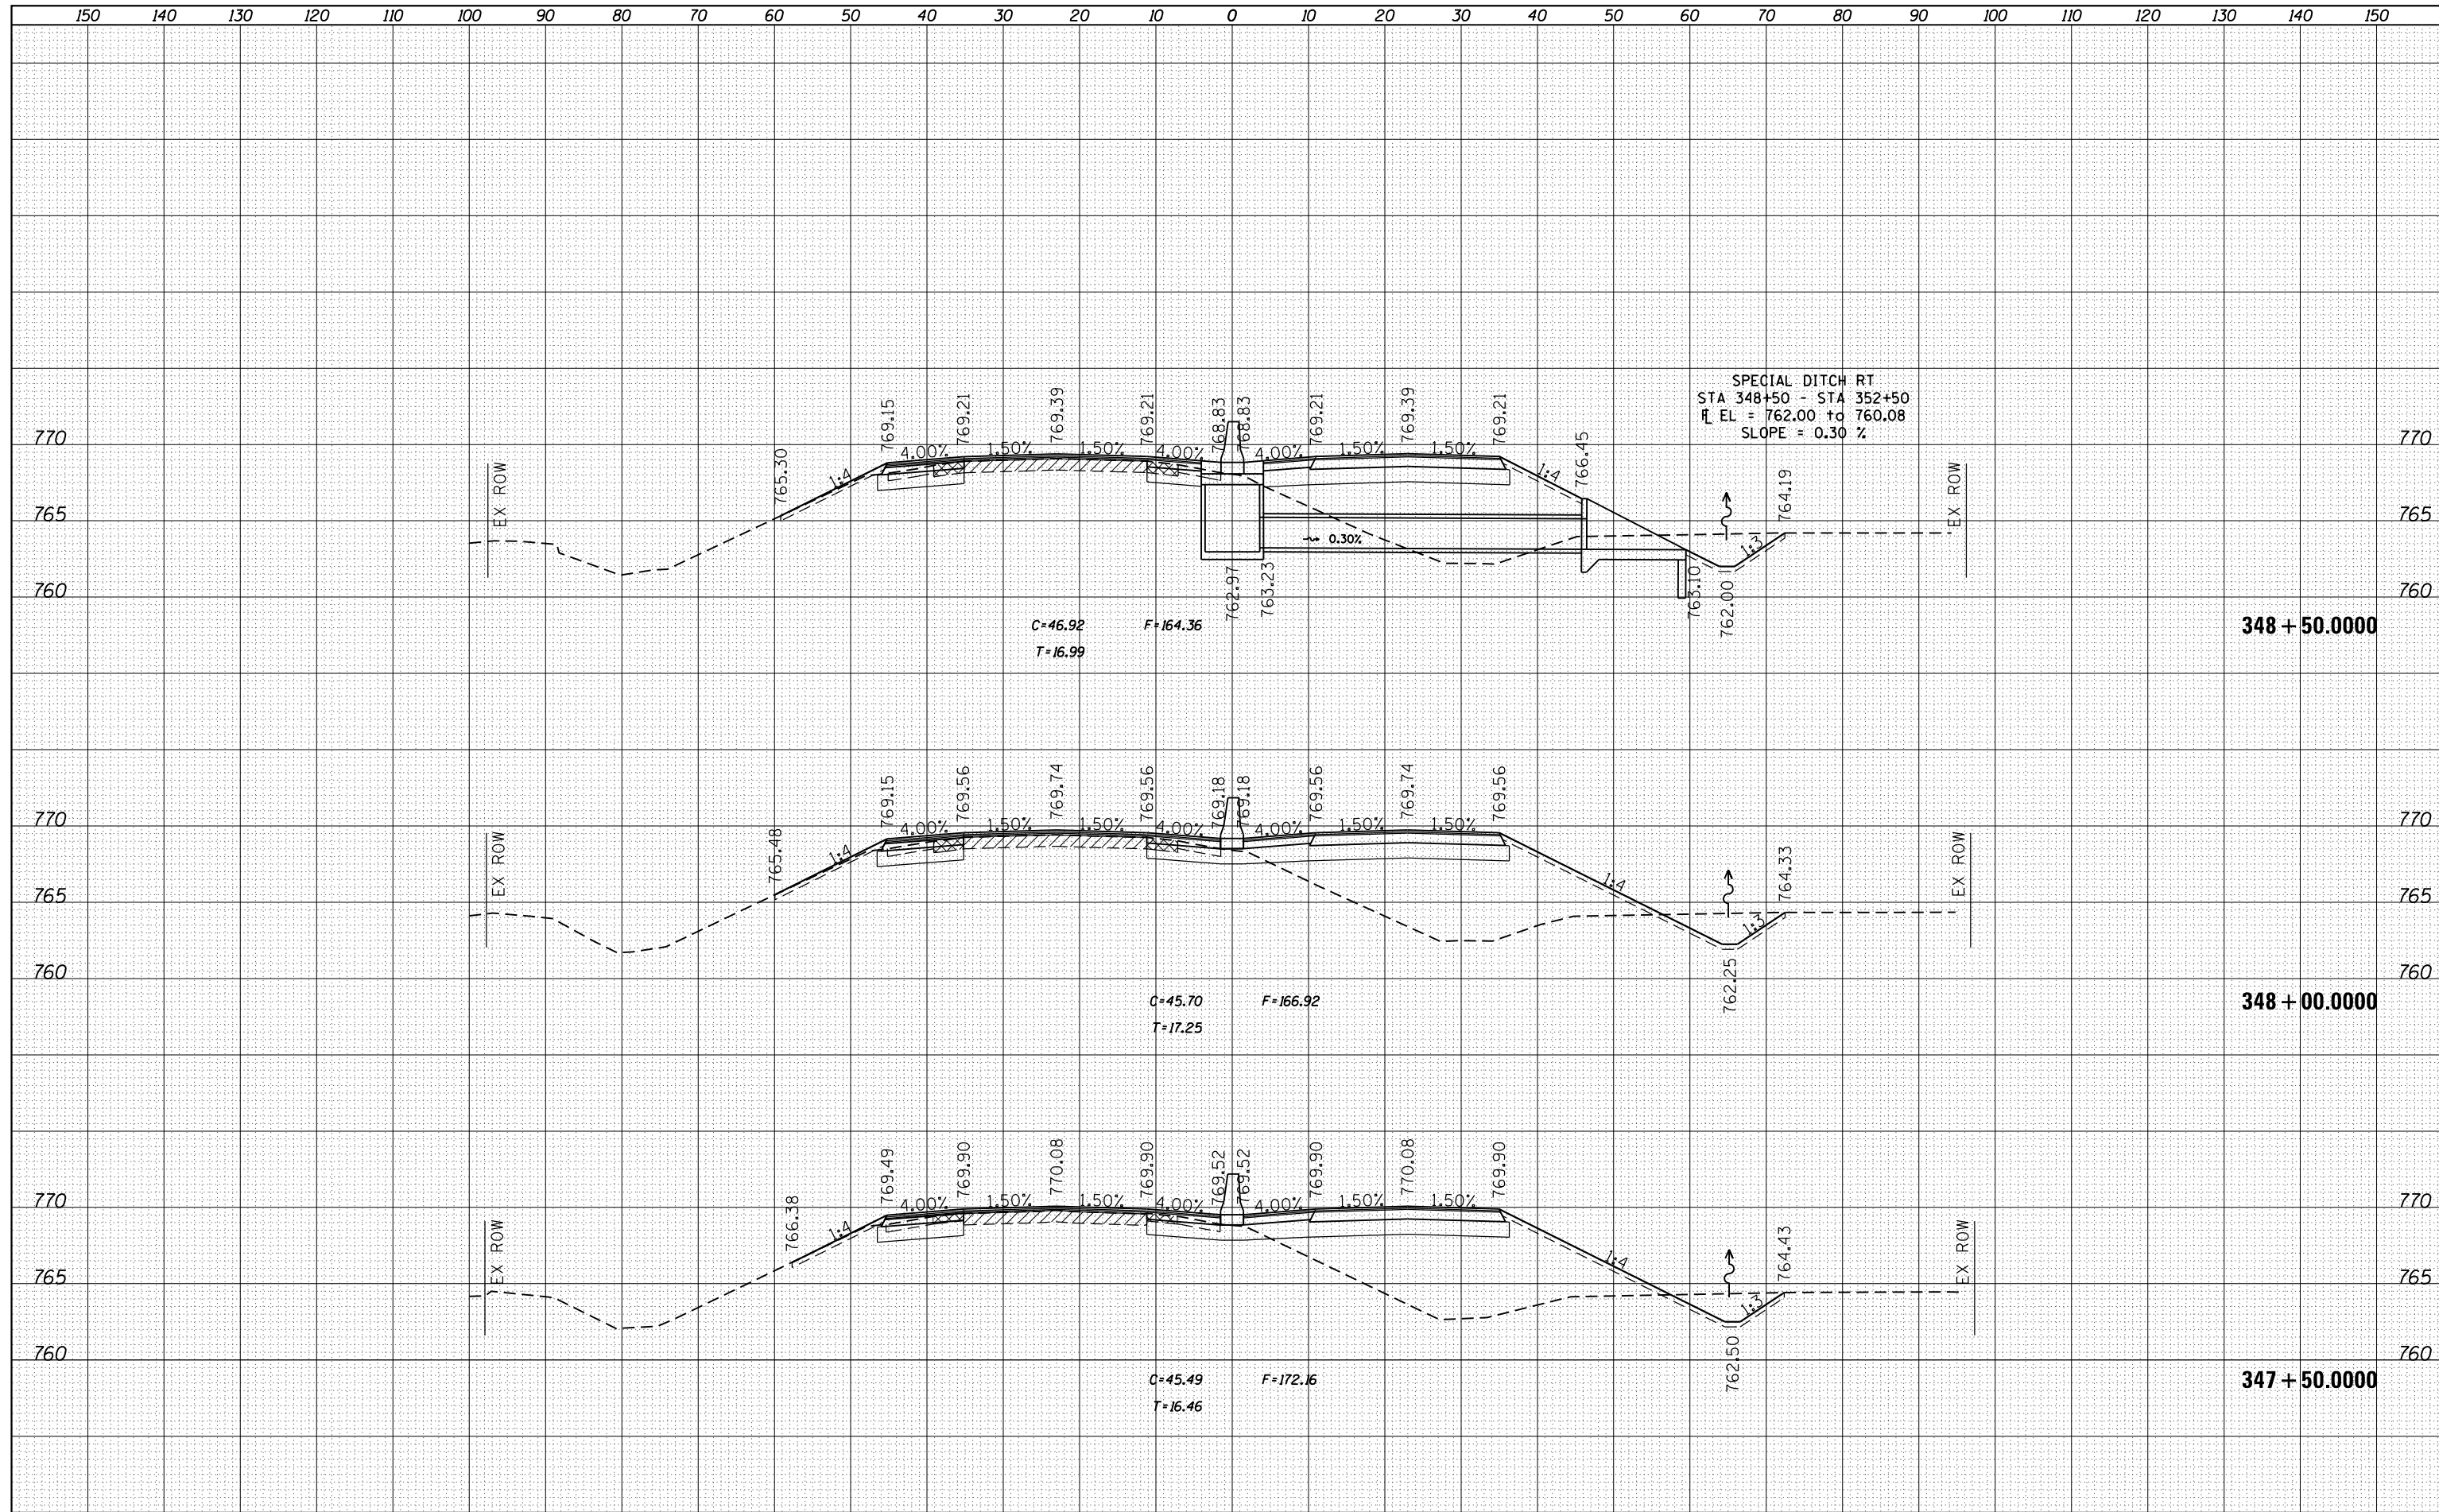

FILE NAME =	USER NAME = rundbladerr	DESIGNED -	REVISED -	STATE OF ILLINOIS DEPARTMENT OF TRANSPORTATION	US RTE 20 BUS		F.A.P. RTE.	SECTION	COUNTY	TOTAL SHEETS	SHEET NO.
es:\pw_work\pwidot\rundbladerr\d0275050\020621	-xsc.mldgn	DRAWN -	REVISED -		517	1R	BOONE	126	112		
Default	PLOT SCALE = 20.0000' / in.	CHECKED -	REVISED -		SCALE:		SHEET OF SHEETS		STA. 347+50.0000 TO STA. 348+50.0000	CONTRACT NO. 64C97	
	PLOT DATE = Fri May 15 13:42:33 2013	DATE -	REVISED -		ILLINOIS FED. AID PROJECT						