


DATE	
BY	
NO.	
FINIAL SURVEY NO.	
SURVEYED PLOTTED TEMPLATE AREAS CHECKED	
NOTE BOOK NO.	
AREAS CHECKED	

DATE	
BY	
NO.	
ORIGINAL SURVEY NO.	
SURVEYED PLOTTED TEMPLATE AREAS CHECKED	
NOTE BOOK NO.	
AREAS CHECKED	

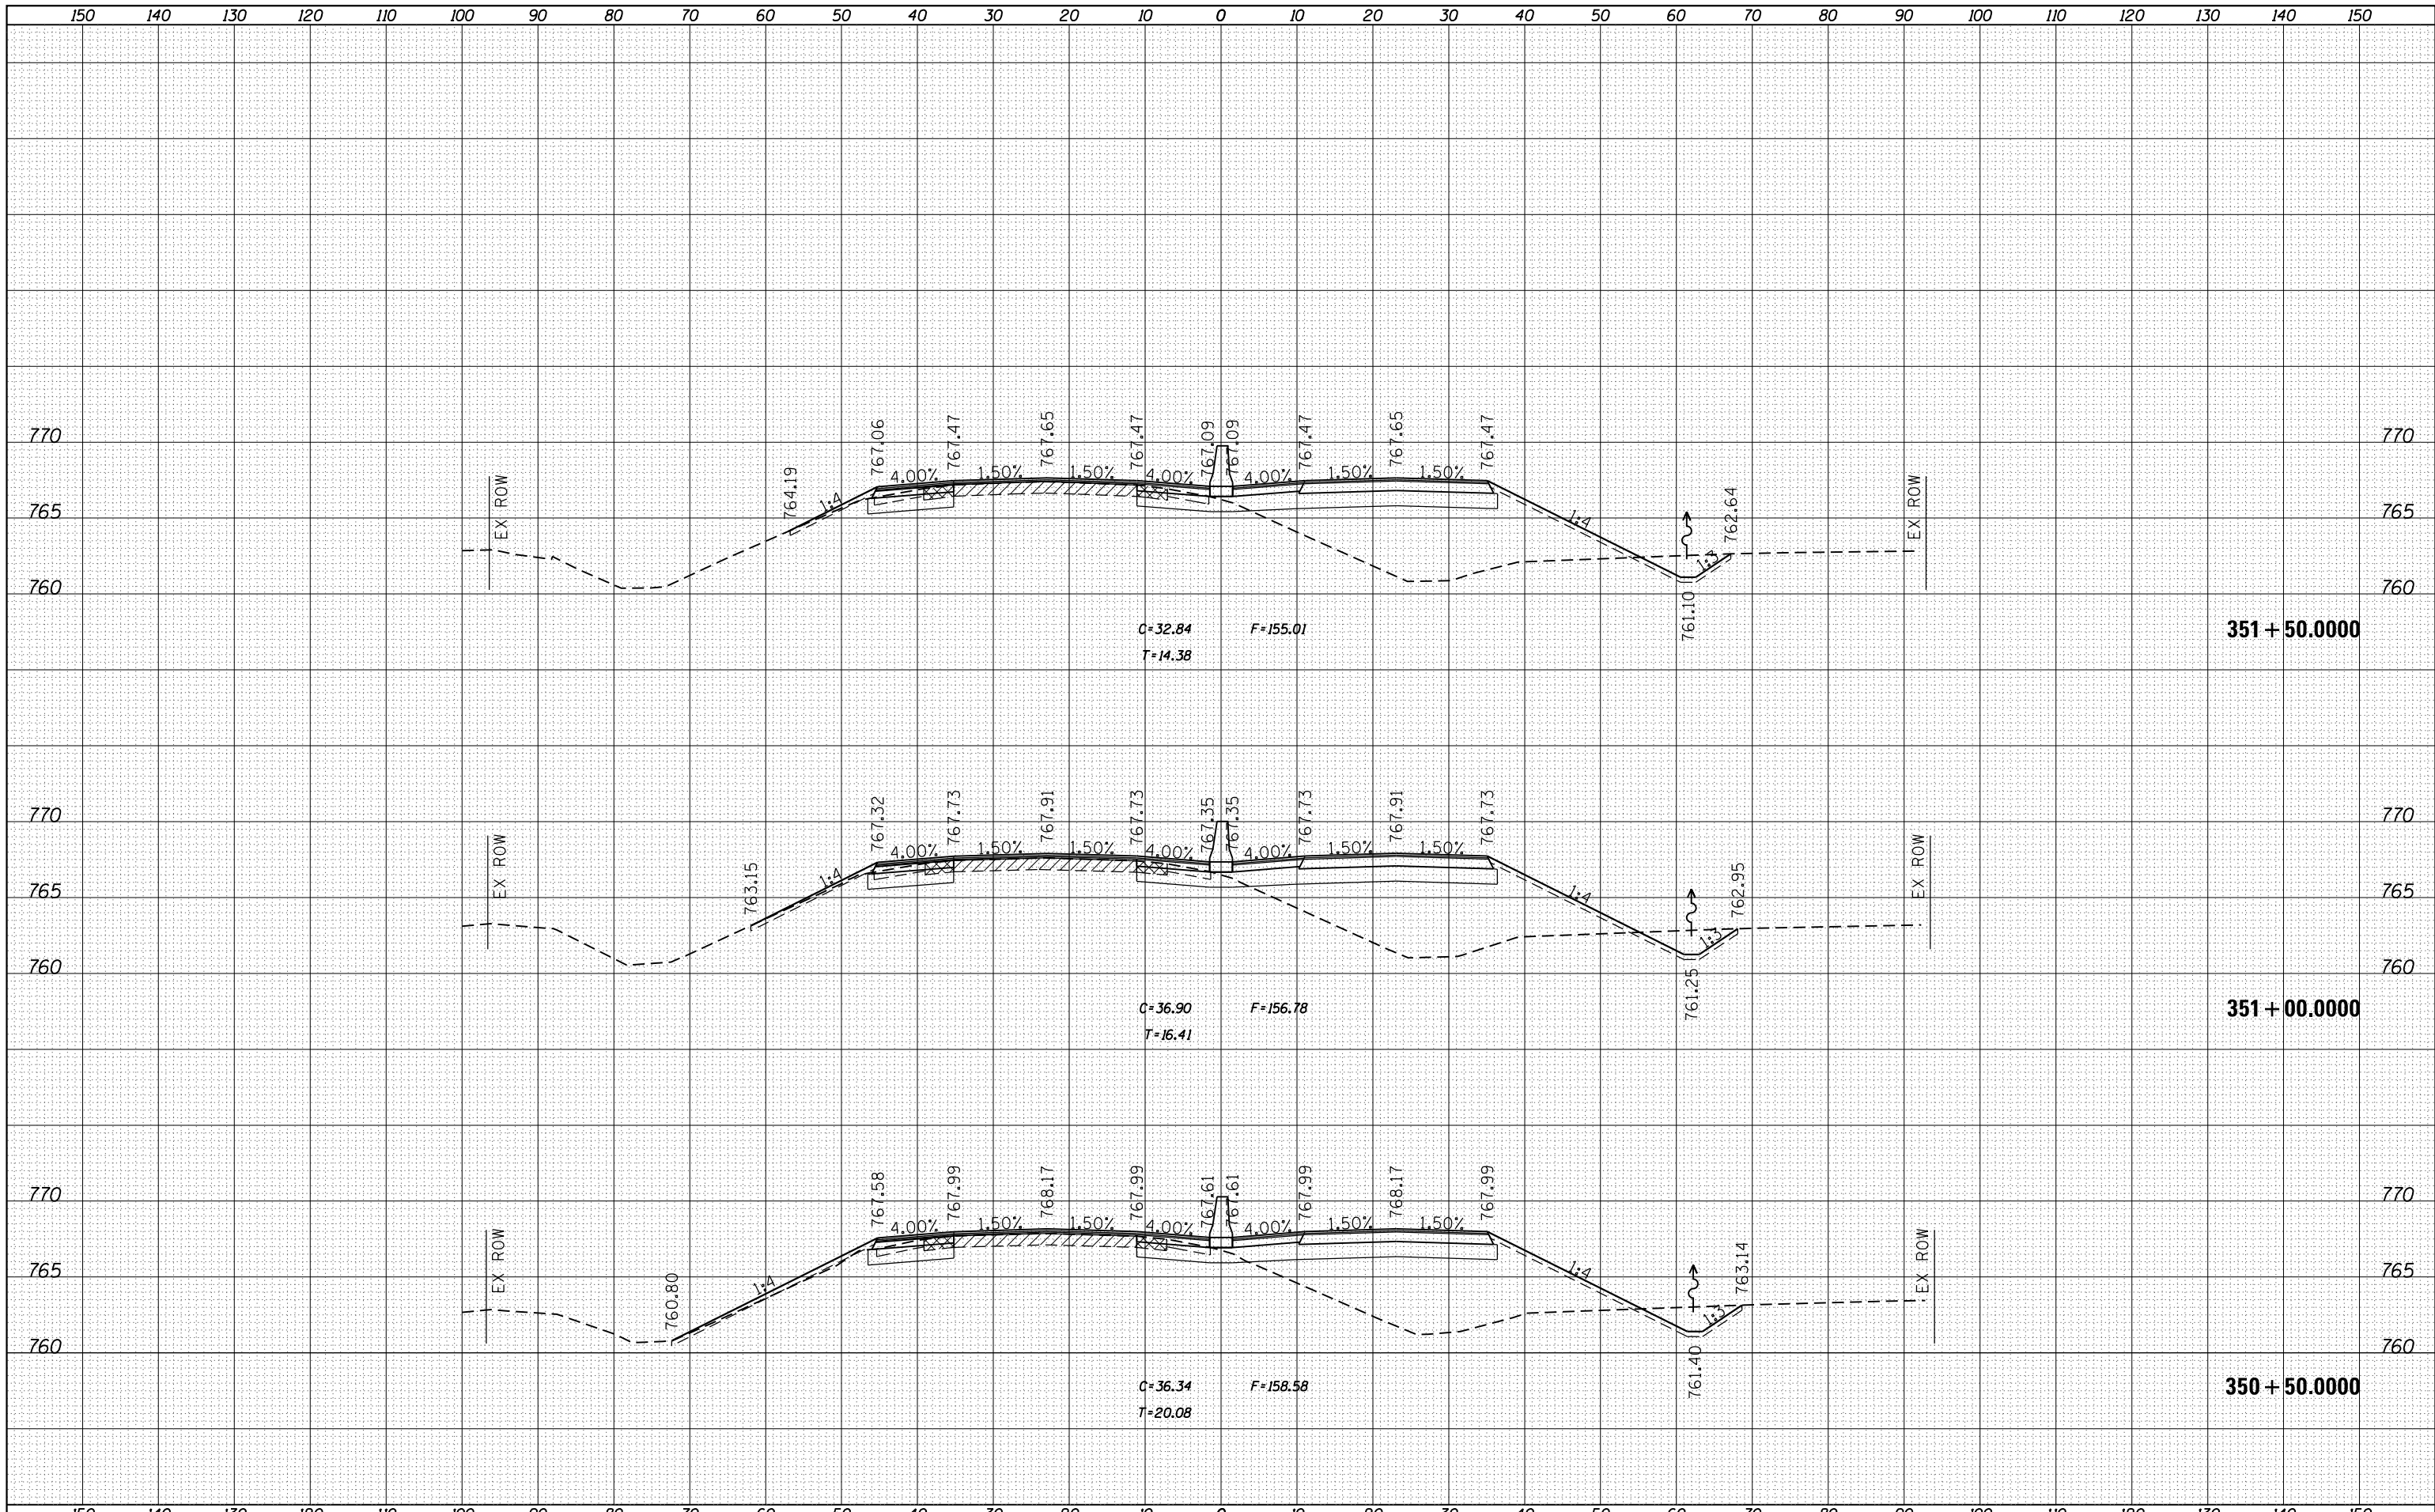

FILE NAME =	USER NAME = rundbladerr	DESIGNED -	REVISED -
es:\pw_work\pwwidot\rundbladerr\d0275050\020621	-xsc.mxd	DRAWN -	REVISED -
Default	PLOT SCALE = 20.0000' / in.	CHECKED -	REVISED -
	PLOT DATE = Fri May 15 13:42:47 2013	DATE -	REVISED -

**STATE OF ILLINOIS
DEPARTMENT OF TRANSPORTATION**

US RTE 20 BUS

SCALE: SHEET OF SHEETS STA. 350+50.0000 TO STA. 351+50.0000

F.A.P. RTE.	SECTION	COUNTY	TOTAL SHEETS	SHEET NO.
517	1R	BOONE	126	114
CONTRACT NO. 64C97			ILLINOIS FED. AID PROJECT	