


DATE	
BY	
SURVEYED	
PLOTTED	
TEMPLATE	
AREAS	
CHECKED	
FINAL SURVEY	
NOTE BOOK	
NO.	

DATE	
BY	
SURVEYED	
PLOTTED	
TEMPLATE	
AREAS	
CHECKED	
ORIGINAL SURVEY	
NOTE BOOK	
NO.	

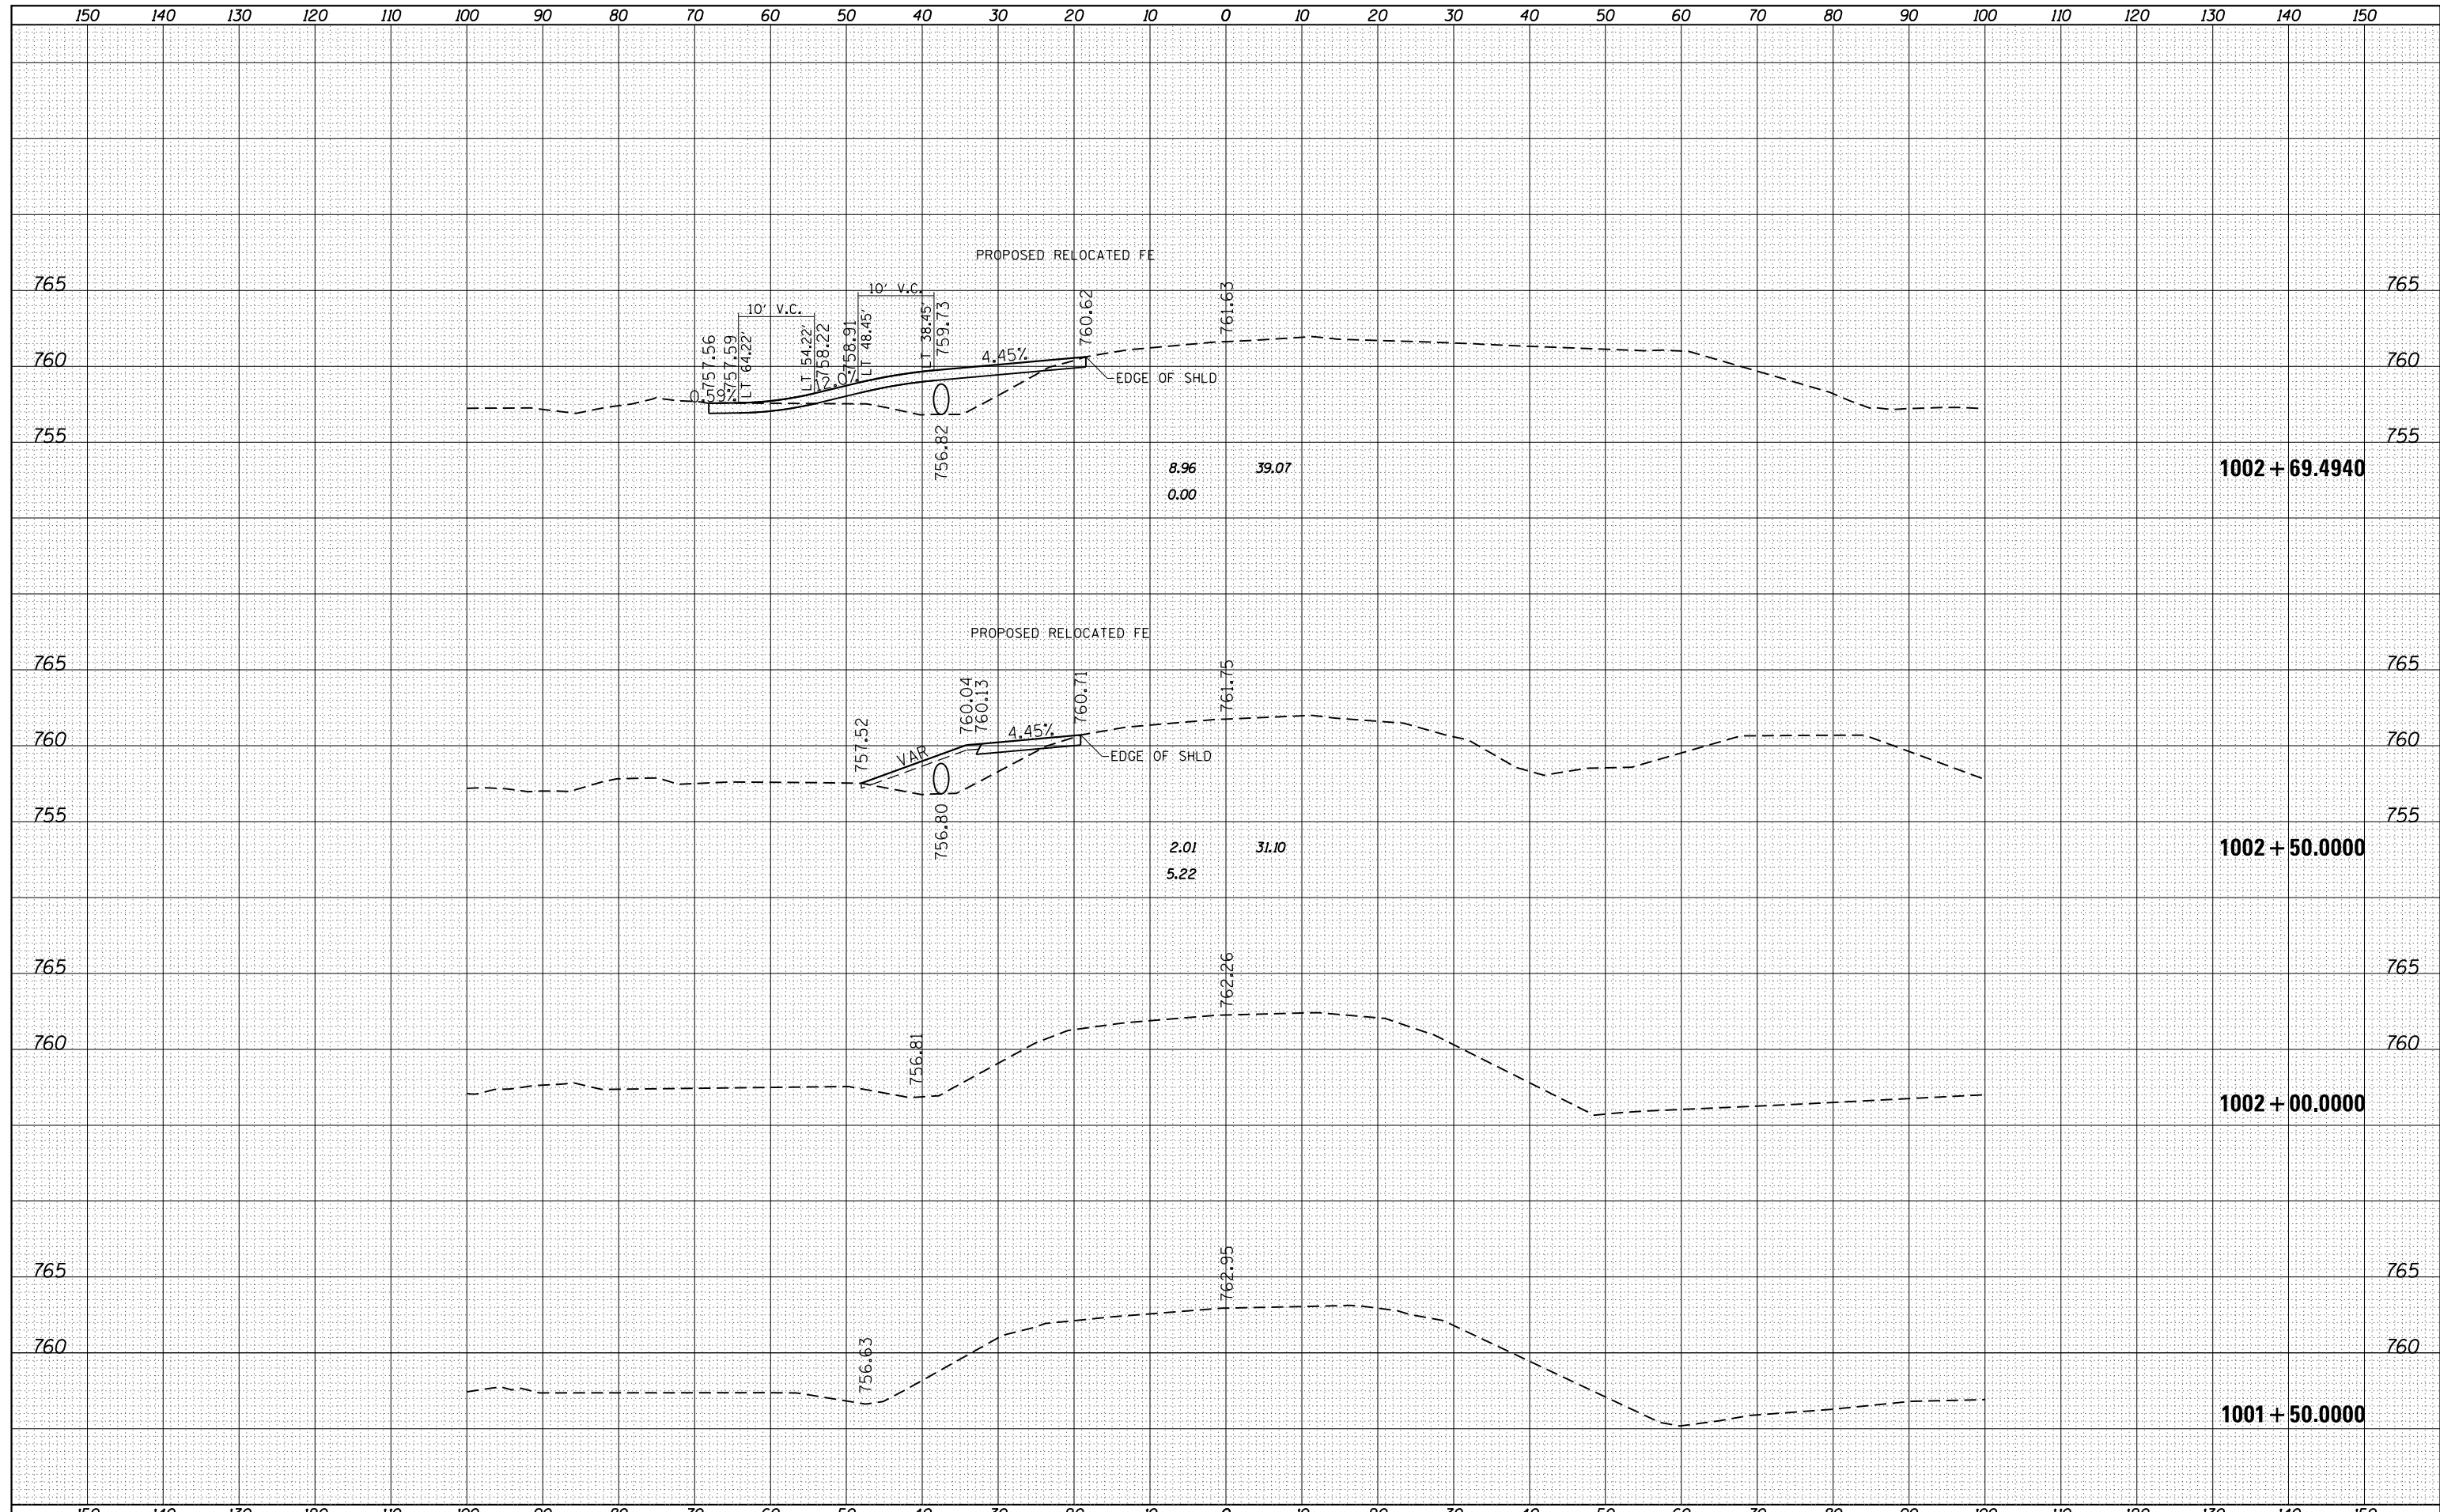

FILE NAME =	USER NAME = rundbladerr	DESIGNED -	REVISIED -	STATE OF ILLINOIS DEPARTMENT OF TRANSPORTATION	LAWRENCEVILLE ROAD PROPOSED ENTRANCE	F.A.P. RTE.	SECTION	COUNTY	TOTAL SHEETS	SHEET NO.	
es:\pw_work\pwidot\rundbladerr\d0275050\020621	-xsc_sr.dgn	DRAWN -	REVISIED -			517	1R	BOONE	126	125	
Default		CHECKED -	REVISIED -			CONTRACT NO. 64C97		ILLINOIS FED. AID PROJECT			
	PLOT DATE = Fri May 15 13:44:00 2013	DATE -	REVISIED -			SCALE:	SHEET OF SHEETS	STA. 1001+50.0000 TO STA.1002+69.4940			