
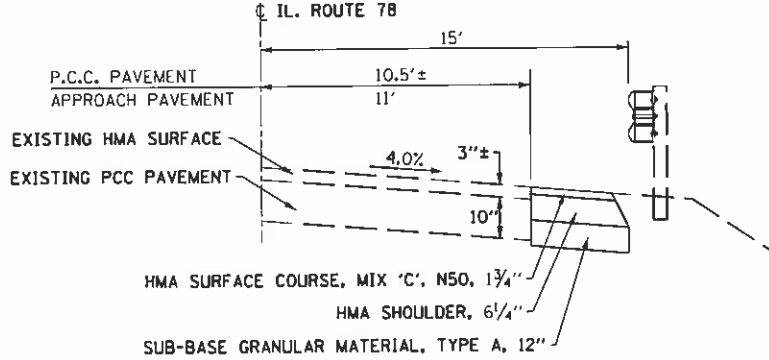


NOTE:
PRE-STAGE CONSTRUCTION SHALL BE CONSTRUCTED UTILIZING STD. 701326

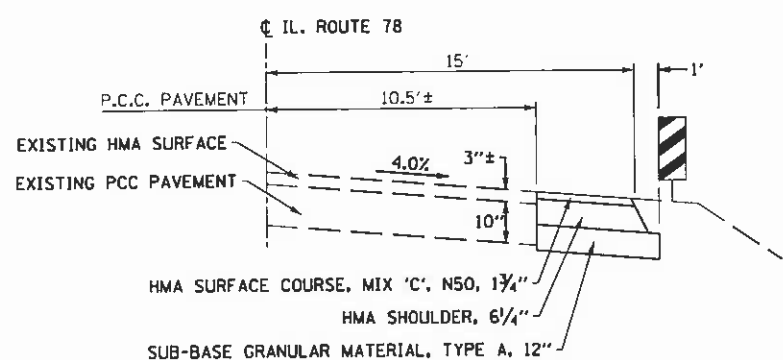

- NOTES:**
- ALL TEMPORARY PAVEMENT MARKINGS SHALL BE PAINT.
 - INSTALL TEMPORARY RUMBLE STRIP. SEE STD. 701321 FOR ADDITIONAL INFORMATION.
 - BARRIER WALL OFFSETS ARE TO TRAFFIC SIDE OF BARRIER WALL
 - PERMANENT PAVEMENT MARKINGS SHALL BE DONE IN STAGE III.

TRAFFIC CONTROL AND STAGING LEGEND

	WORK ZONE
	DIRECTION OF TRAFFIC
	TEMPORARY CONCRETE BARRIER
	TYPE III BARRICADES WITH FLASHING LIGHTS
	BARRICADES, TYPE II OR DRUMS WITH STEADY BURNING BI-DIRECTIONAL LIGHTS @ 25' c-c.
	DOUBLE VERTICAL PANELS @ 25' c-c.
	SIGN ON PORTABLE OR PERMANENT SUPPORT
	PAVEMENT MARKING REMOVAL
	TRAFFIC SIGNAL

FILE NAME: 0264J55-ah1-mot-Stage1.dgn
 USER NAME: IDOT
 PLOT SCALE: 1/8" = 1'-0"
 PLOT DATE: 3/15/2013

CHRISTIAN-RODGE & ASSOCIATES, INC.
 ENGINEERS-PLANNERS-SURVEYORS
 211 WEST WACKER DRIVE
 CHICAGO, ILLINOIS 60606
 PHONE: (312)372-2023 FAX: (312)372-5274

DESIGNED - M.P.	REVISED -
DRAWN - B.K.	REVISED -
CHECKED - G.F.L.	REVISED -
DATE - JANUARY, 2013	REVISED -

STATE OF ILLINOIS
DEPARTMENT OF TRANSPORTATION

TRAFFIC CONTROL AND PROTECTION - STAGE I
IL. ROUTE 78 OVER EAST FORK PLUM RIVER

SCALE: SHEET NO. OF SHEETS STA. 30+39.41 TO STA. 34+48

F.A.I. RTE.	SECTION	COUNTY	TOTAL SHEETS	SHEET NO.
642	D2 DECK REPAIR 2013-4	CARROLL	25	9
FED. ROAD DIST. NO. 1 ILLINOIS FED. AID PROJECT				
CONTRACT NO. 64J55				