

STATE OF ILLINOIS
DEPARTMENT OF TRANSPORTATION

North Edge of Shoulder

Location	Station	Offset	Theoretical Grade Elevations
End W. Appr.	48+31.30	-40.25'	576.50
WA	48+41.30	-40.25'	576.68
WB	48+51.30	-40.25'	576.85
WC	48+61.30	-40.25'	577.01
EA	52+45.58	-40.25'	574.75
EB	52+55.58	-40.25'	574.45
EC	52+65.58	-40.25'	574.16
End E. Appr.	52+75.58	-40.25'	573.86

Inside Face of North Parapet


Location	Station	Offset	Theoretical Grade Elevations
End W. Appr.	48+31.30	-28.00'	576.47
WA	48+41.30	-28.00'	576.66
WB	48+51.30	-28.00'	576.85
WC	48+61.30	-28.00'	577.02
EA	52+45.58	-28.00'	575.35
EB	52+55.58	-28.00'	575.01
EC	52+65.58	-28.00'	574.73
End E. Appr.	52+75.58	-28.00'	574.44

North Edge of Pavement

Location	Station	Offset	Theoretical Grade Elevations
End W. Appr.	48+31.30	-26.00'	576.47
WA	48+41.30	-26.00'	576.66
WB	48+51.30	-26.00'	576.85
WC	48+61.30	-26.00'	577.02
EA	52+45.58	-26.00'	575.35
EB	52+55.58	-26.00'	575.01
EC	52+65.58	-26.00'	574.73
End E. Appr.	52+75.58	-26.00'	574.44

☉ Minooka Road & PGL

Location	Station	Offset	Theoretical Grade Elevations
End W. Appr.	47+90.36	0.00'	576.34
WA	48+00.36	0.00'	576.56
WB	48+10.36	0.00'	576.78
WC	48+20.36	0.00'	576.99
EA	52+04.64	0.00'	576.45
EB	52+14.64	0.00'	576.22
EC	52+24.64	0.00'	575.98
End E. Appr.	52+34.64	0.00'	575.72

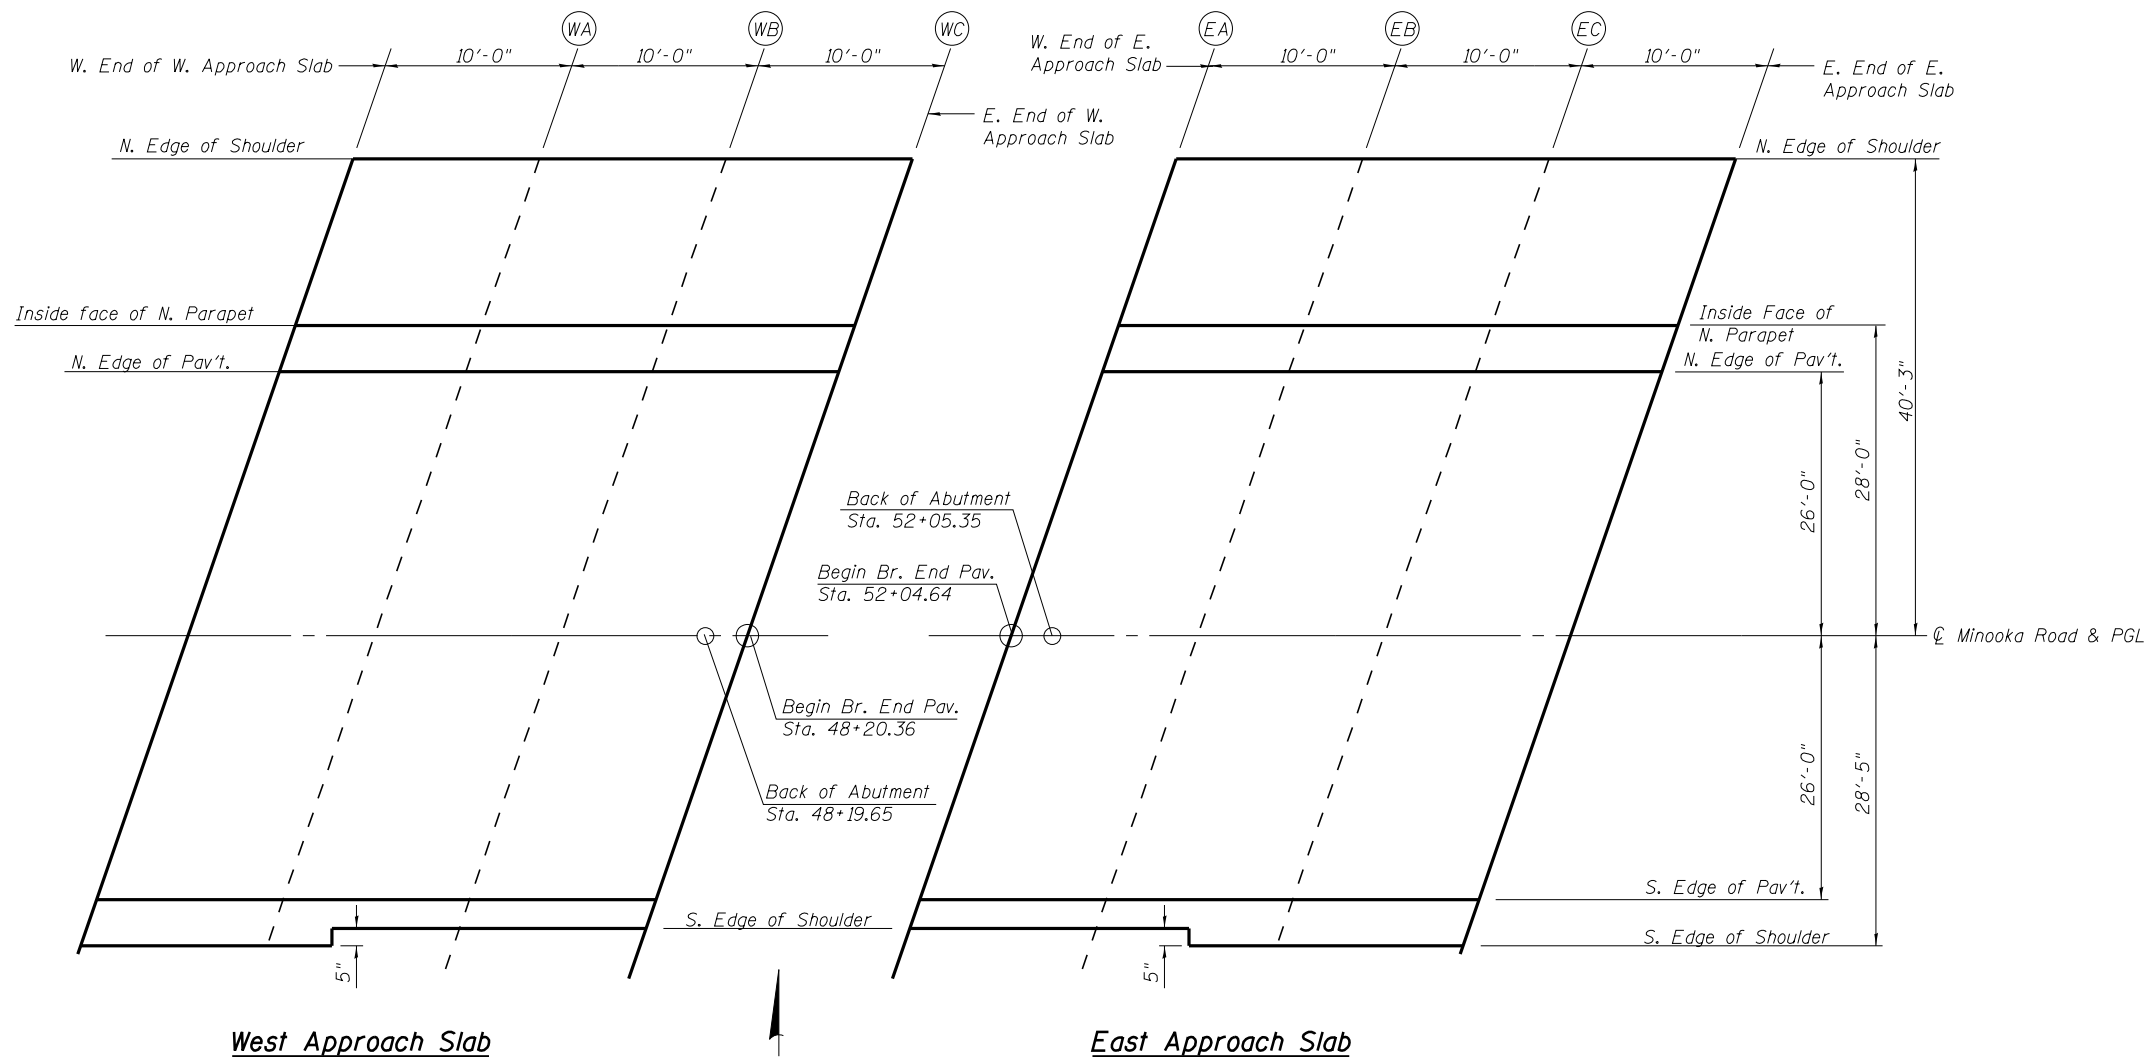

South Edge of Pavement

Location	Station	Offset	Theoretical Grade Elevations
End W. Appr.	47+61.45	26.00'	575.11
WA	47+71.45	26.00'	575.37
WB	47+81.88	26.00'	575.65
WC	47+91.88	26.00'	575.88
EA	52+04.64	26.00'	576.57
EB	52+14.64	26.00'	576.36
EC	51+95.73	26.00'	576.14
End E. Appr.	52+05.73	26.00'	575.92

South Edge of Shoulder

Location	Station	Offset	Theoretical Grade Elevations
End W. Appr.	47+61.45	28.42'	575.11
WA	47+71.45	28.42'	575.37
WB	47+81.88	28.00'	575.65
WC	47+91.88	28.00'	575.88
EA	52+04.64	28.00'	576.57
EB	52+14.64	28.00'	576.36
EC	51+95.73	28.42'	576.14
End E. Appr.	52+05.73	28.42'	575.92

c:\pwworking\dwg\canbnd\181369109-TOP OF APPROACH SLAB ELEVATIONS.dgn

DESIGNED	- JSI/MAJ/JFS
CHECKED	- JFS/MJB
DRAWN	- MLB/JLP
CHECKED	- JFS/MJB



SHEET NO. 9
33 SHEETS

F.A.U RTE.	SECTION	COUNTY	TOTAL SHEETS	SHEET NO.
400	(32,47-4) HBR-2	GRUNDY	143	70
S.N. 032-0119		CONTRACT NO. 66873		
FED. ROAD DIST. NO.		ILLINOIS FED. AID PROJECT		

TOP OF APPROACH SLAB ELEVATIONS
STRUCTURE NO. 032-0119

PLAN