


DATE	
BY	
FINAL SURVEY NO.	
SURVEYED AREAS CHECKED	
PLOTTED TEMPLATE AREAS CHECKED	

DATE	
BY	
ORIGINAL SURVEY NO.	
SURVEYED AREAS CHECKED	
PLOTTED TEMPLATE AREAS CHECKED	

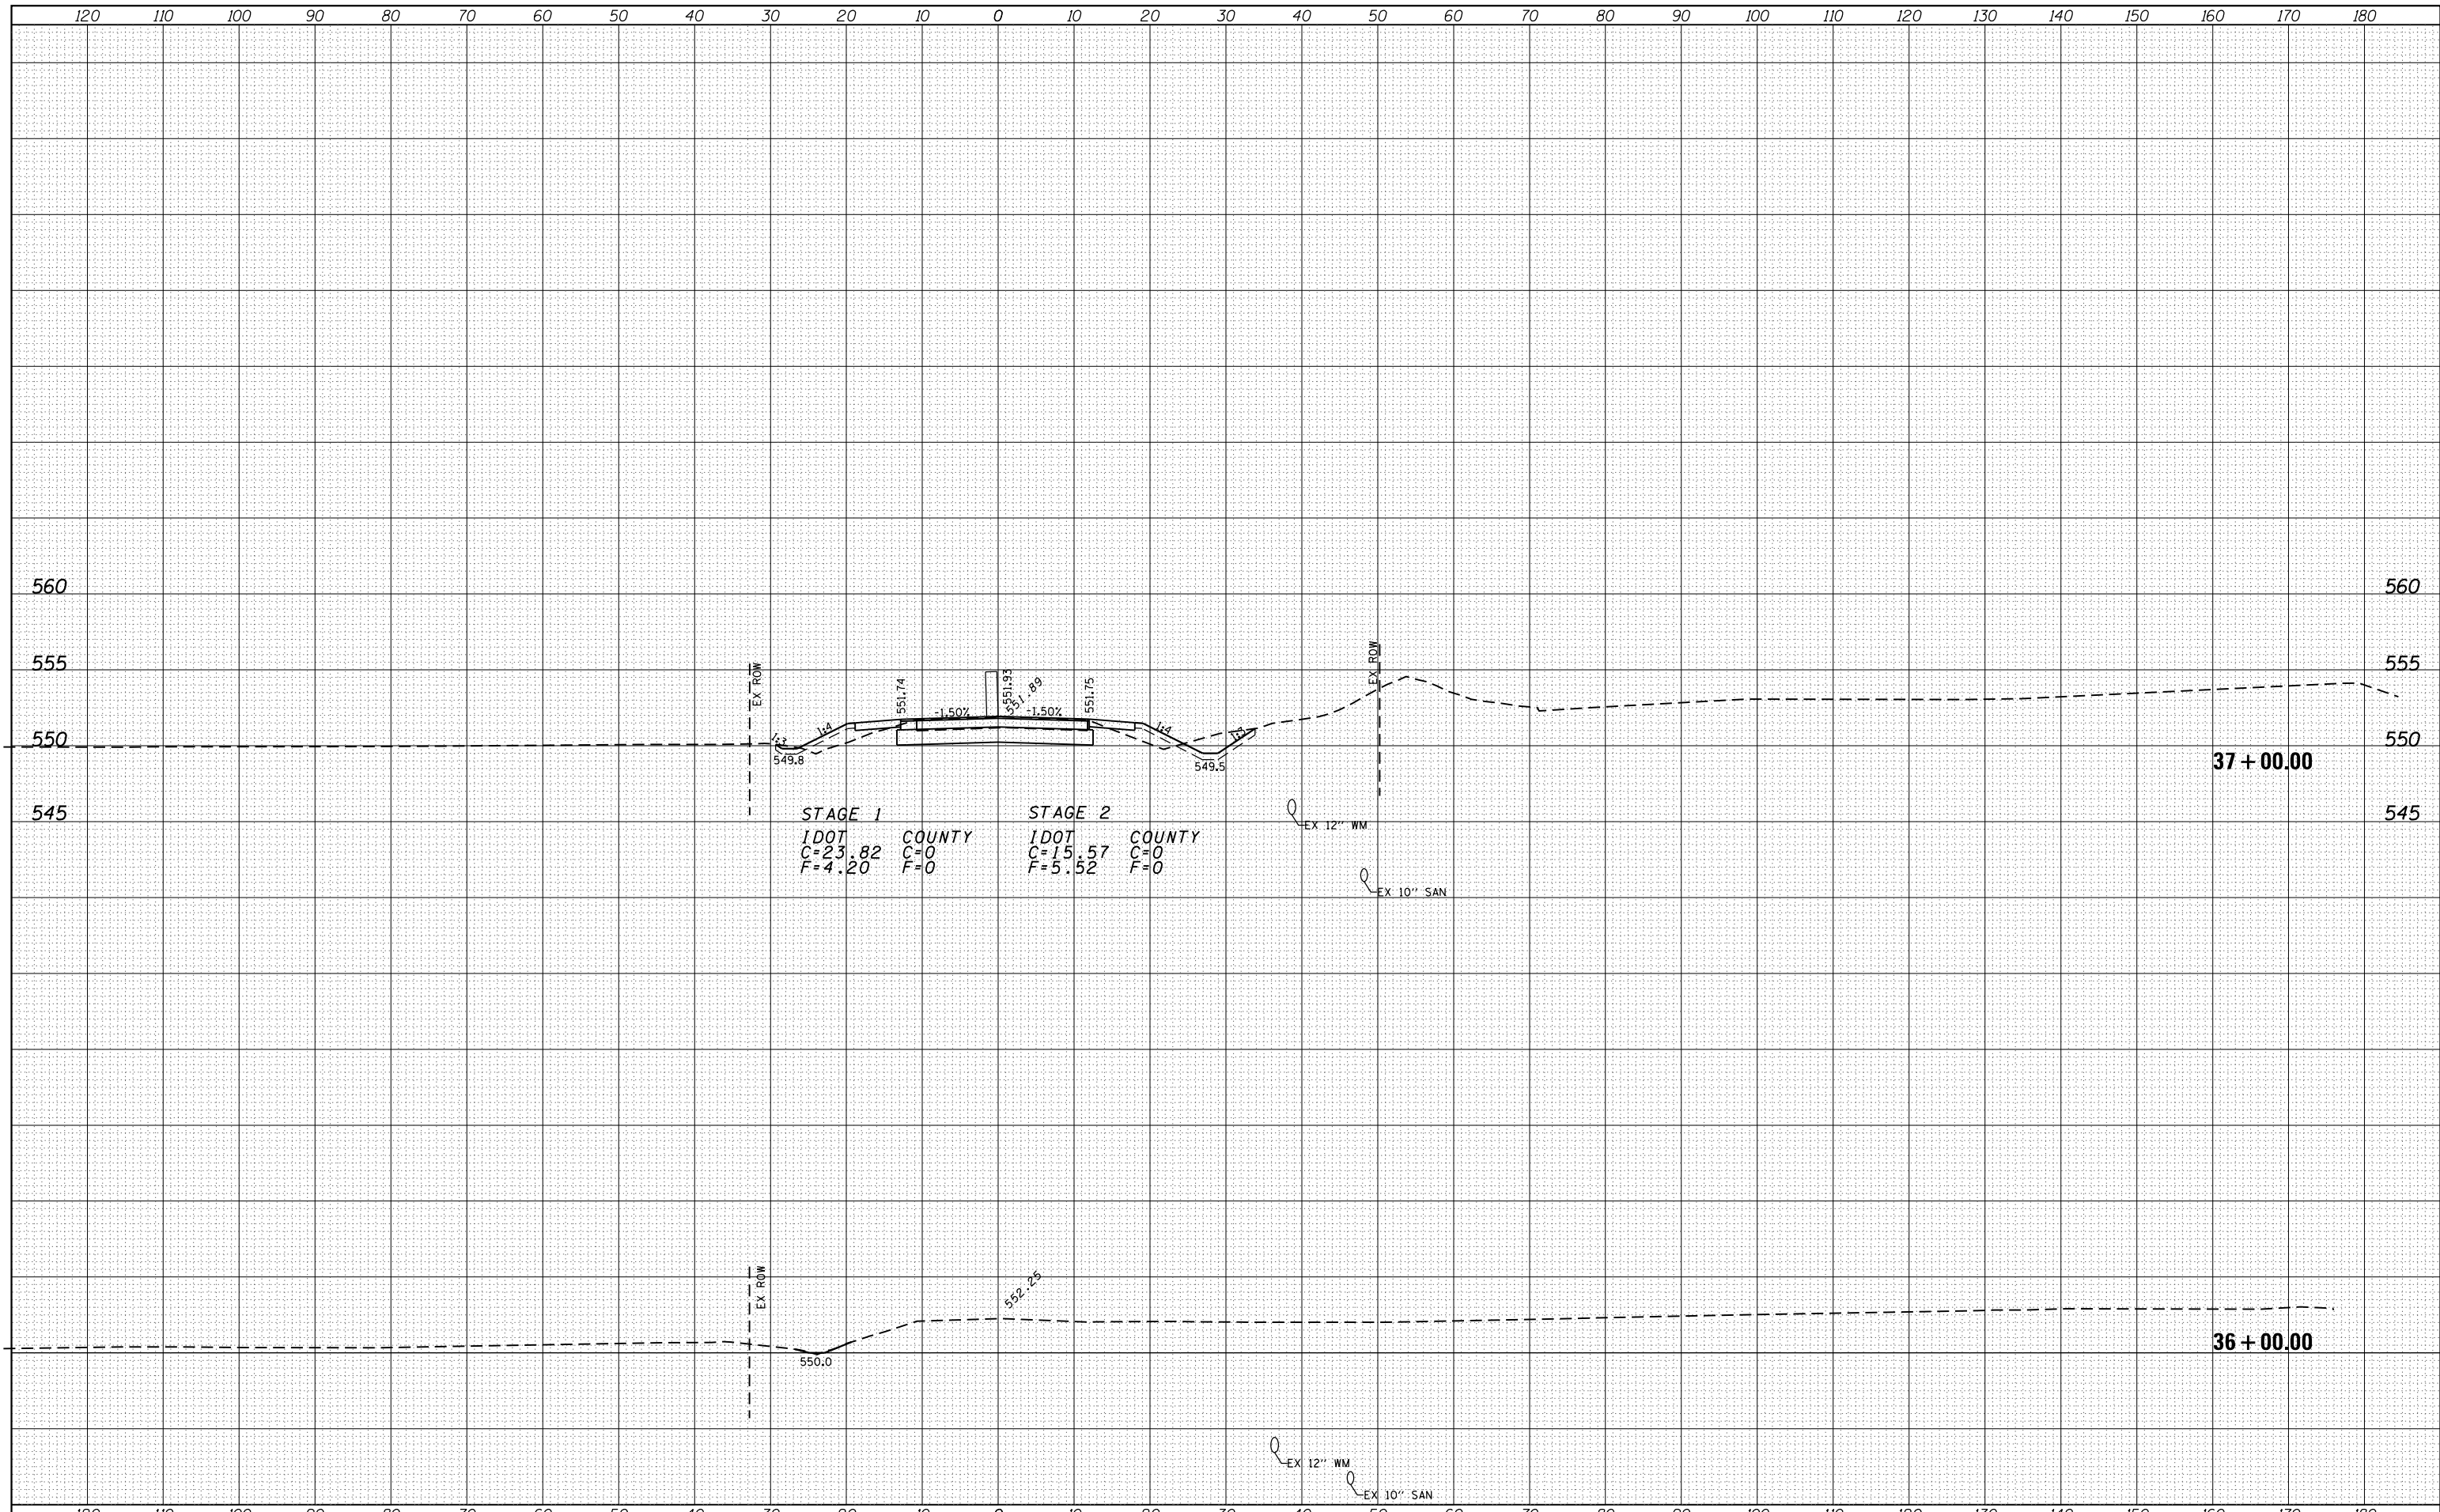

STAGE 1 STAGE 2
 IDOT COUNTY IDOT COUNTY
 C=23.82 C=0 C=15.57 C=0
 F=4.20 F=0 F=5.52 F=0

FILE NAME =	USER NAME = duncanbd	DESIGNED -	REVISED -	STATE OF ILLINOIS DEPARTMENT OF TRANSPORTATION	MINOOKA ROAD			F.A.I. RTE.	SECTION	COUNTY	TOTAL SHEETS	SHEET NO.
es:\pw_work\p1dot\duncanbd\dms58037\ep01904-SH	T-final-XS.dgn	DRAWN -	REVISED -		80	(32,47-4)HBR-2	GRUNDY	143	111			
PLOT SCALE = 20.0000' / in.		CHECKED -	REVISED -		SCALE: SHEET NO. OF SHEETS STA. 36+00.00 TO STA. 37+00.00			CONTRACT NO. 66873				
PLOT DATE = 3/15/2013		DATE -	REVISED -		3 ILLINOIS FED. AID PROJECT							