


DATE	
BY	
FINAL SURVEY	
SURVEY PLOTTED	
NOTE BOOK	
AREAS CHECKED	
NO.	


DATE	
BY	
ORIGINAL SURVEY	
PLOTTED TEMPLATE	
NOTE BOOK	
AREAS CHECKED	
NO.	

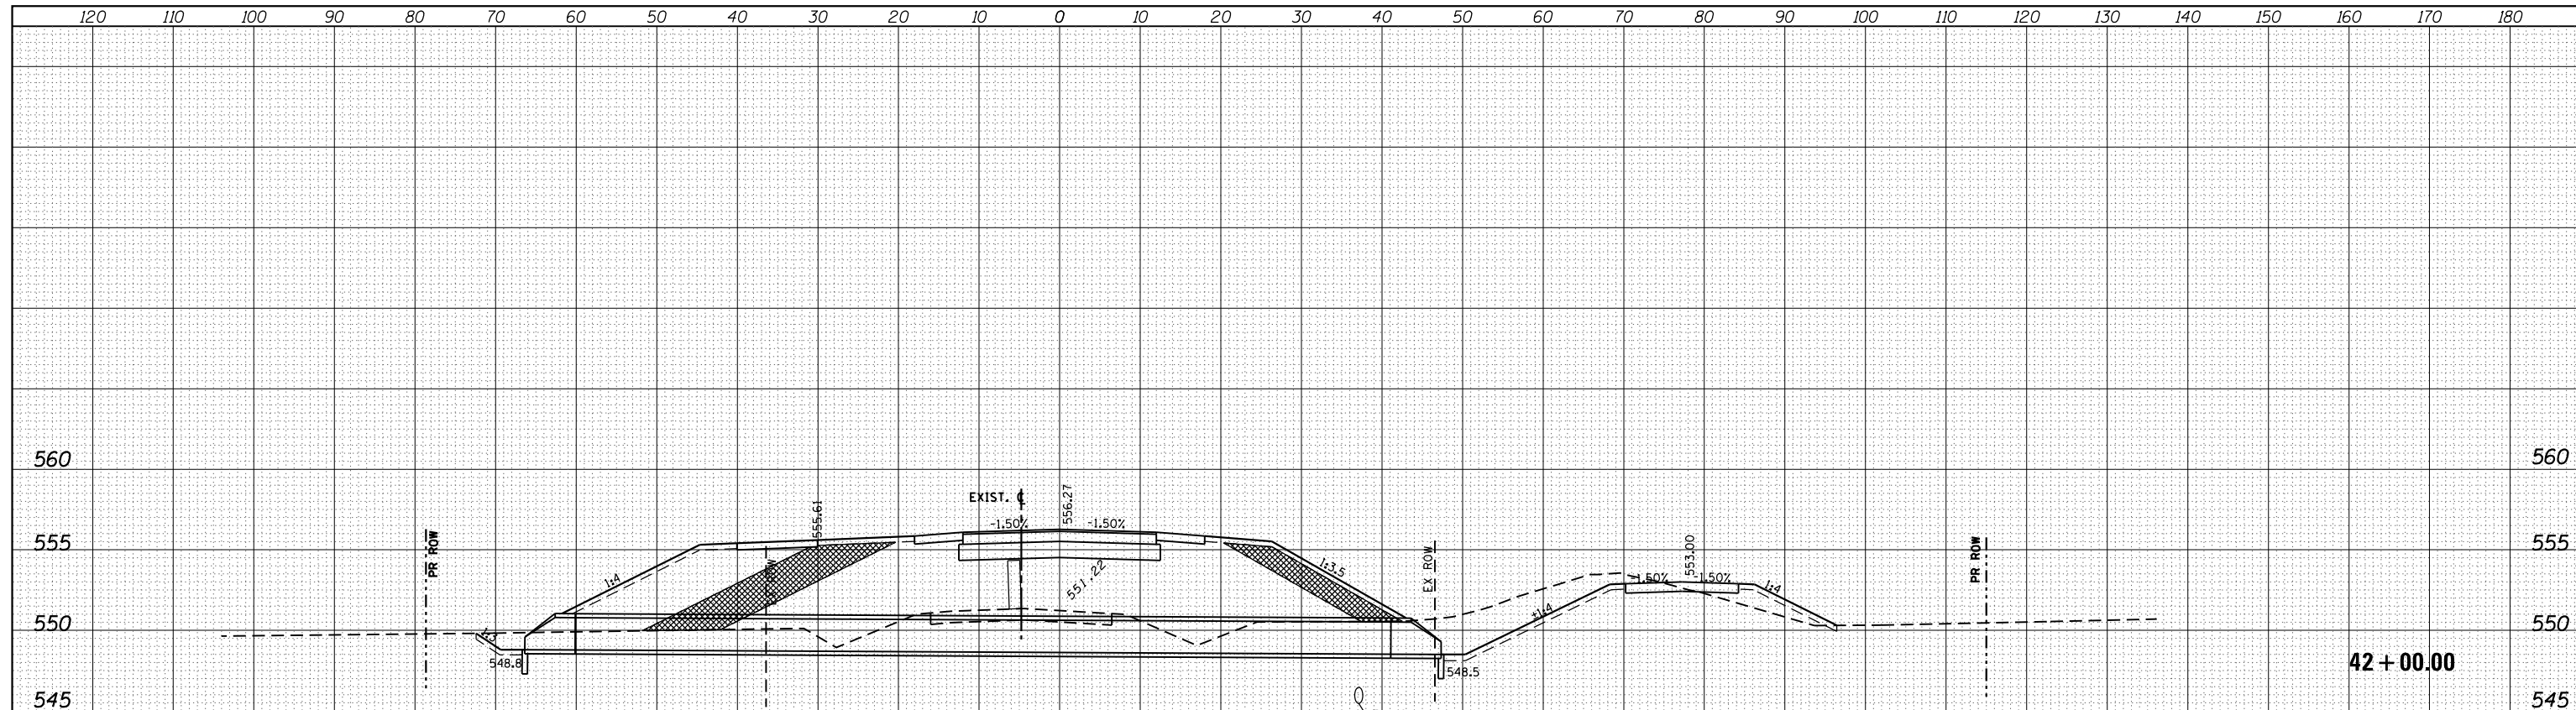

STAGE 1
 IDOT COUNTY
 C=58.8 C=0
 F=9.17 F=0

STAGE 2
 IDOT COUNTY
 C=8.53 C=0
 F=74.82 F=0

 EMBANKMENT ASSOCIATED WITH ADDITIONAL LANES OF FUTURE IMPROVEMENT - COUNTY COST

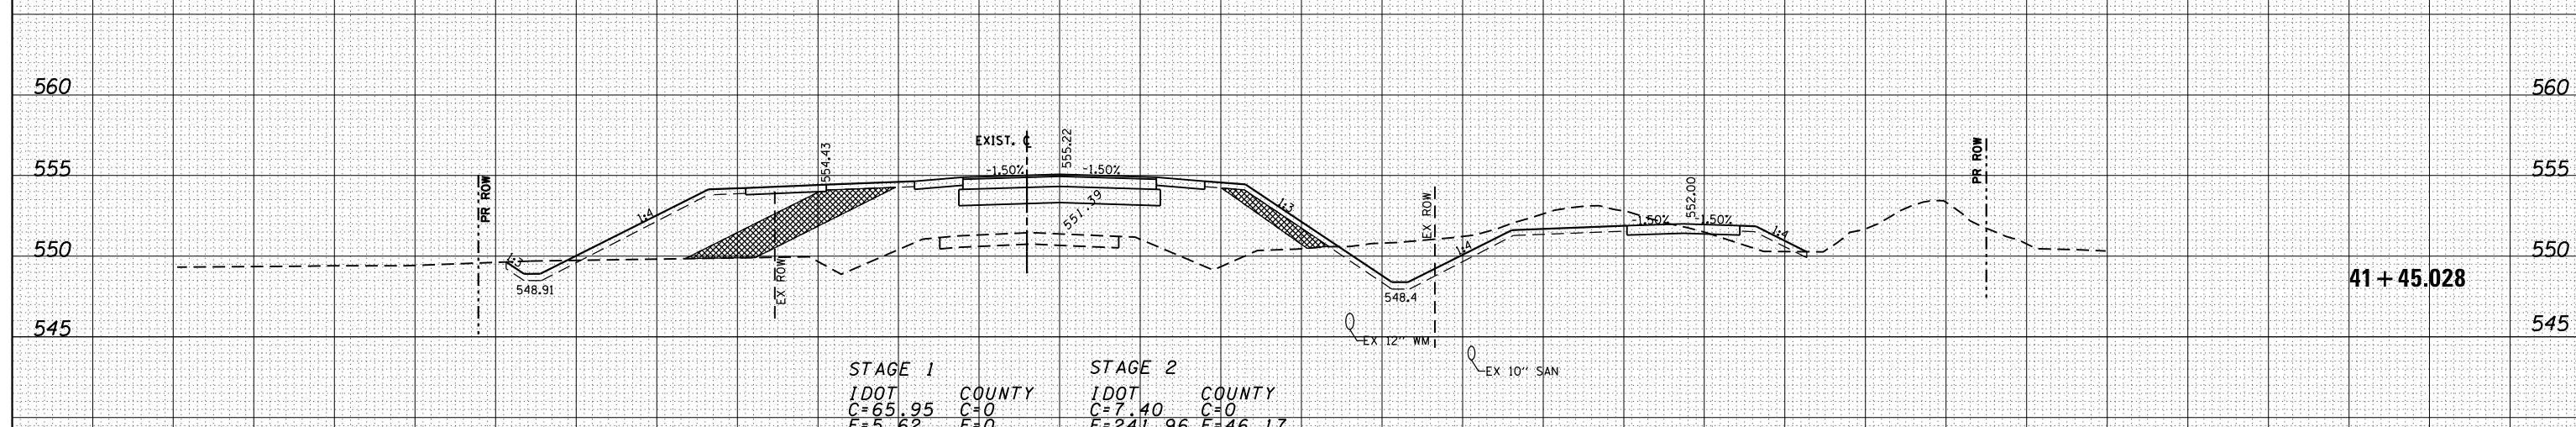

STAGE 1
 IDOT COUNTY
 C=65.95 C=0
 F=5.62 F=0

STAGE 2
 IDOT COUNTY
 C=7.40 C=0
 F=46.17 F=0