


DATE	
BY	
SURVEYED	
PLOTTED	
TEMPLATE	
AREAS	
CHECKED	
NO.	

DATE	
BY	
SURVEYED	
PLOTTED	
TEMPLATE	
AREAS	
CHECKED	
NO.	

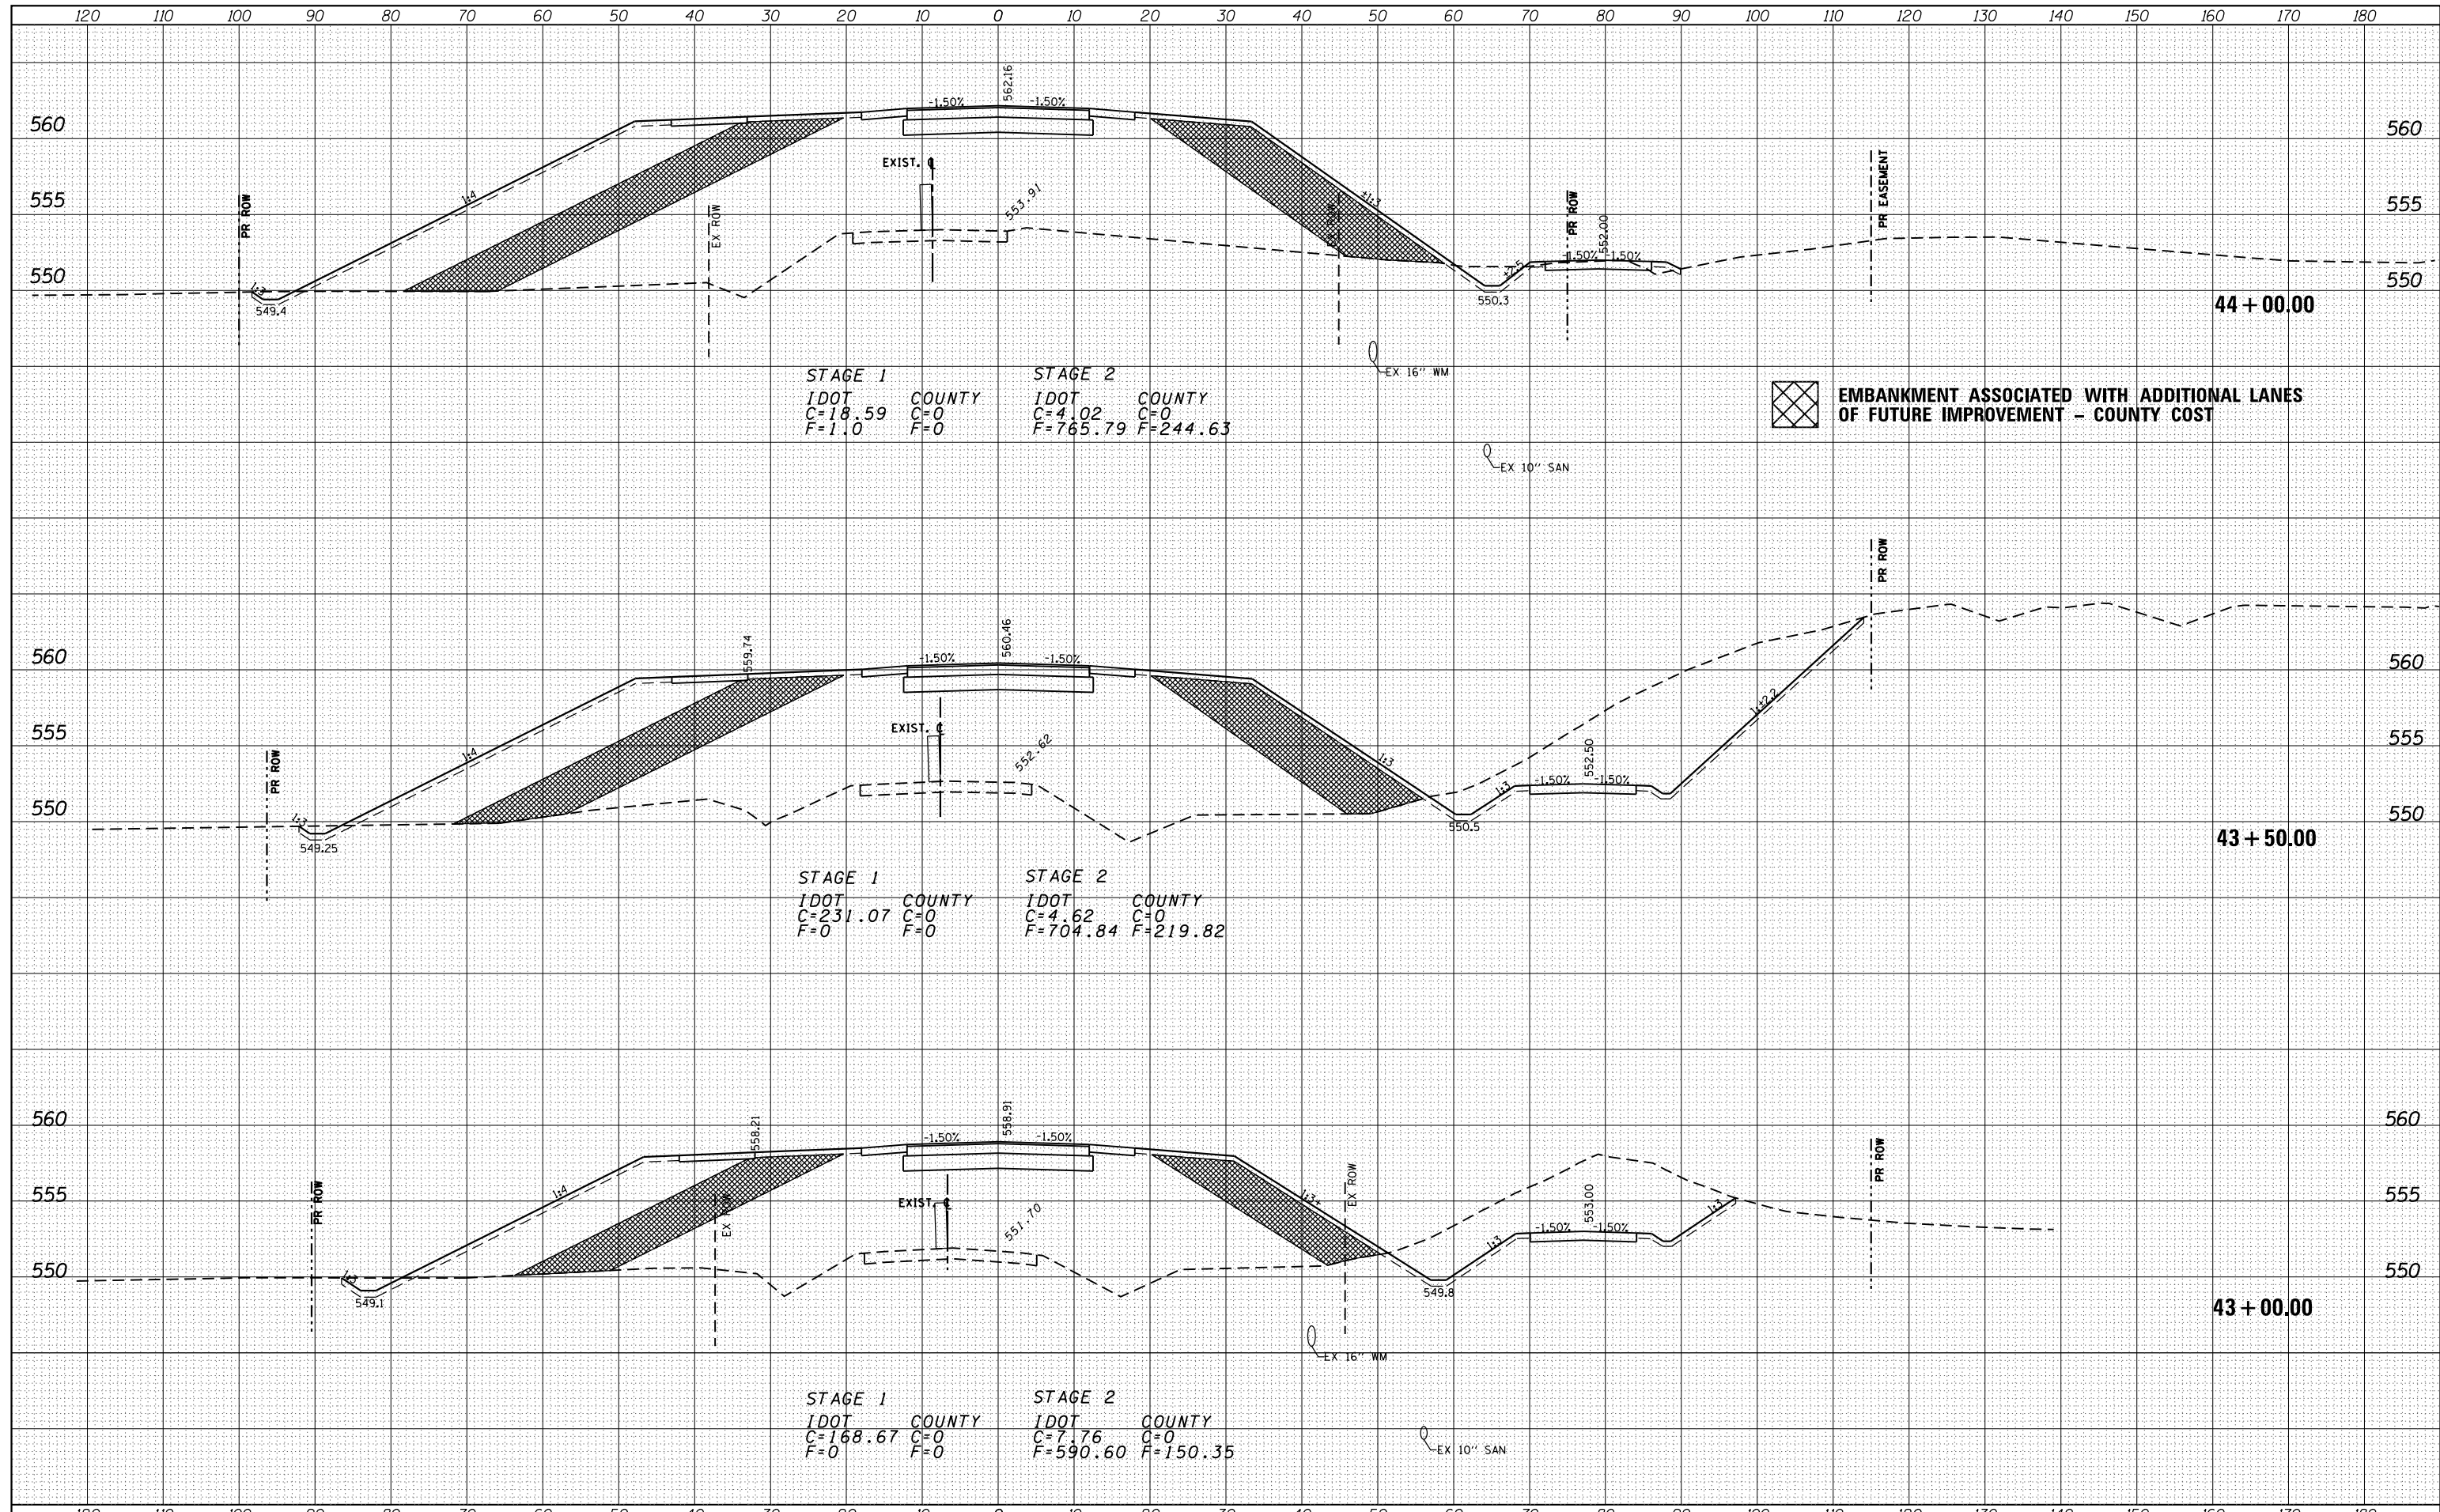

STAGE 1 STAGE 2
 IDOT COUNTY IDOT COUNTY
 C=18.59 C=0 C=4.02 C=0
 F=1.10 F=0 F=765.79 F=244.63

STAGE 1 STAGE 2
 IDOT COUNTY IDOT COUNTY
 C=231.07 C=0 C=4.62 C=0
 F=0 F=0 F=704.84 F=219.82

STAGE 1 STAGE 2
 IDOT COUNTY IDOT COUNTY
 C=168.67 C=0 C=7.76 C=0
 F=0 F=0 F=590.60 F=150.35

FILE NAME =	USER NAME = duncanbd	DESIGNED -	REVISED -	STATE OF ILLINOIS DEPARTMENT OF TRANSPORTATION	MINOOKA ROAD SECTION (32,47-4)HBR-2 COUNTY GRUNDY CONTRACT NO. 66873
es:\pw\work\p1dot\duncanbd\dms58037\ep01904-SH	T-final-XS.dgn	DRAWN -	REVISED -		
		CHECKED -	REVISED -		
		DATE -	REVISED -		
PLOT SCALE = 20.0000' / in.				SCALE:	SHEET NO. OF SHEETS STA. 43+00.00 TO STA. 44+00.00
PLOT DATE = 3/15/2013					3 ILLINOIS FED. AID PROJECT