


| | |
|----------|--|
| DATE | |
| BY | |
| SURVEYED | |
| PLOTTED | |
| TEMPLATE | |
| AREAS | |
| CHECKED | |
| NO. | |

| | |
|----------|--|
| DATE | |
| BY | |
| SURVEYED | |
| PLOTTED | |
| TEMPLATE | |
| AREAS | |
| CHECKED | |
| NO. | |

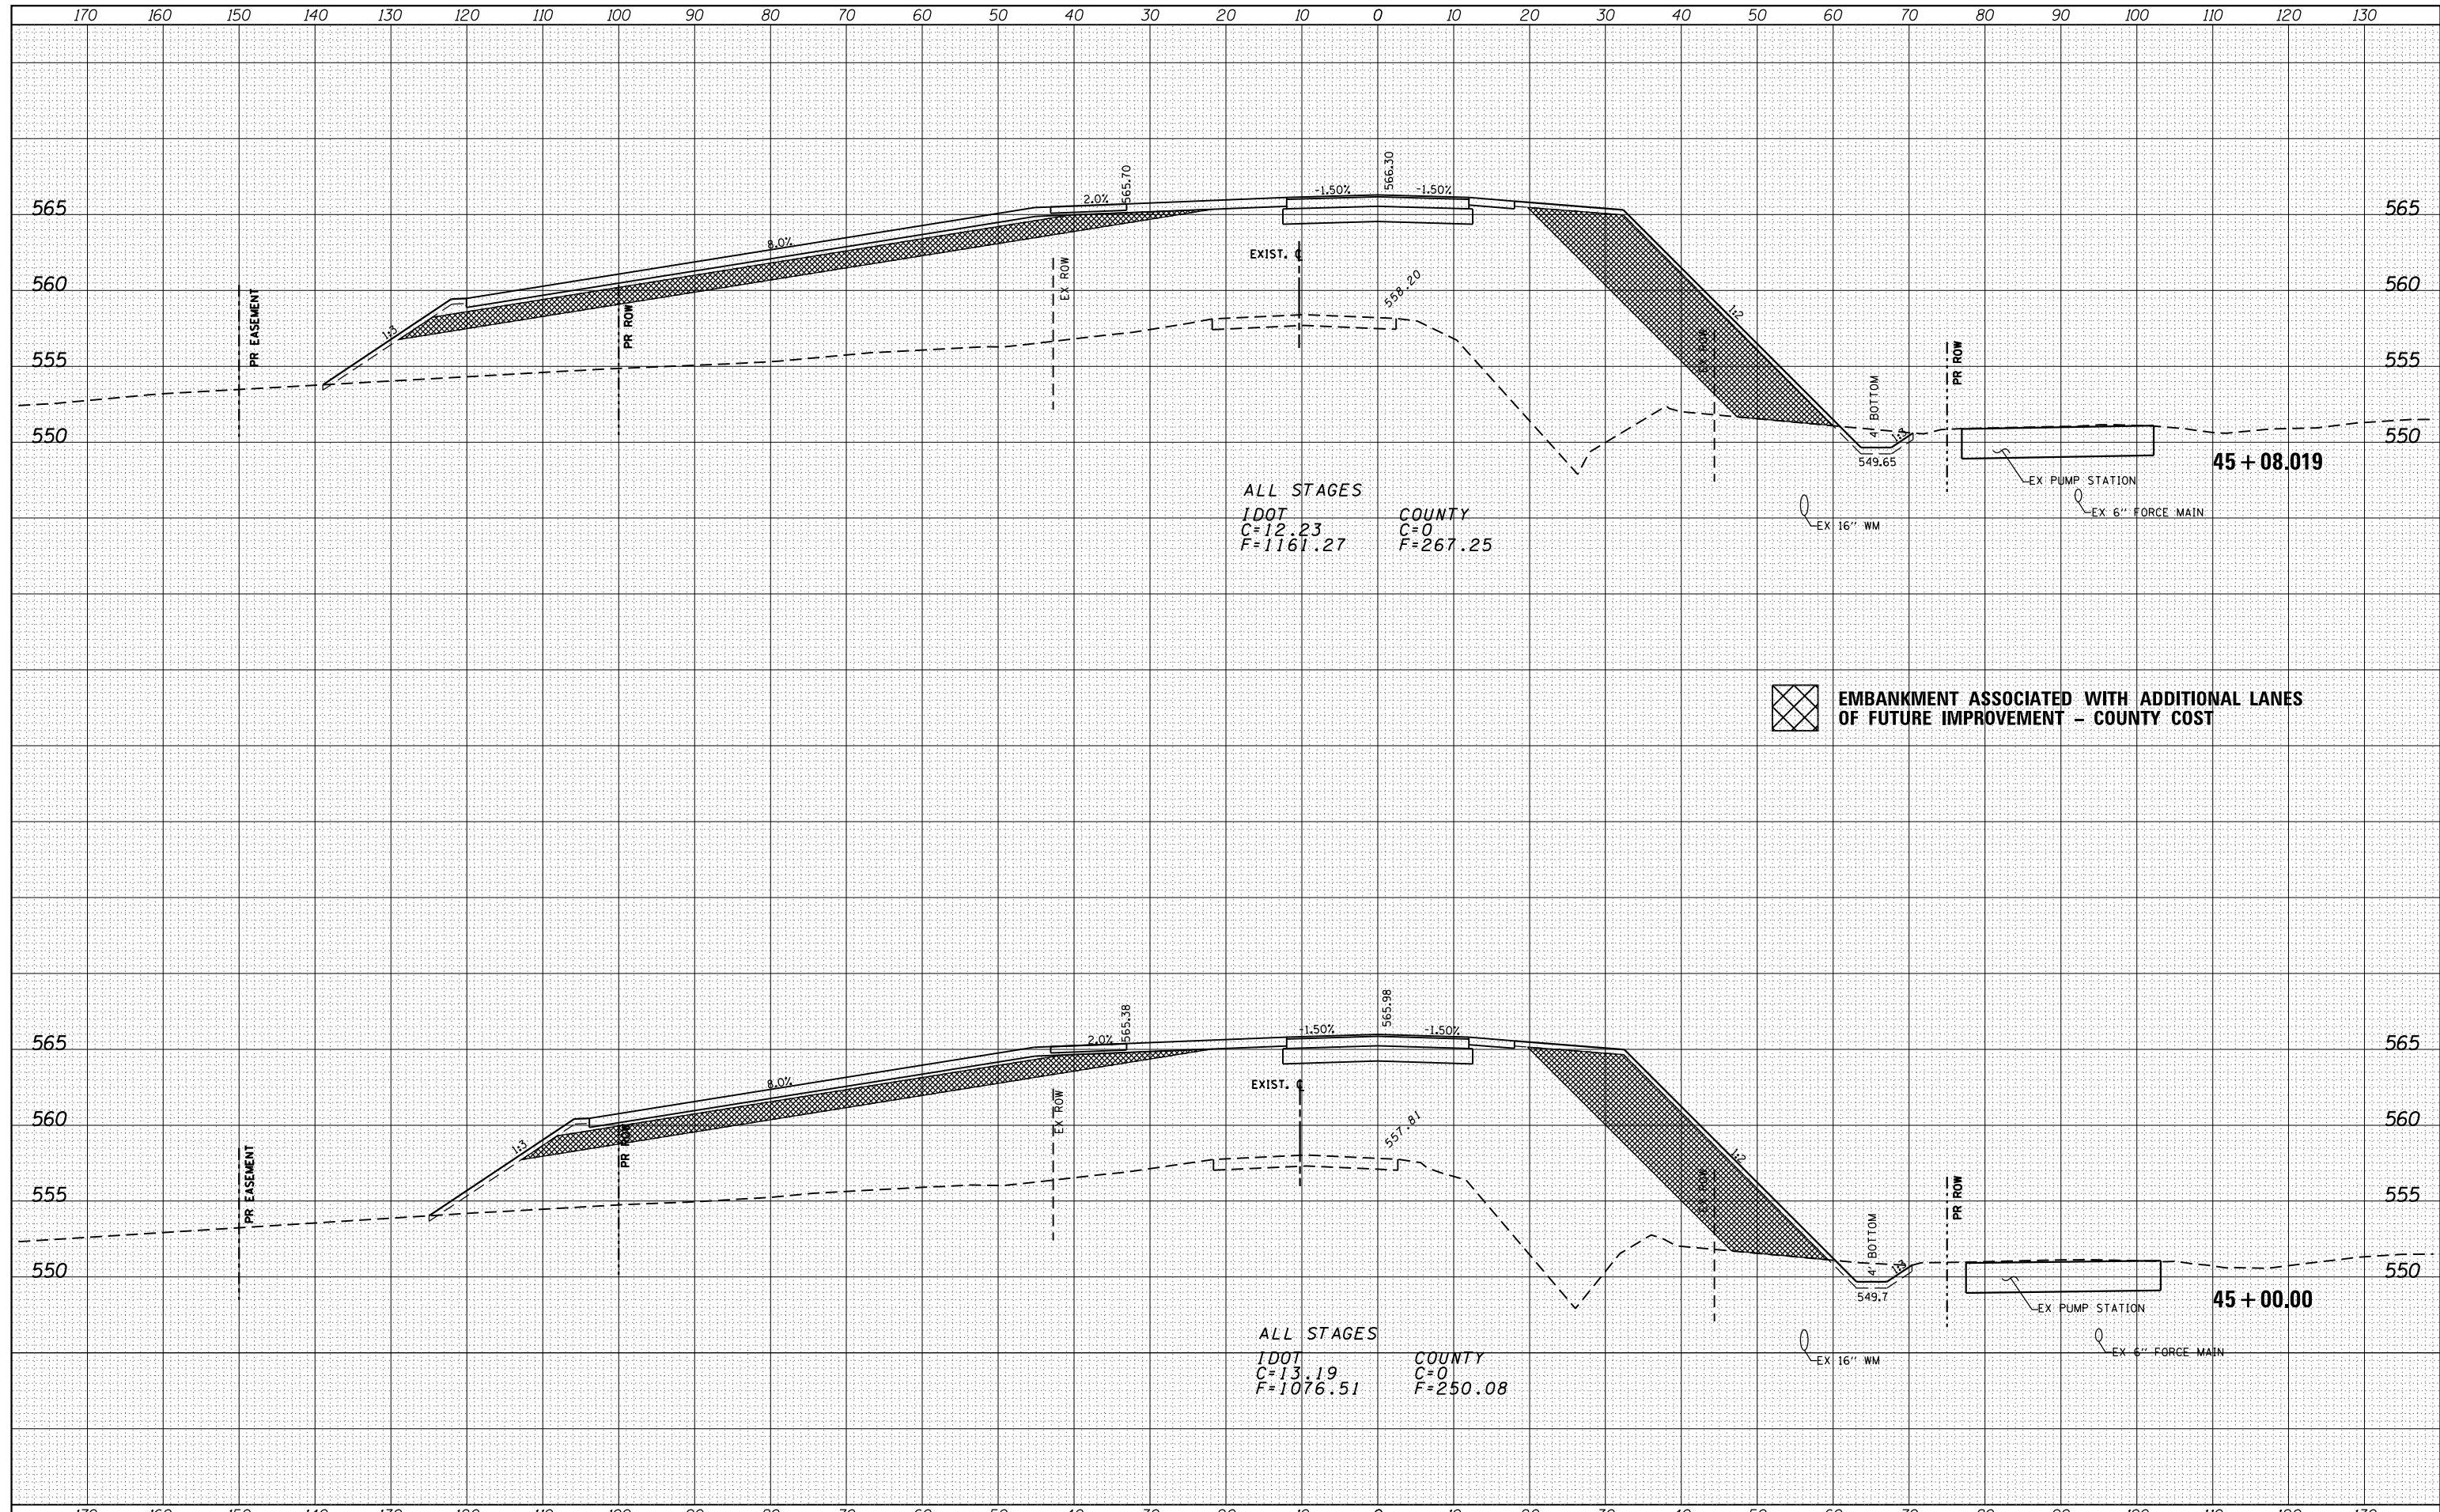

| | | | | | |
|--|----------------------|------------|-----------|---|---|
| FILE NAME = | USER NAME = duncanbd | DESIGNED - | REVISED - | STATE OF ILLINOIS DEPARTMENT OF TRANSPORTATION | MINOOKA ROAD SCALE: SHEET NO. OF SHEETS STA. 45+00.00 TO STA. 45+08.019 |
| es:\pw_work\p1dot\duncanbd\dms58037\ep01904-SH | T-final-XS.dgn | DRAWN - | REVISED - | | |
| | | CHECKED - | REVISED - | | |
| | | DATE - | REVISED - | | |
| | | | | F.A.I. SECTION COUNTY TOTAL SHEETS SHEET NO. 80 (32,47-4)HBR-2 GRUNDY 143 117 CONTRACT NO. 66873 3 ILLINOIS FED. AID PROJECT | |