


DATE	
BY	
SURVEYED	
PLOTTED	
TEMPLATE	
AREAS	
CHECKED	
FINAL SURVEY	
NOTE BOOK	
NO.	

DATE	
BY	
SURVEYED	
PLOTTED	
TEMPLATE	
AREAS	
CHECKED	
ORIGINAL SURVEY	
NOTE BOOK	
NO.	

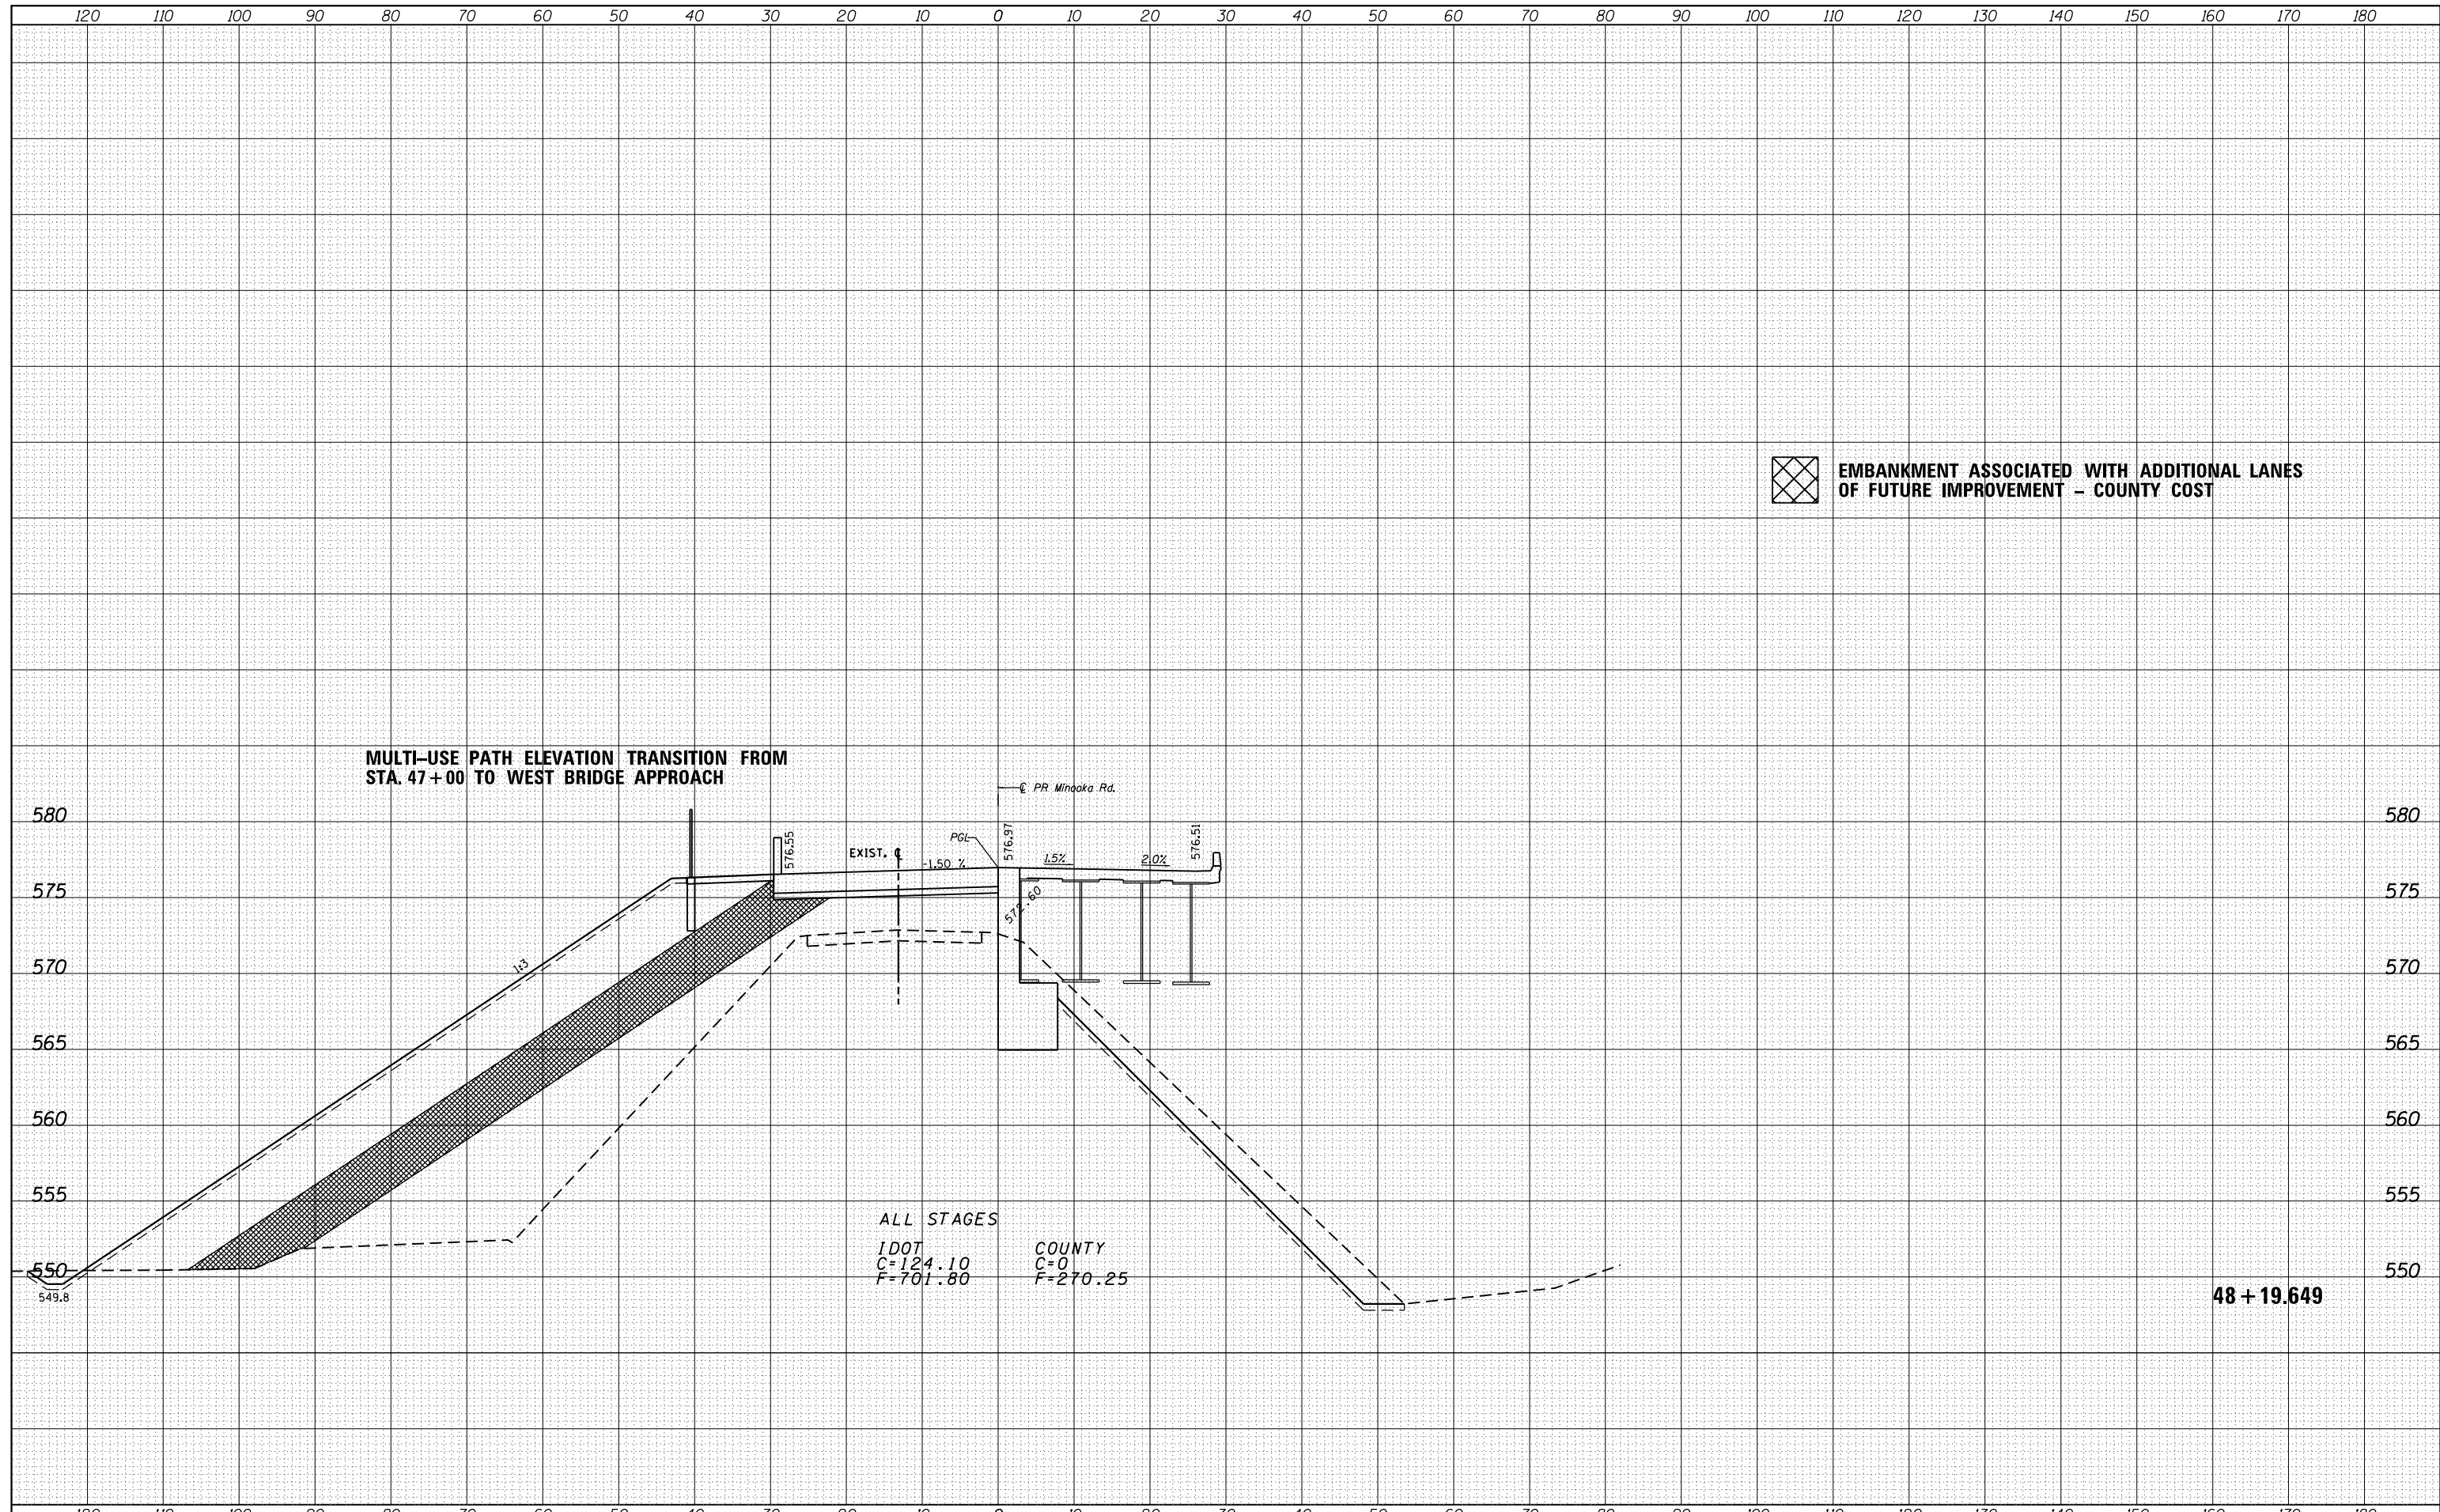

MULTI-USE PATH ELEVATION TRANSITION FROM STA. 47+00 TO WEST BRIDGE APPROACH

 **EMBANKMENT ASSOCIATED WITH ADDITIONAL LANES OF FUTURE IMPROVEMENT - COUNTY COST**

ALL STAGES
 IDOT C=124.10 F=701.80
 COUNTY C=0 F=270.25

48+19.649

FILE NAME =	USER NAME = duncanbd	DESIGNED -	REVISED -	STATE OF ILLINOIS DEPARTMENT OF TRANSPORTATION	MINOOKA ROAD	F.A.I. RTE.	SECTION	COUNTY	TOTAL SHEETS	SHEET NO.
es:\pw_work\p1dot\duncanbd\dms58037\ep01904-SH	T-final-XS.dgn	DRAWN -	REVISED -			80	(32,47-4)HBR-2	GRUNDY	143	121
	PLOT SCALE = 20.0000' / in.	CHECKED -	REVISED -			CONTRACT NO. 66873				
	PLOT DATE = 3/15/2013	DATE -	REVISED -			SCALE: SHEET NO. OF SHEETS STA. 48+19.649 TO STA. 48+19.649		3 ILLINOIS FED. AID PROJECT		