


DATE	
BY	
SURVEYED	
PLOTTED	
TEMPLATE	
AREAS CHECKED	
FINAL SURVEY	
NOTE BOOK	
NO.	

DATE	
BY	
SURVEYED	
PLOTTED	
TEMPLATE	
AREAS CHECKED	
ORIGINAL SURVEY	
NOTE BOOK	
NO.	

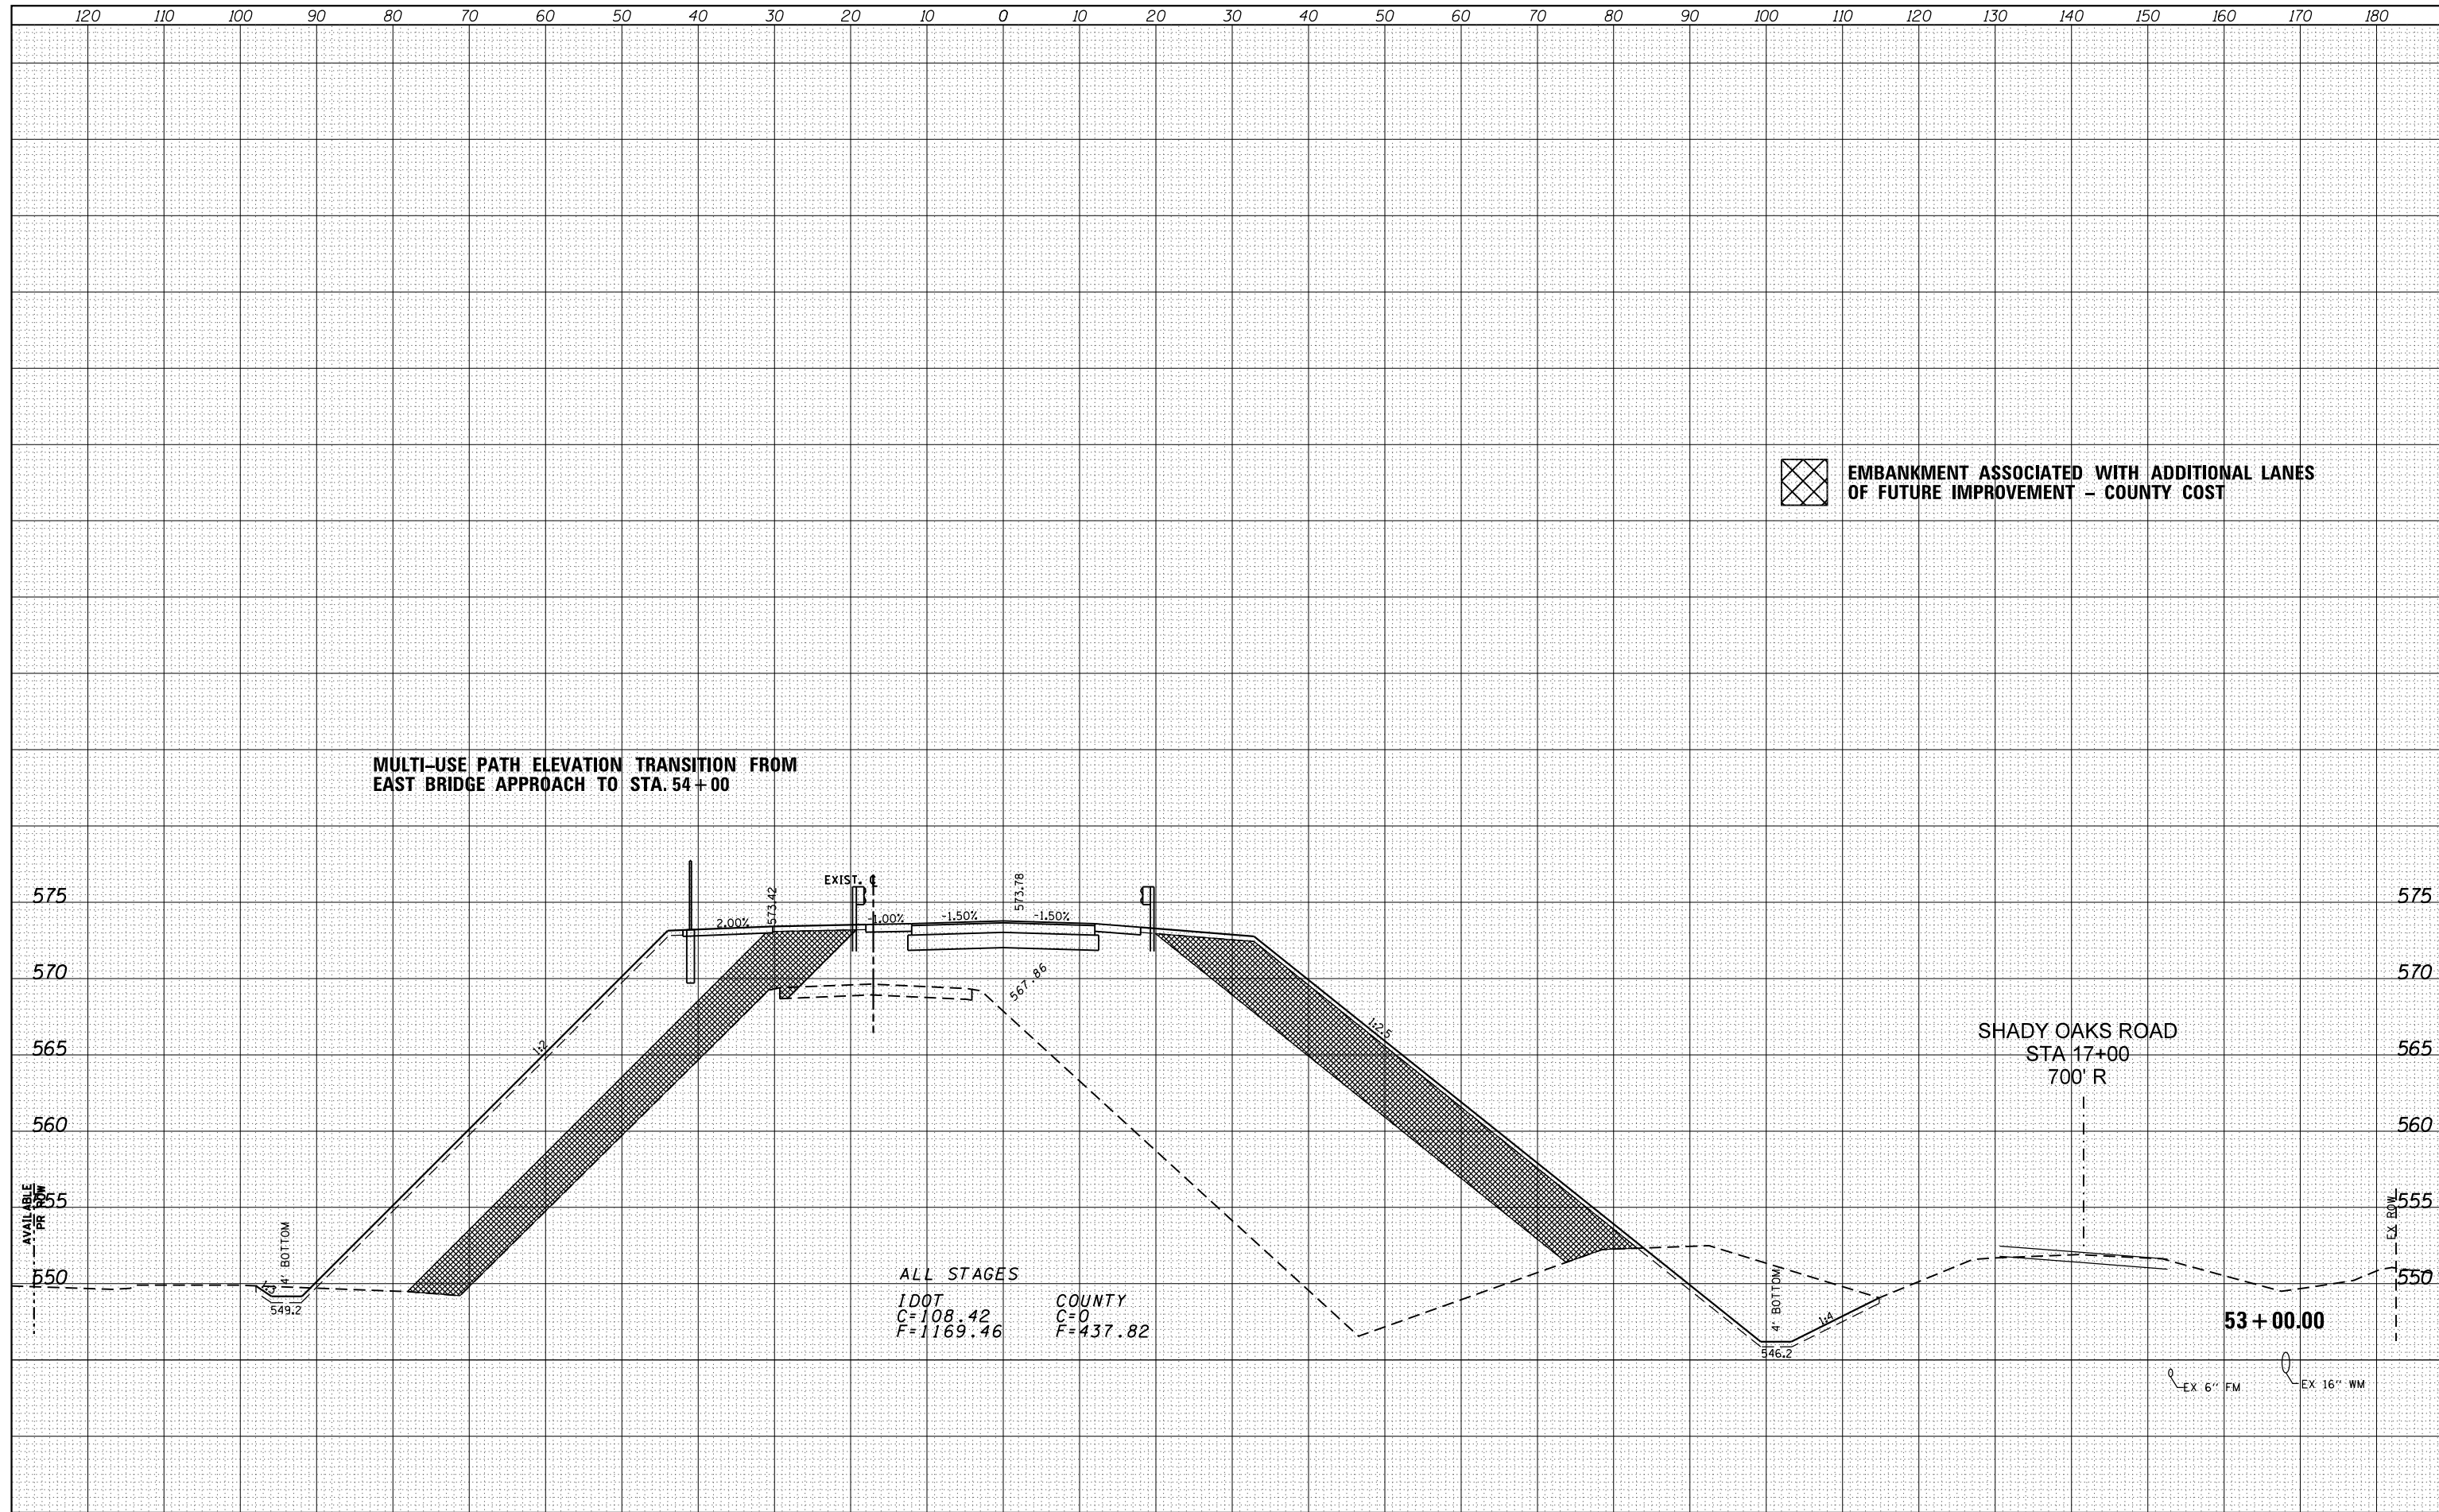

MULTI-USE PATH ELEVATION TRANSITION FROM EAST BRIDGE APPROACH TO STA. 54 + 00

 **EMBANKMENT ASSOCIATED WITH ADDITIONAL LANES OF FUTURE IMPROVEMENT - COUNTY COST**

ALL STAGES
 IDOT
 C=108.42
 F=1169.46
 COUNTY
 C=0
 F=437.82

SHADY OAKS ROAD
 STA 17+00
 700' R

53 + 00.00

FILE NAME =	USER NAME = duncanbd	DESIGNED -	REVISED -	STATE OF ILLINOIS DEPARTMENT OF TRANSPORTATION	MINOOKA ROAD			F.A.I. RTE.	SECTION	COUNTY	TOTAL SHEETS	SHEET NO.
es:\pw_work\pwtidot\duncanbd\dms58037\ep01904-SH	T-final-XS.dgn	DRAWN -	REVISED -					80	(32,47-4)HBR-2	GRUNDY	143	127
		CHECKED -	REVISED -					CONTRACT NO. 66873				
		DATE -	REVISED -					3 ILLINOIS FED. AID PROJECT				
PLOT SCALE = 20.0000' / in.		DATE -		SCALE:	SHEET NO.	OF	SHEETS	STA. 53+00.00	TO STA. 53+00.00			