


DATE	
BY	
FINAL SURVEY	SURVEYED
NOTE BOOK	PLOTTED
NO.	TEMPLATE
	AREAS CHECKED

DATE	
BY	
ORIGINAL SURVEY	SURVEYED
NOTE BOOK	PLOTTED
NO.	TEMPLATE
	AREAS CHECKED

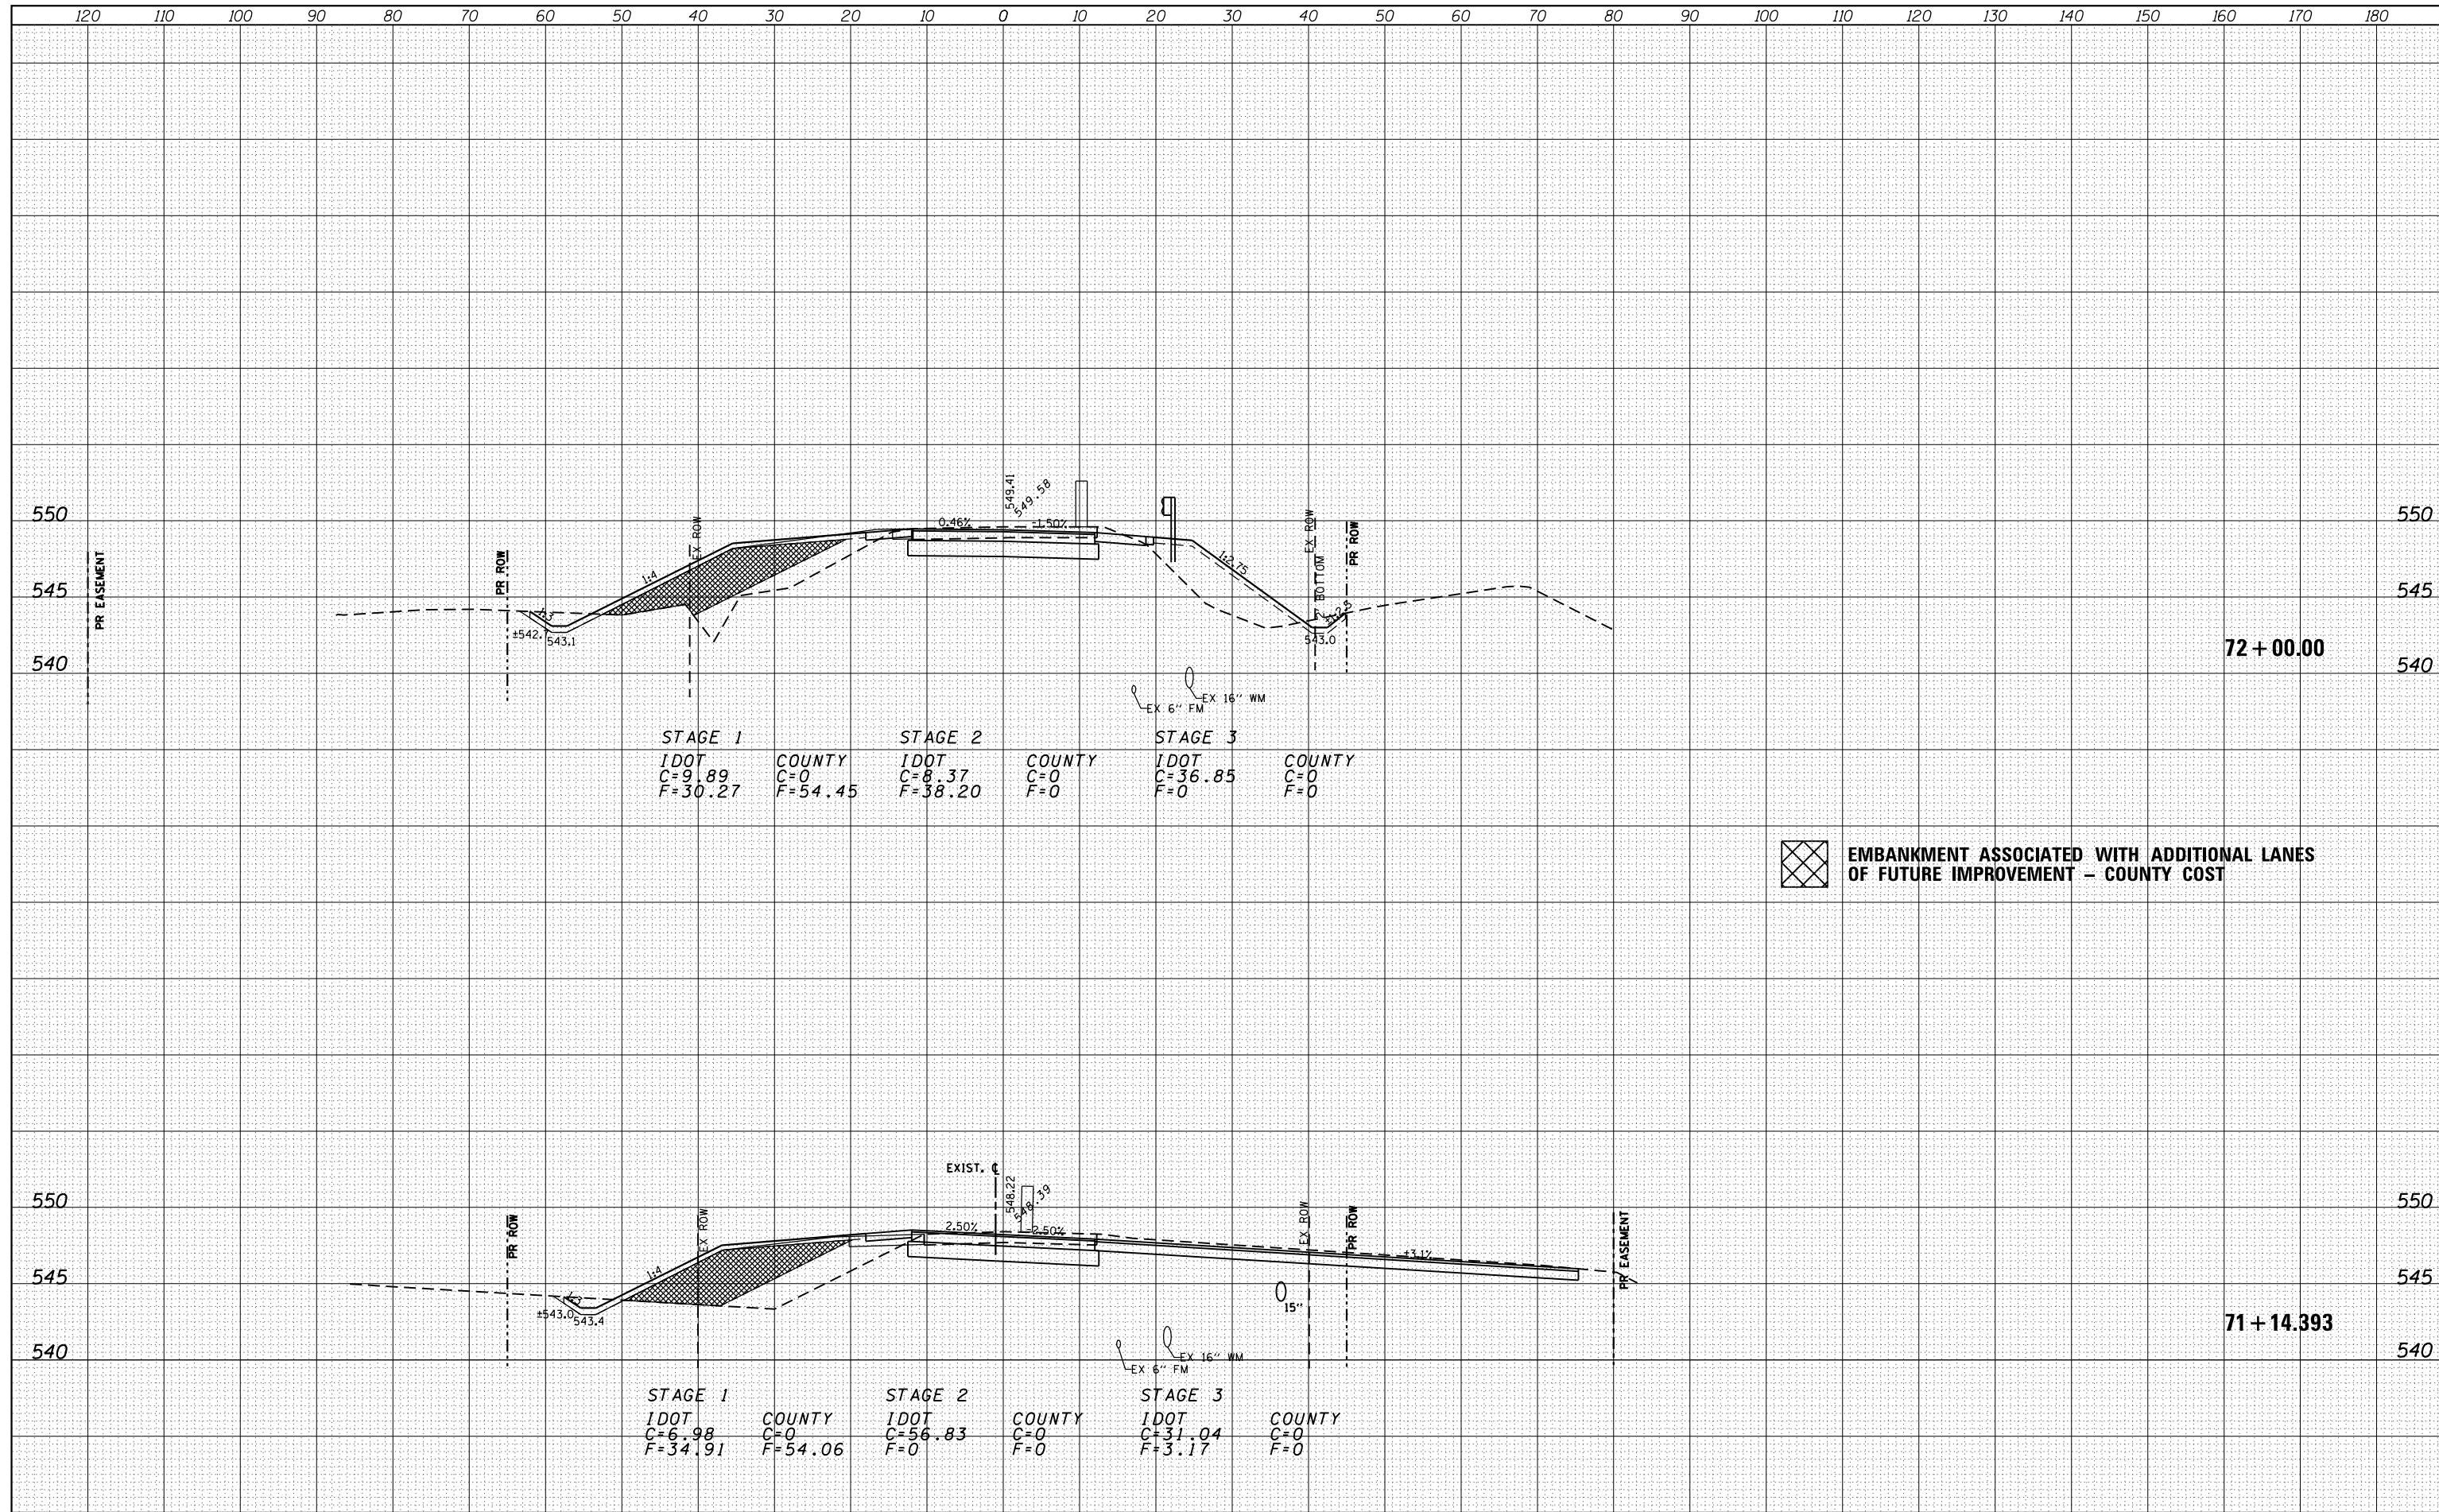

 EMBANKMENT ASSOCIATED WITH ADDITIONAL LANES OF FUTURE IMPROVEMENT - COUNTY COST

FILE NAME =	USER NAME = duncanbd	DESIGNED -	REVISED -	STATE OF ILLINOIS DEPARTMENT OF TRANSPORTATION	MINOOKA ROAD	F.A.I. RTE.	SECTION	COUNTY	TOTAL SHEETS	SHEET NO.
es:\pw_work\p1dot\duncanbd\dms58037\ep01904-SH	T-final-XS.dgn	DRAWN -	REVISED -			80	(32,47-4)HBR-2	GRUNDY	143	141
	PLOT SCALE = 20.0000' / in.	CHECKED -	REVISED -			CONTRACT NO. 66873				
	PLOT DATE = 3/15/2013	DATE -	REVISED -			SCALE:	SHEET NO. OF SHEETS	STA. 71+14.393 TO STA. 72+00.00	3 ILLINOIS FED. AID PROJECT	