
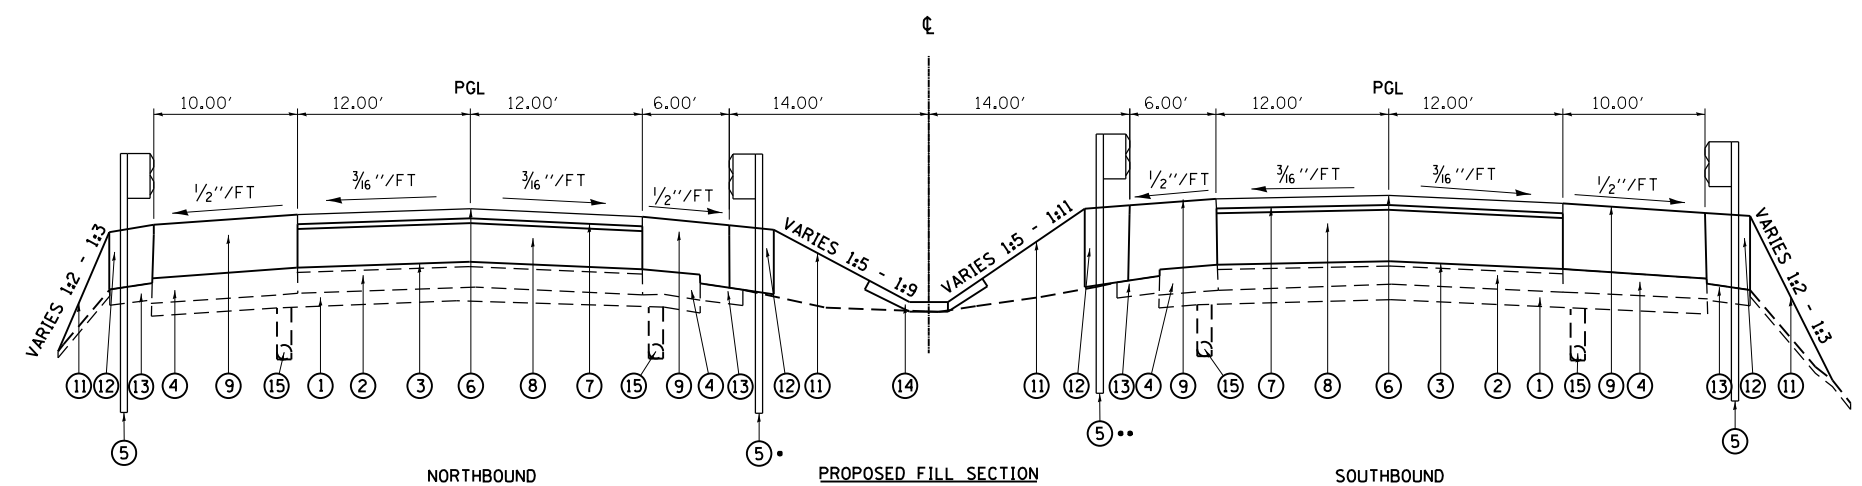
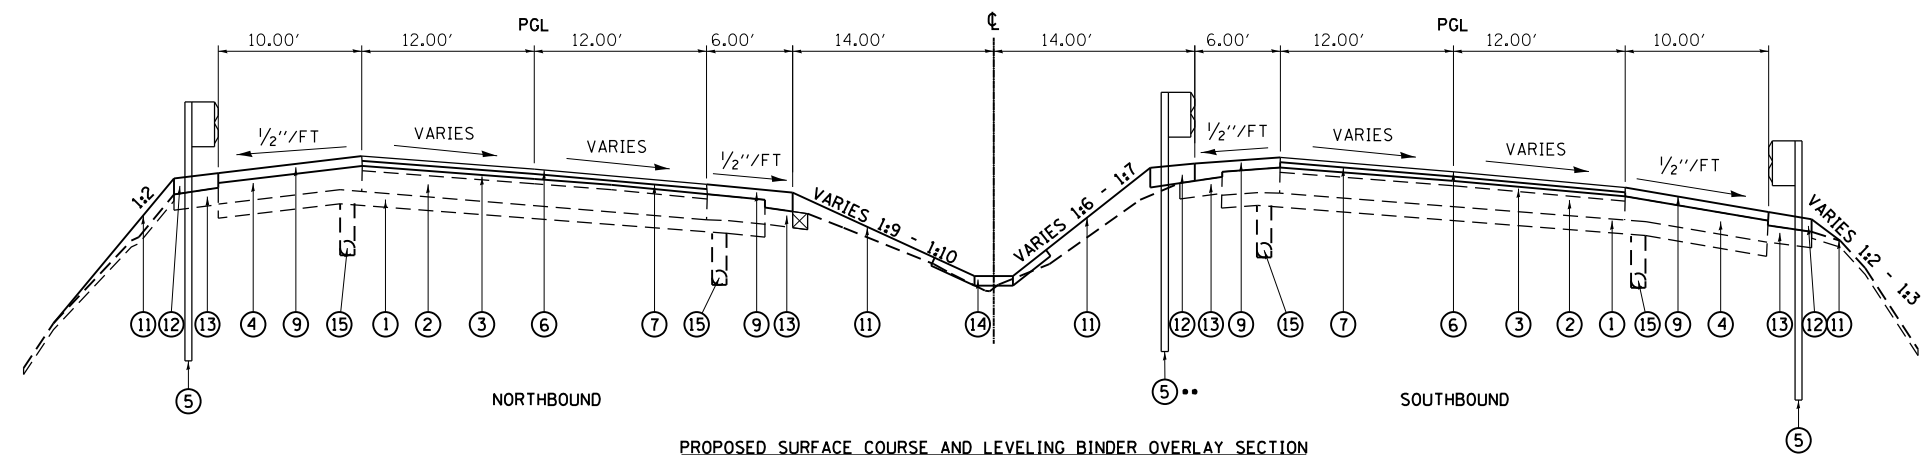


I:\Terra_Bentley\Bentley\Standards\ILLDOT\Auto\Std\Tables\penn\PLDTLABEL.TBI

ILLDOT_PDFNLAVERS.BWp1.tcf

I:\Projects\99-228-1001-157_Bridges-PTB 153-37\Drawings\CADD Sheets\0366942-sh-t-supical.pr-01.dgn

TOPSOIL EXCAVATION INCLUDED AS A PART OF EARTH EXCAVATION
 NB STA 1030+00.00 TO STA 1037+12.00
 SB STA 1031+00.00 TO STA 1036+10.00
 NB STA 1039+37.00 TO STA 1042+30.00
 SB STA 1038+25.00 TO STA 1041+54.00

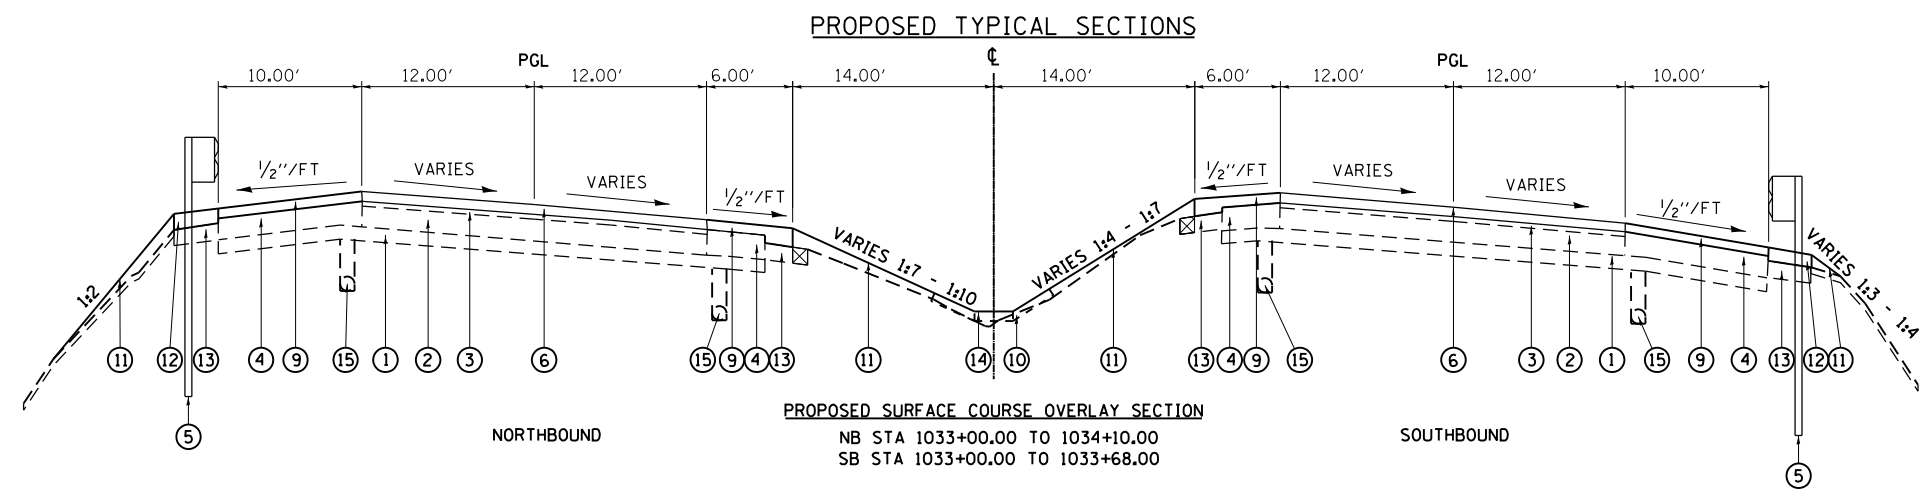

LEGEND

- ① EXISTING STABILIZED AGGREGATE SUB-BASE, 4"
- ② EXISTING PCC BASE COURSE, 8"
- ③ EXISTING HMA SURFACE COURSE, 1 1/2"
- ④ EXISTING STABILIZED SHOULDER, 5 1/2"
- ⑤ PROPOSED GUARDRAIL
- ⑥ PROPOSED HMA SURFACE COURSE, 1 1/2"
- ⑦ PROPOSED HMA LEVELING BINDER COURSE, 3/4"
- ⑧ PROPOSED HMA BINDER COURSE, VARIES (MINIMUM 2 1/4")
- ⑨ PROPOSED HMA SHOULDERS, VARIES
- ⑩ EXISTING PAVED DITCH
 STA 1033+00.00 TO 1033+11.18
 STA 1041+97.91 TO 1043+50.00
- ⑪ PROPOSED FURNISHED EXCAVATION
- ⑫ PROPOSED HMA SHOULDERS FOR GUARDRAIL STABILIZATION, VARIES
- ⑬ EXISTING HMA SHOULDERS FOR GUARDRAIL STABILIZATION, 6"
- ⑭ PROPOSED PAVED DITCH
 STA 1033+11.18 TO 1035+14.52
 STA 1040+08.25 TO 1041+97.91
- ⑮ EXISTING PIPE UNDERDRAIN, 4"
- ☒ EXISTING SHOULDER REMOVAL

PROPOSED FILL SECTION
 NB STA 1034+37.00 TO 1035+73.42
 SB STA 1034+22.00 TO 1035+16.51
 NB BRIDGE STA 1035+73.42 TO 1040+06.25
 SB BRIDGE STA 1035+16.51 TO 1039+49.34
 NB STA 1040+06.25 TO 1042+49.00
 SB STA 1039+49.34 TO 1042+69.00

NOTE:
 ALL STATIONING IS TAKEN FROM MEDIAN ALIGNMENT
 MEDIAN GUARDRAIL STATIONS:
 •NORTHBOUND: STA 1040+00.38 TO 1041+26.49
 •SOUTHBOUND: STA 1033+96.27 TO 1035+51.76



USER NAME = cxi	DESIGNED -	REVISED -
PLOT SCALE = 20.0000' / in.	DRAWN -	REVISED -
PLOT DATE = 8/24/2012	CHECKED -	REVISED -
	DATE -	REVISED -

STATE OF ILLINOIS
 DEPARTMENT OF TRANSPORTATION

PROPOSED TYPICAL SECTIONS
I-57 OVER OLD ROUTE 45 AND ILLINOIS CENTRAL RAILROAD

SCALE: NTS SHEET NO. 2 OF 3 SHEETS STA. TO STA.

F.A.I. RTE.	SECTION	COUNTY	TOTAL SHEETS	SHEET NO.
57	(38-2)HBVR, HVBR-1	IROQUOIS	146	11
CONTRACT NO. 66942				
ILLINOIS FED. AID PROJECT				