
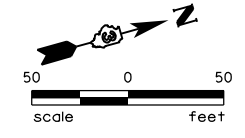


I:\Terra_Bentley\Bentley\Standards\LDOT\Std\Tables\plan\PLT_LABEL.tbl

LDOT_PDFNOLAVERS.BWp1.ctb

I:\Projects\99-228-1001-157_Bridges-PTB\53-37\Drawings\C400_Sheets\0366942-shr\plan\1_03_DR45.dgn

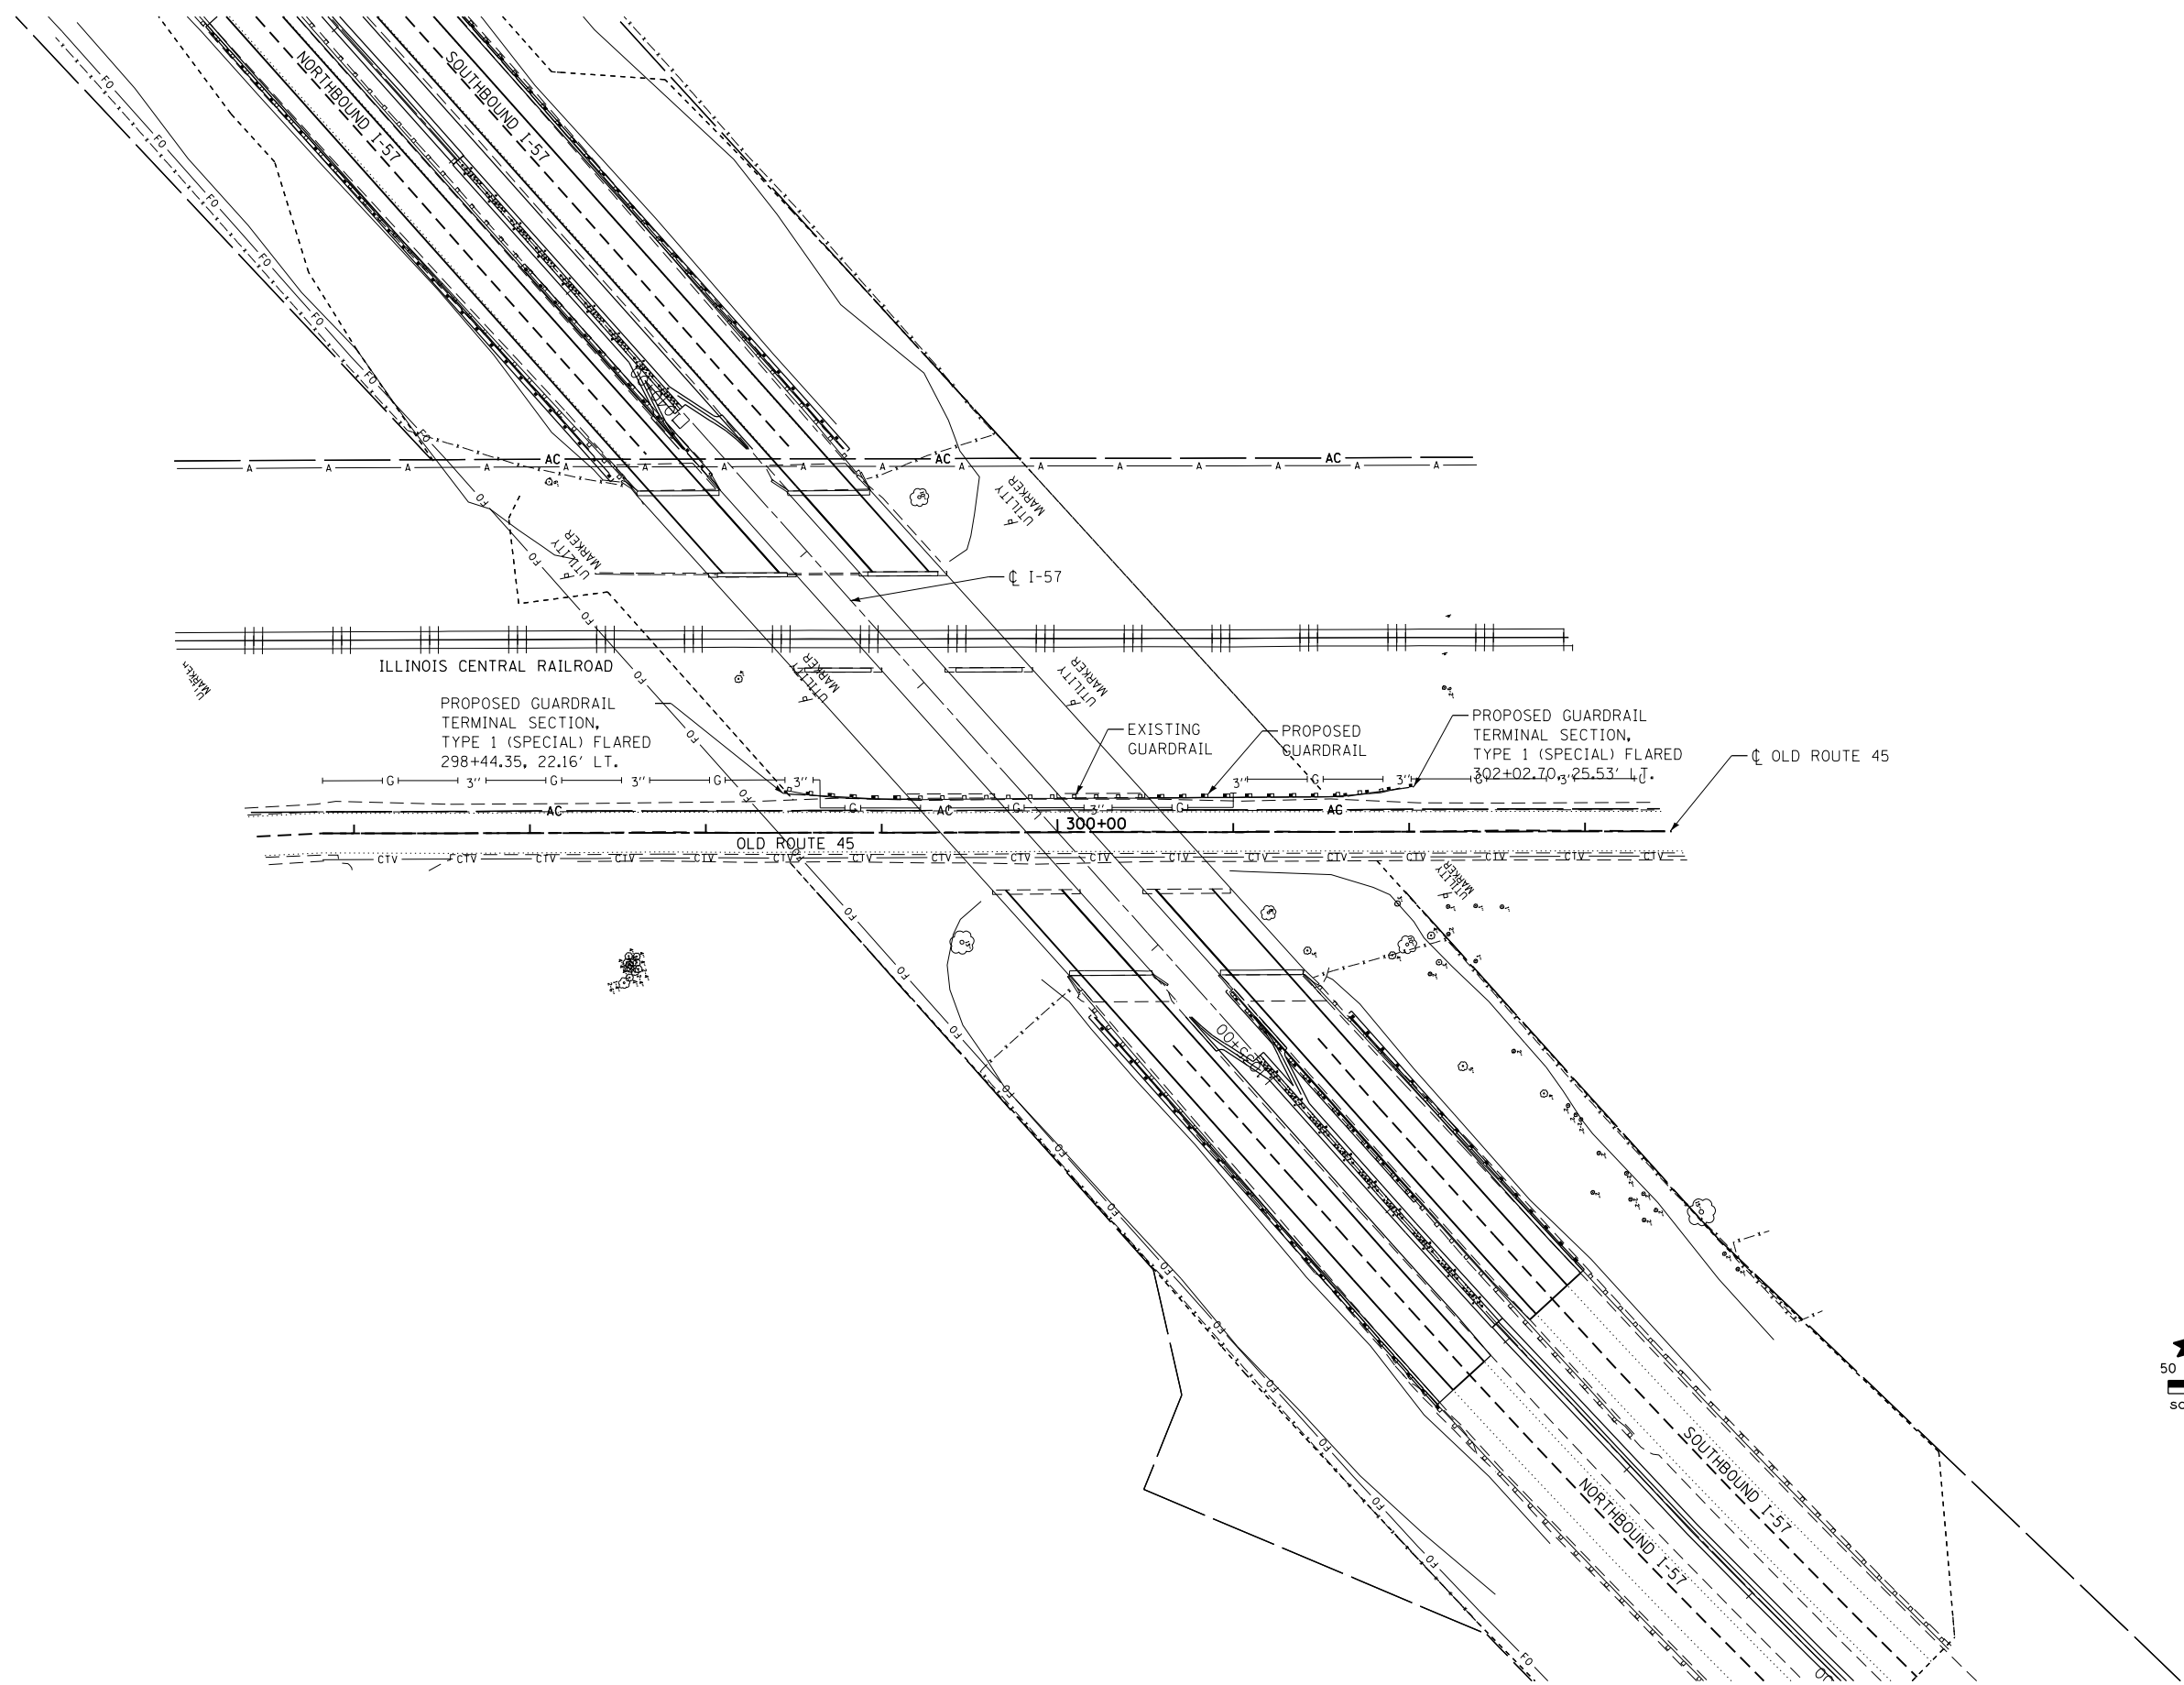

USER NAME = WAH	DESIGNED -	REVISED -
	DRAWN -	REVISED -
PLOT SCALE = 100.0000' / in.	CHECKED -	REVISED -
PLOT DATE = 8/21/2012	DATE -	REVISED -

**STATE OF ILLINOIS
DEPARTMENT OF TRANSPORTATION**

**PLAN - OLD ROUTE 45
I-57 OVER OLD ROUTE 45 AND ILLINOIS CENTRAL RAILROAD**

SCALE: SHEET NO. 3 OF 3 SHEETS STA. TO STA.

F.A.I. RTE.	SECTION	COUNTY	TOTAL SHEETS	SHEET NO.
57	(38-2)HBVR, HVBR-1	IRROQUOIS	146	21
CONTRACT NO. 66942				
ILLINOIS FED. AID PROJECT				