
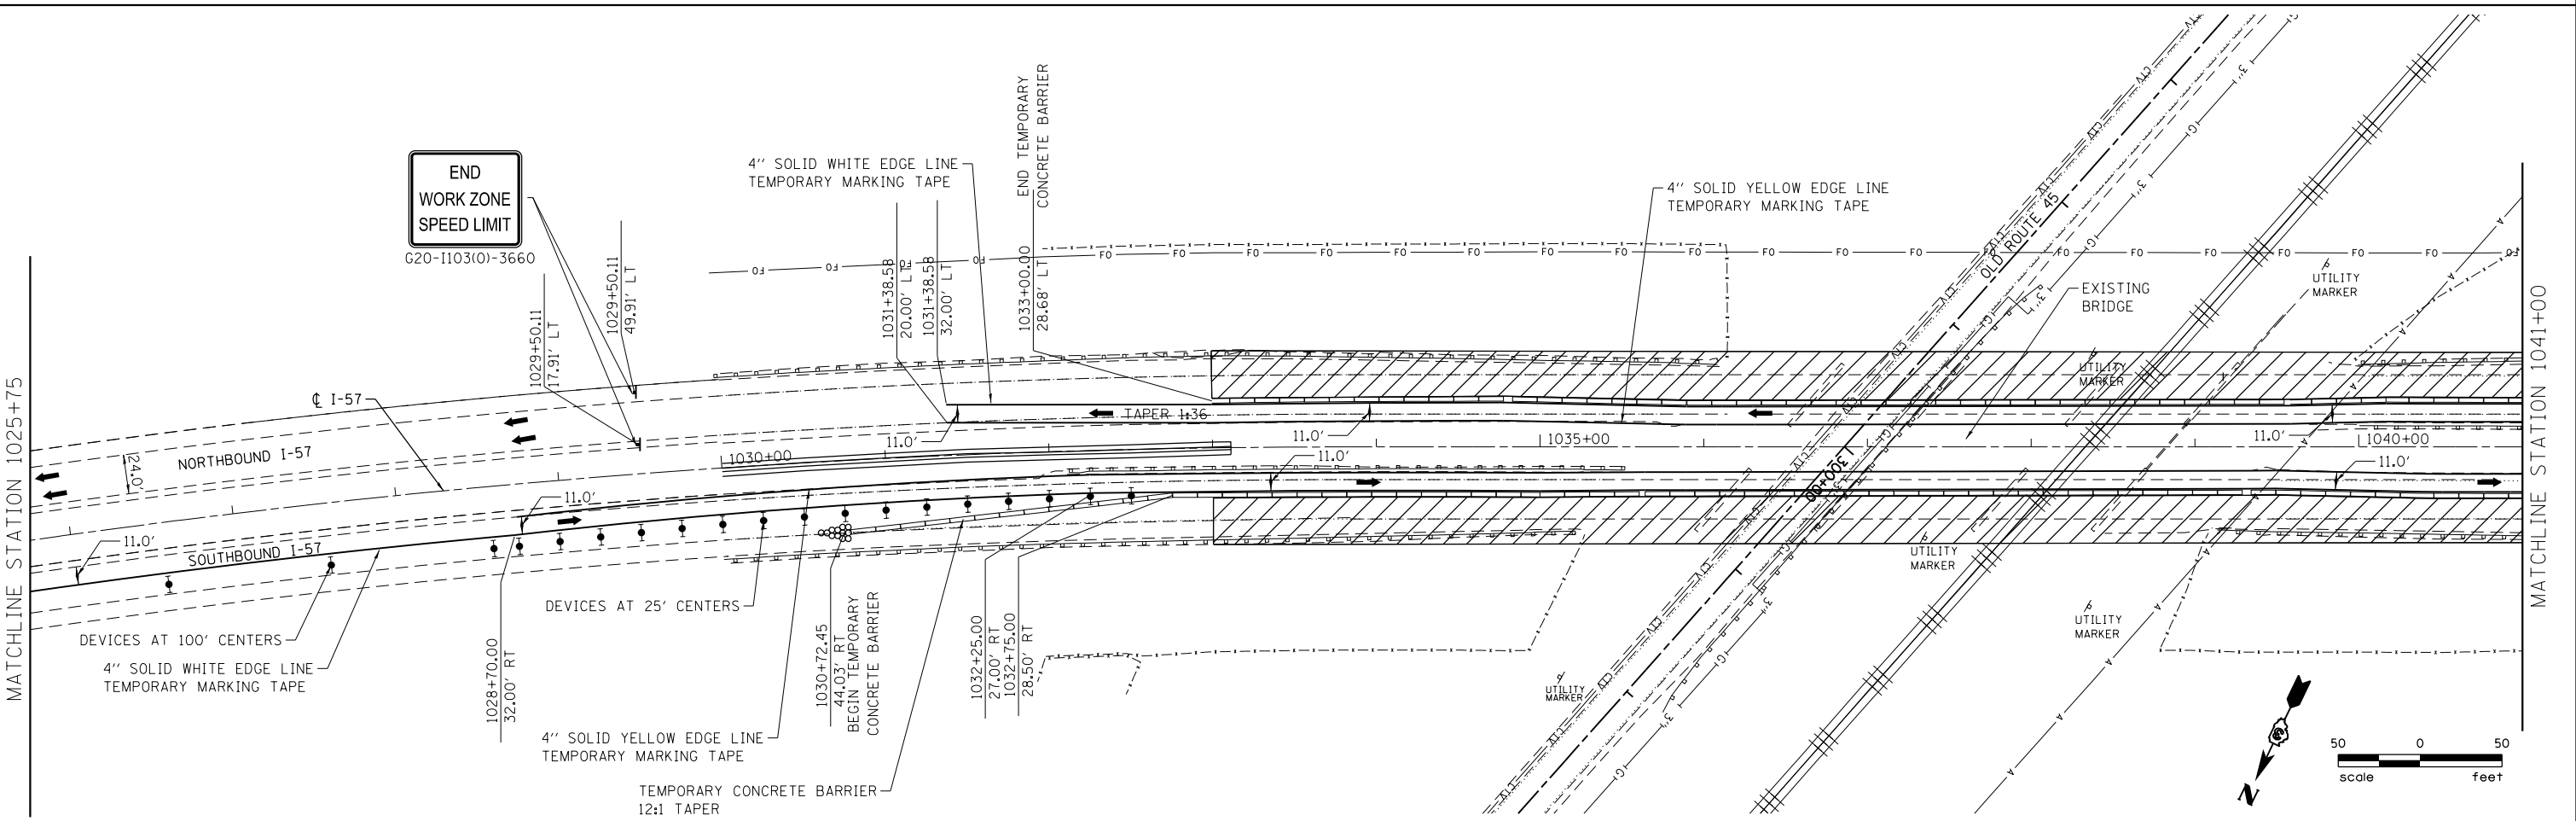


I:\Terra_Bentley\Bentley\Standards\ILDOT\Video\Tables\plan\PLT\TABLE1.TRI

ILDOT_PDFNLAVERS.BWp1ctcf9

I:\Projects\99-228-1001-157_Bridges-PTB\53-37\Drawings\CADD_Sheets\0366942-sh-t-staging_02_Sstage1.dgn

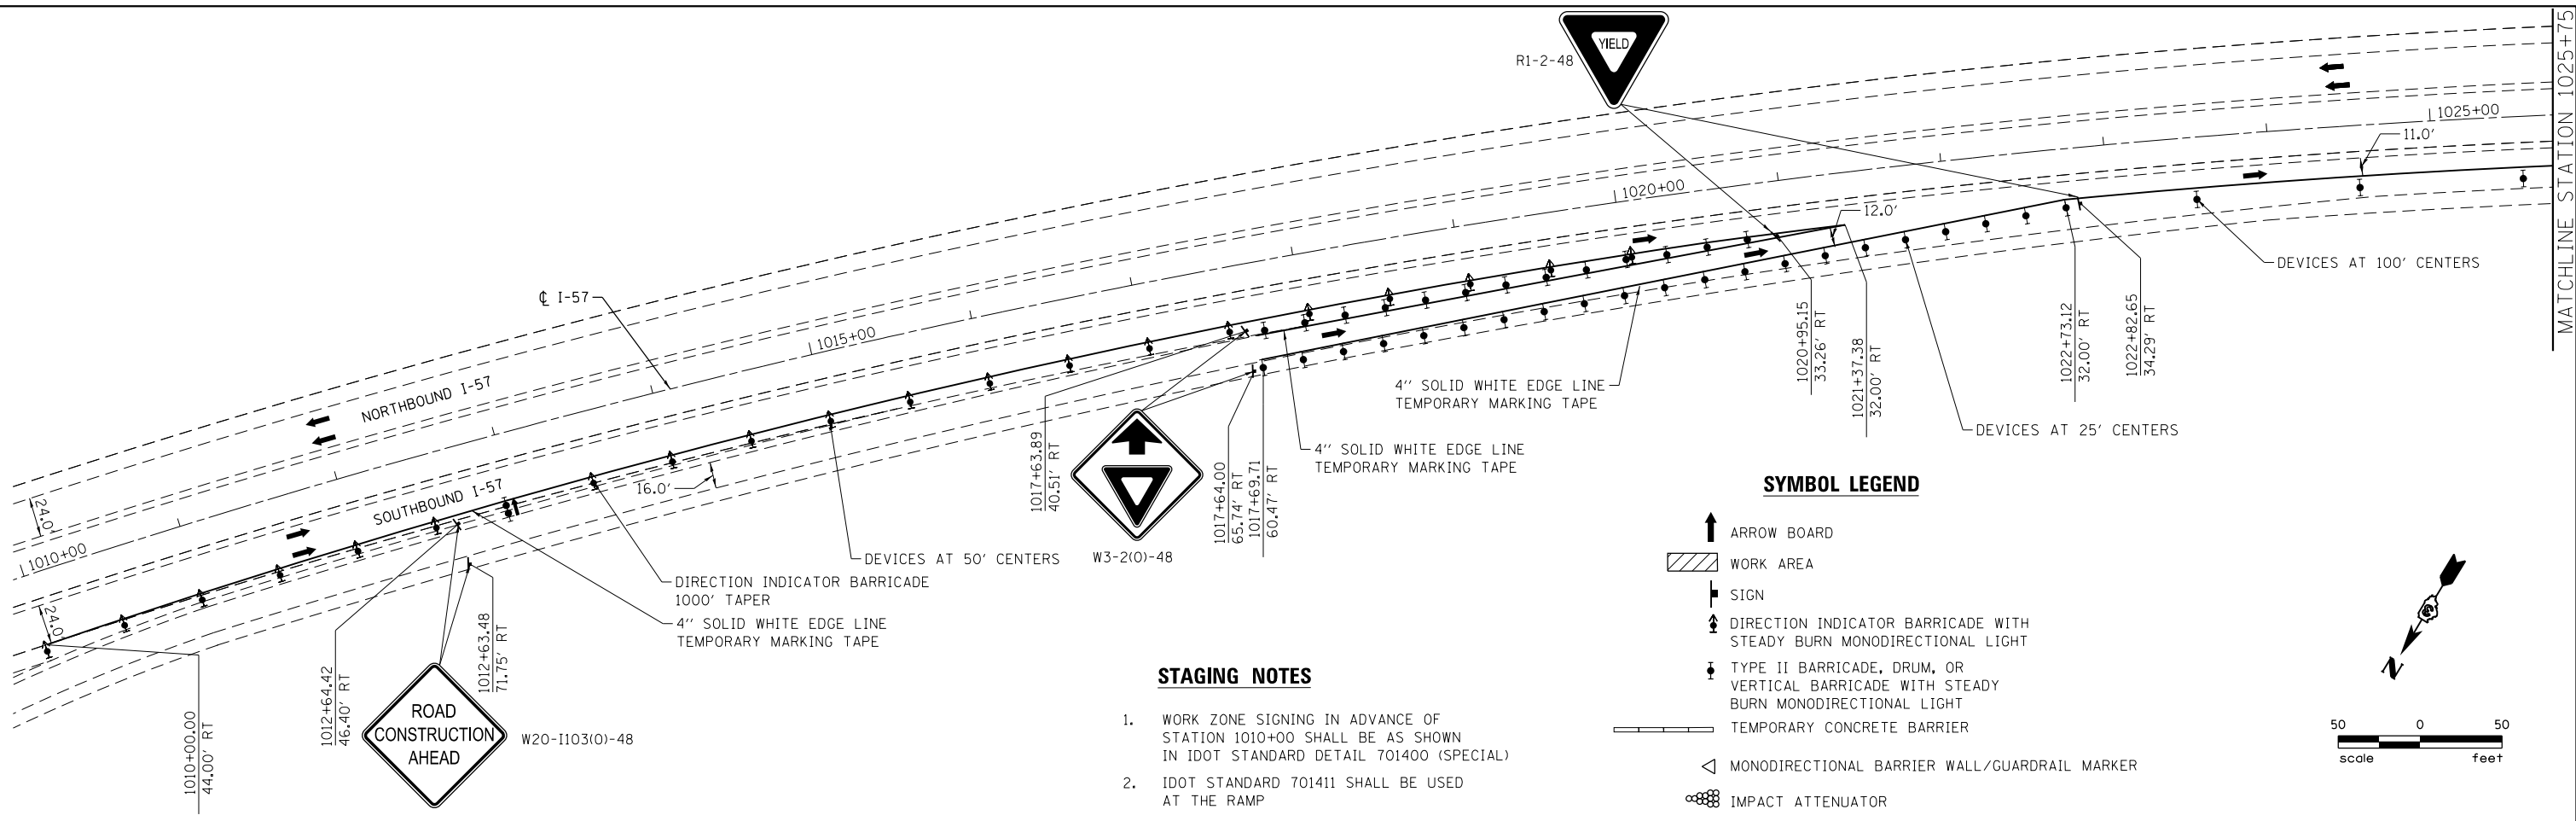

USER NAME = WAH	DESIGNED -	REVISED -
PLOT SCALE = 100.0000' / in.	DRAWN -	REVISED -
PLOT DATE = 8/21/2012	CHECKED -	REVISED -
	DATE -	REVISED -

**STATE OF ILLINOIS
DEPARTMENT OF TRANSPORTATION**

**MAINTENANCE OF TRAFFIC PLAN - STAGE I
I-57 OVER OLD ROUTE 45 AND ILLINOIS CENTRAL RAILROAD**

SCALE: SHEET NO. 1 OF 4 SHEETS STA. 1010+00 TO STA. 1041+00

F.A.I. RTE.	SECTION	COUNTY	TOTAL SHEETS	SHEET NO.
57	(38-2)HBVR, HVBR-1	IROQUOIS	146	23
CONTRACT NO. 66942				
ILLINOIS FED. AID PROJECT				