
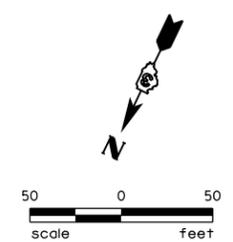
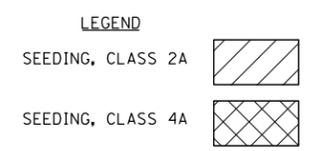
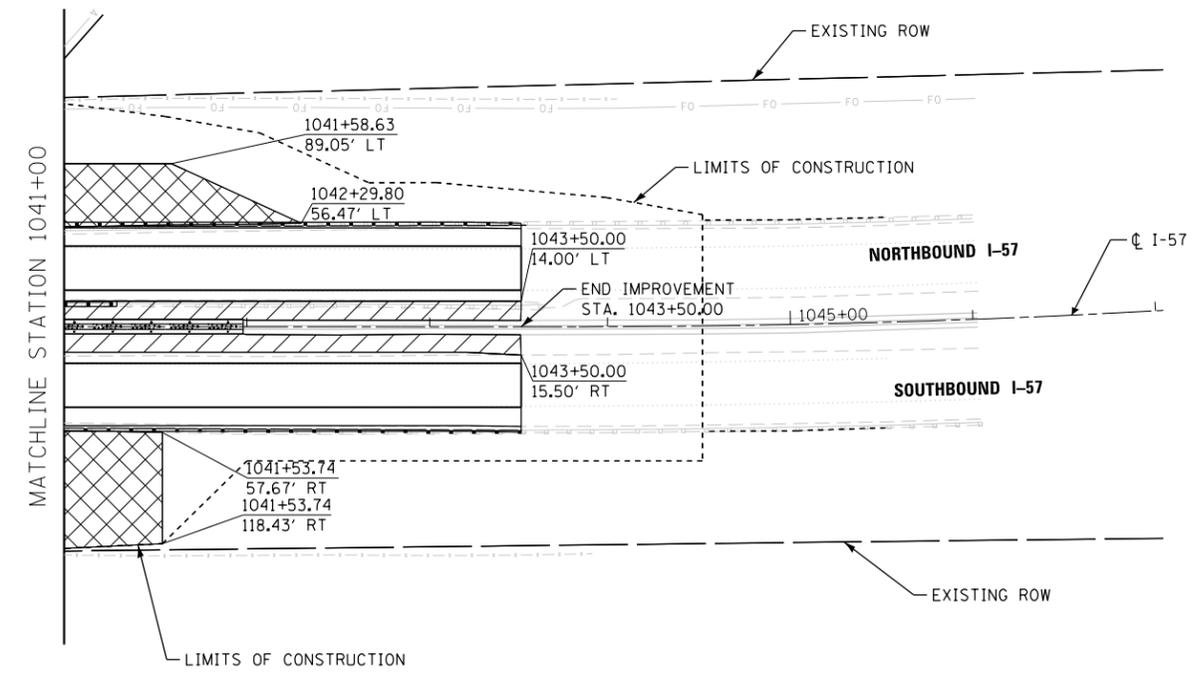
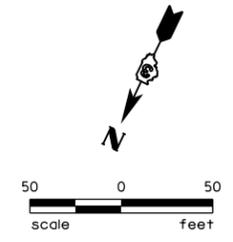


I:\Terra_Bentley\Bentley\Standards\LDOT\Video\Tables\penn\PLDTLABEL.TRI

LDOT_PDFNOLAYERS.BWp1.ctb

I:\Projects\99-228-1001-157_Bridges-PTB 153-37\Drawings\CADD Sheets\0366942-sh-SEEDING.dgn

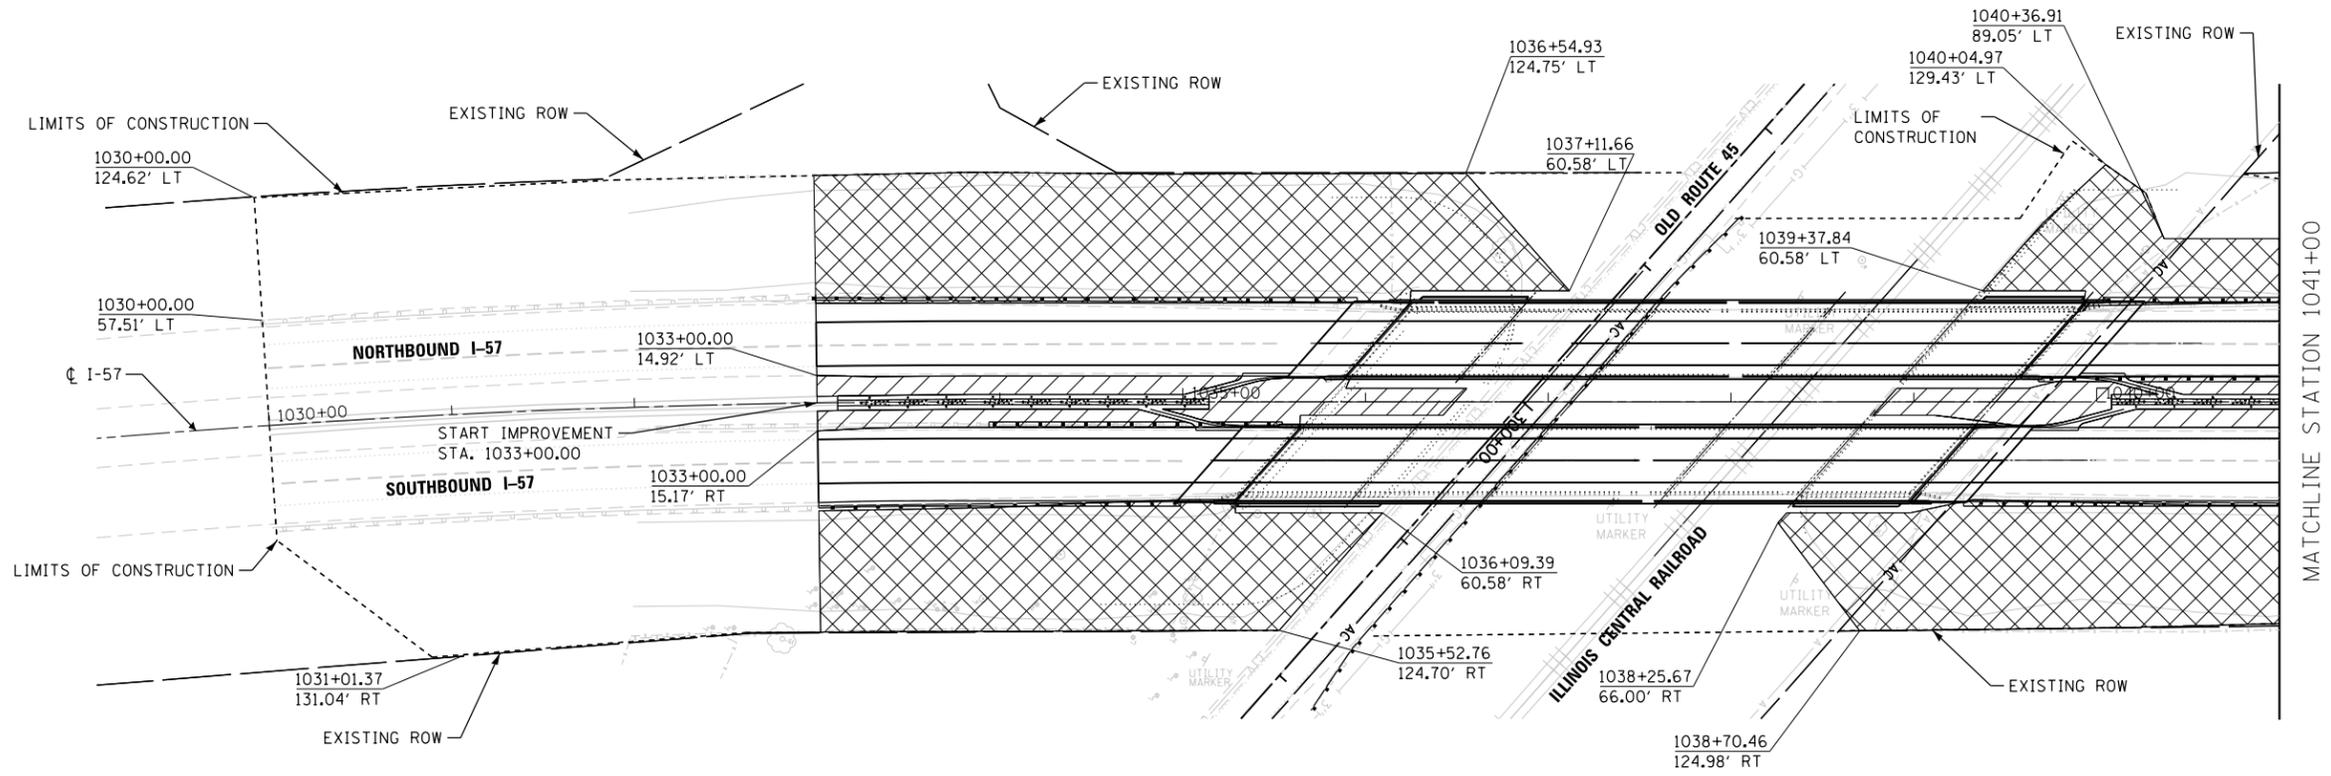

USER NAME = WAH	DESIGNED -	REVISED -
PLOT SCALE = 100.0000' / 1"	DRAWN -	REVISED -
PLOT DATE = 8/21/2012	CHECKED -	REVISED -
	DATE -	REVISED -

STATE OF ILLINOIS
DEPARTMENT OF TRANSPORTATION

SEEDING PLAN
I-57 OVER OLD ROUTE 45 AND ILLINOIS CENTRAL RAILROAD

SCALE: SHEET NO. 1 OF 1 SHEETS STA. 1030+00 TO STA. 1047+00

F.A.I. RTE.	SECTION	COUNTY	TOTAL SHEETS	SHEET NO.
57	(38-2)HBVR, HVBR-1	IRROQUOIS	146	30
CONTRACT NO. 66942				
ILLINOIS FED. AID PROJECT				