


T:\Project Archive\09-228-1001-157_Bridges-PTB 158-37\Drawings\CA00 Drawings\Structural\Final Plans\BHS\scopied from chicago server for plotting 4-23-2013\0366942-003-substr-layout.dgn

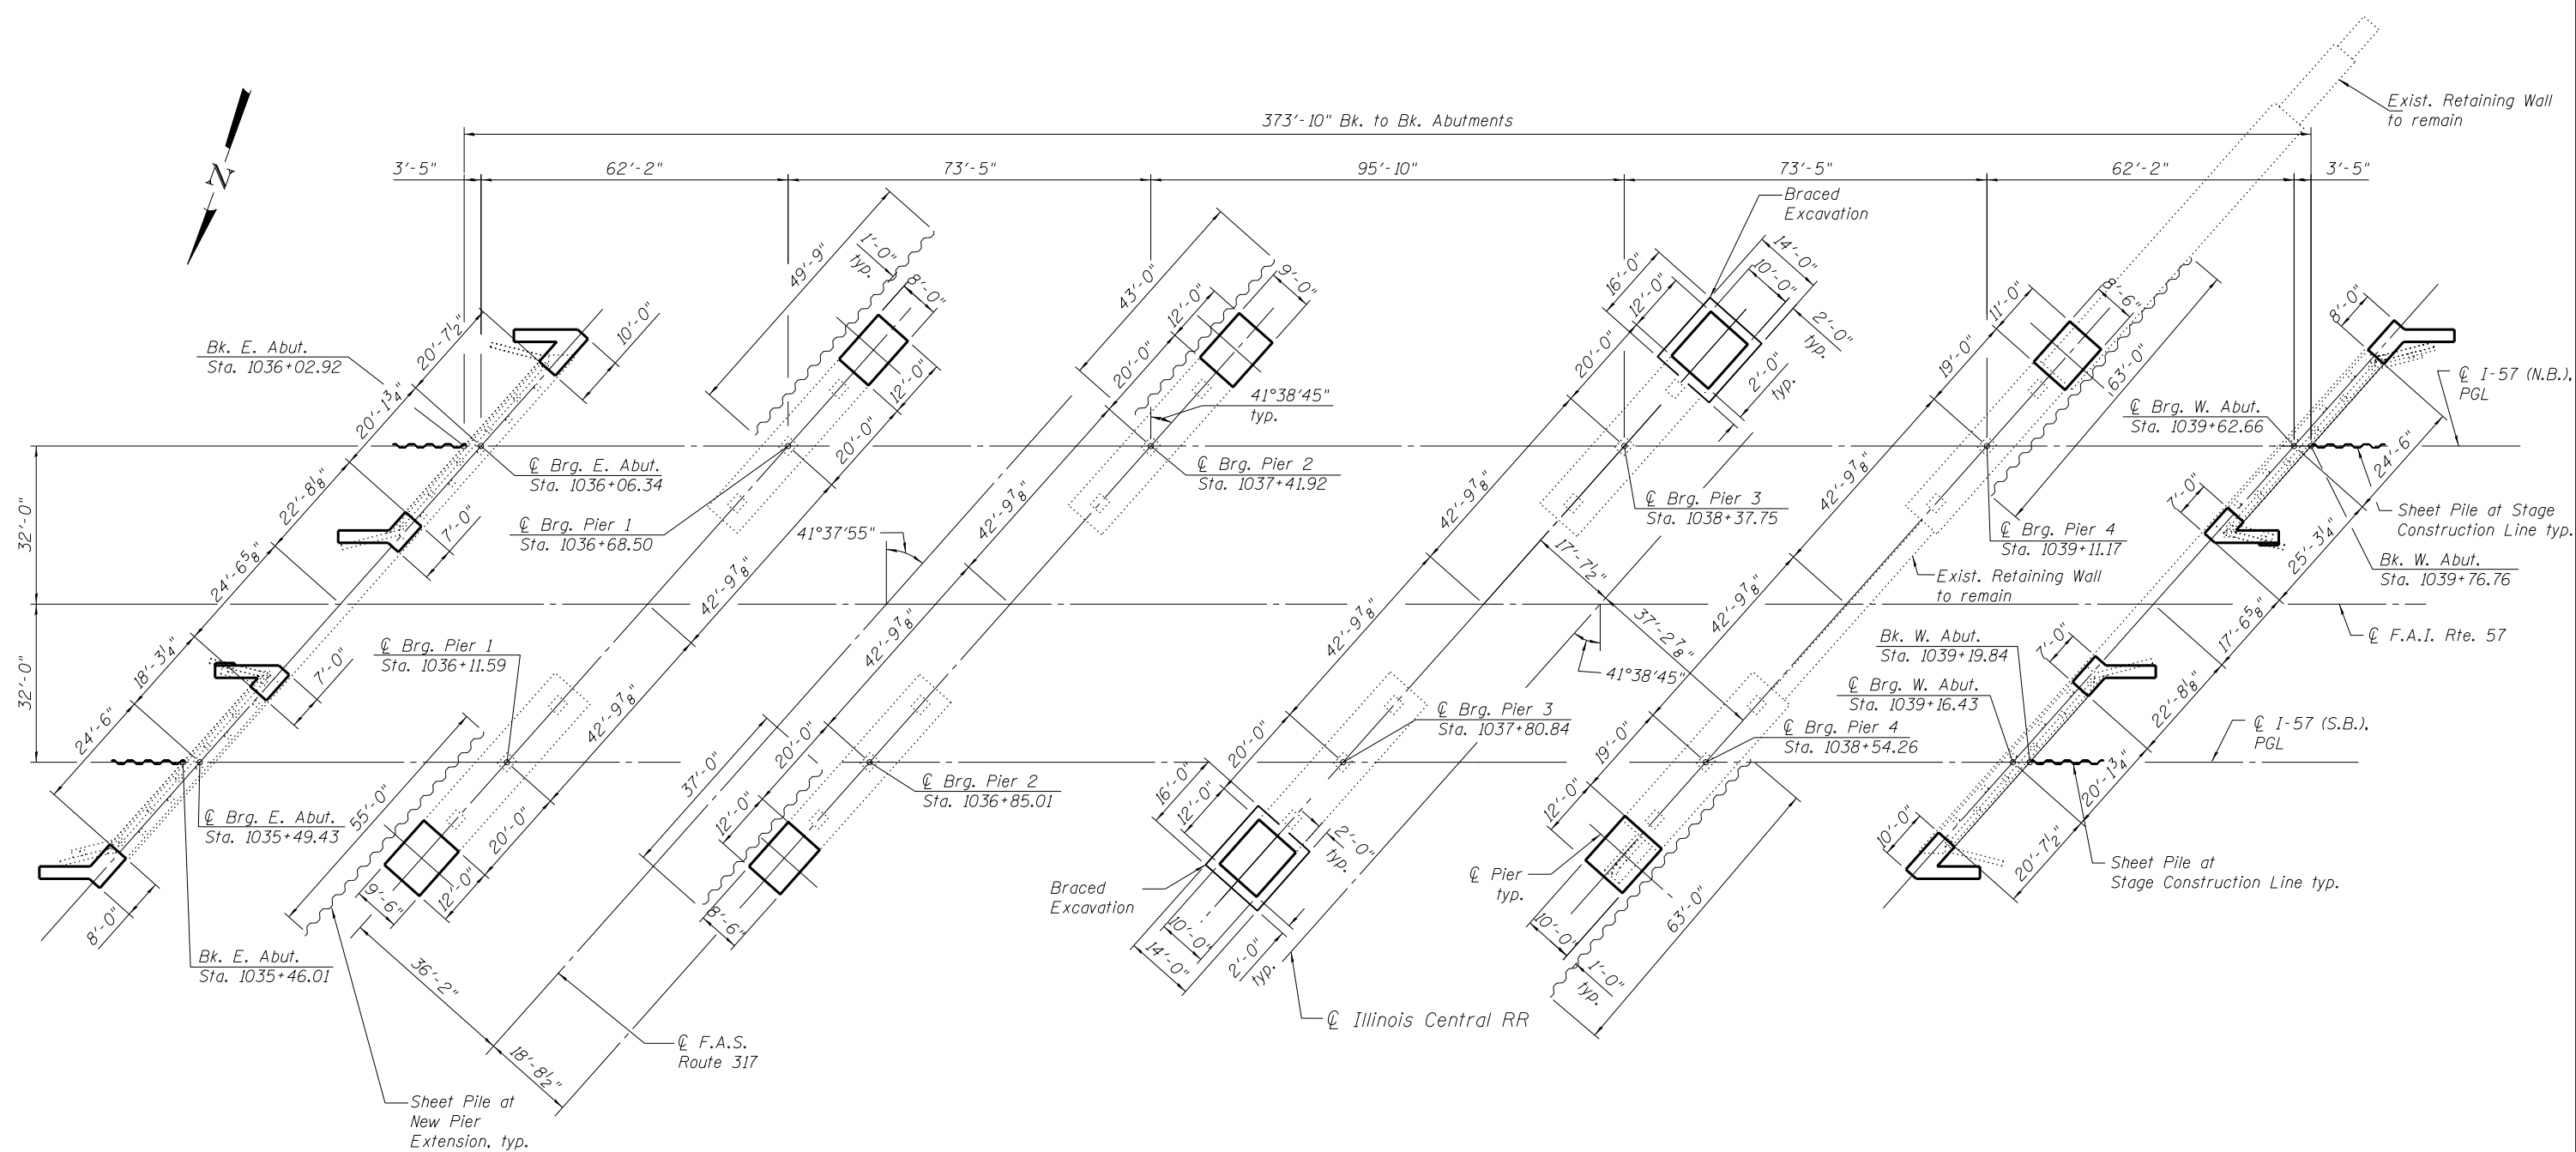

FOOTING LAYOUT



USER NAME =	DESIGNED - EA	REVISED
	CHECKED - OY	REVISED
PLOT SCALE =	DRAWN - CM	REVISED
PLOT DATE =	CHECKED - JB	REVISED

**STATE OF ILLINOIS
DEPARTMENT OF TRANSPORTATION**

**SUBSTRUCTURE LAYOUT
STRUCTURE NOS. 038 - 0013 & 0014**

SHEET NO. S03 OF S71 SHEETS

F.A.I. RTE.	SECTION	COUNTY	TOTAL SHEETS	SHEET NO.
57	38-2HVB, HVBR-1	IROQUOIS	146	42
CONTRACT NO. 66942				
ILLINOIS FED. AID PROJECT				