


DATE	
BY	
FINAL SURVEY	SURVEYED
NOTE BOOK	PLOTTED
	TEMPLATE
	AREAS CHECKED
	AREAS CHECKED

DATE	
BY	
ORIGINAL SURVEY	SURVEYED
NOTE BOOK	PLOTTED
	TEMPLATE
	AREAS CHECKED
	AREAS CHECKED

CROSS SECTION NOTATION:
 S1C = STAGE 1 CUT
 S1F = STAGE 1 FILL
 S2C = STAGE 2 CUT
 S2F = STAGE 2 FILL

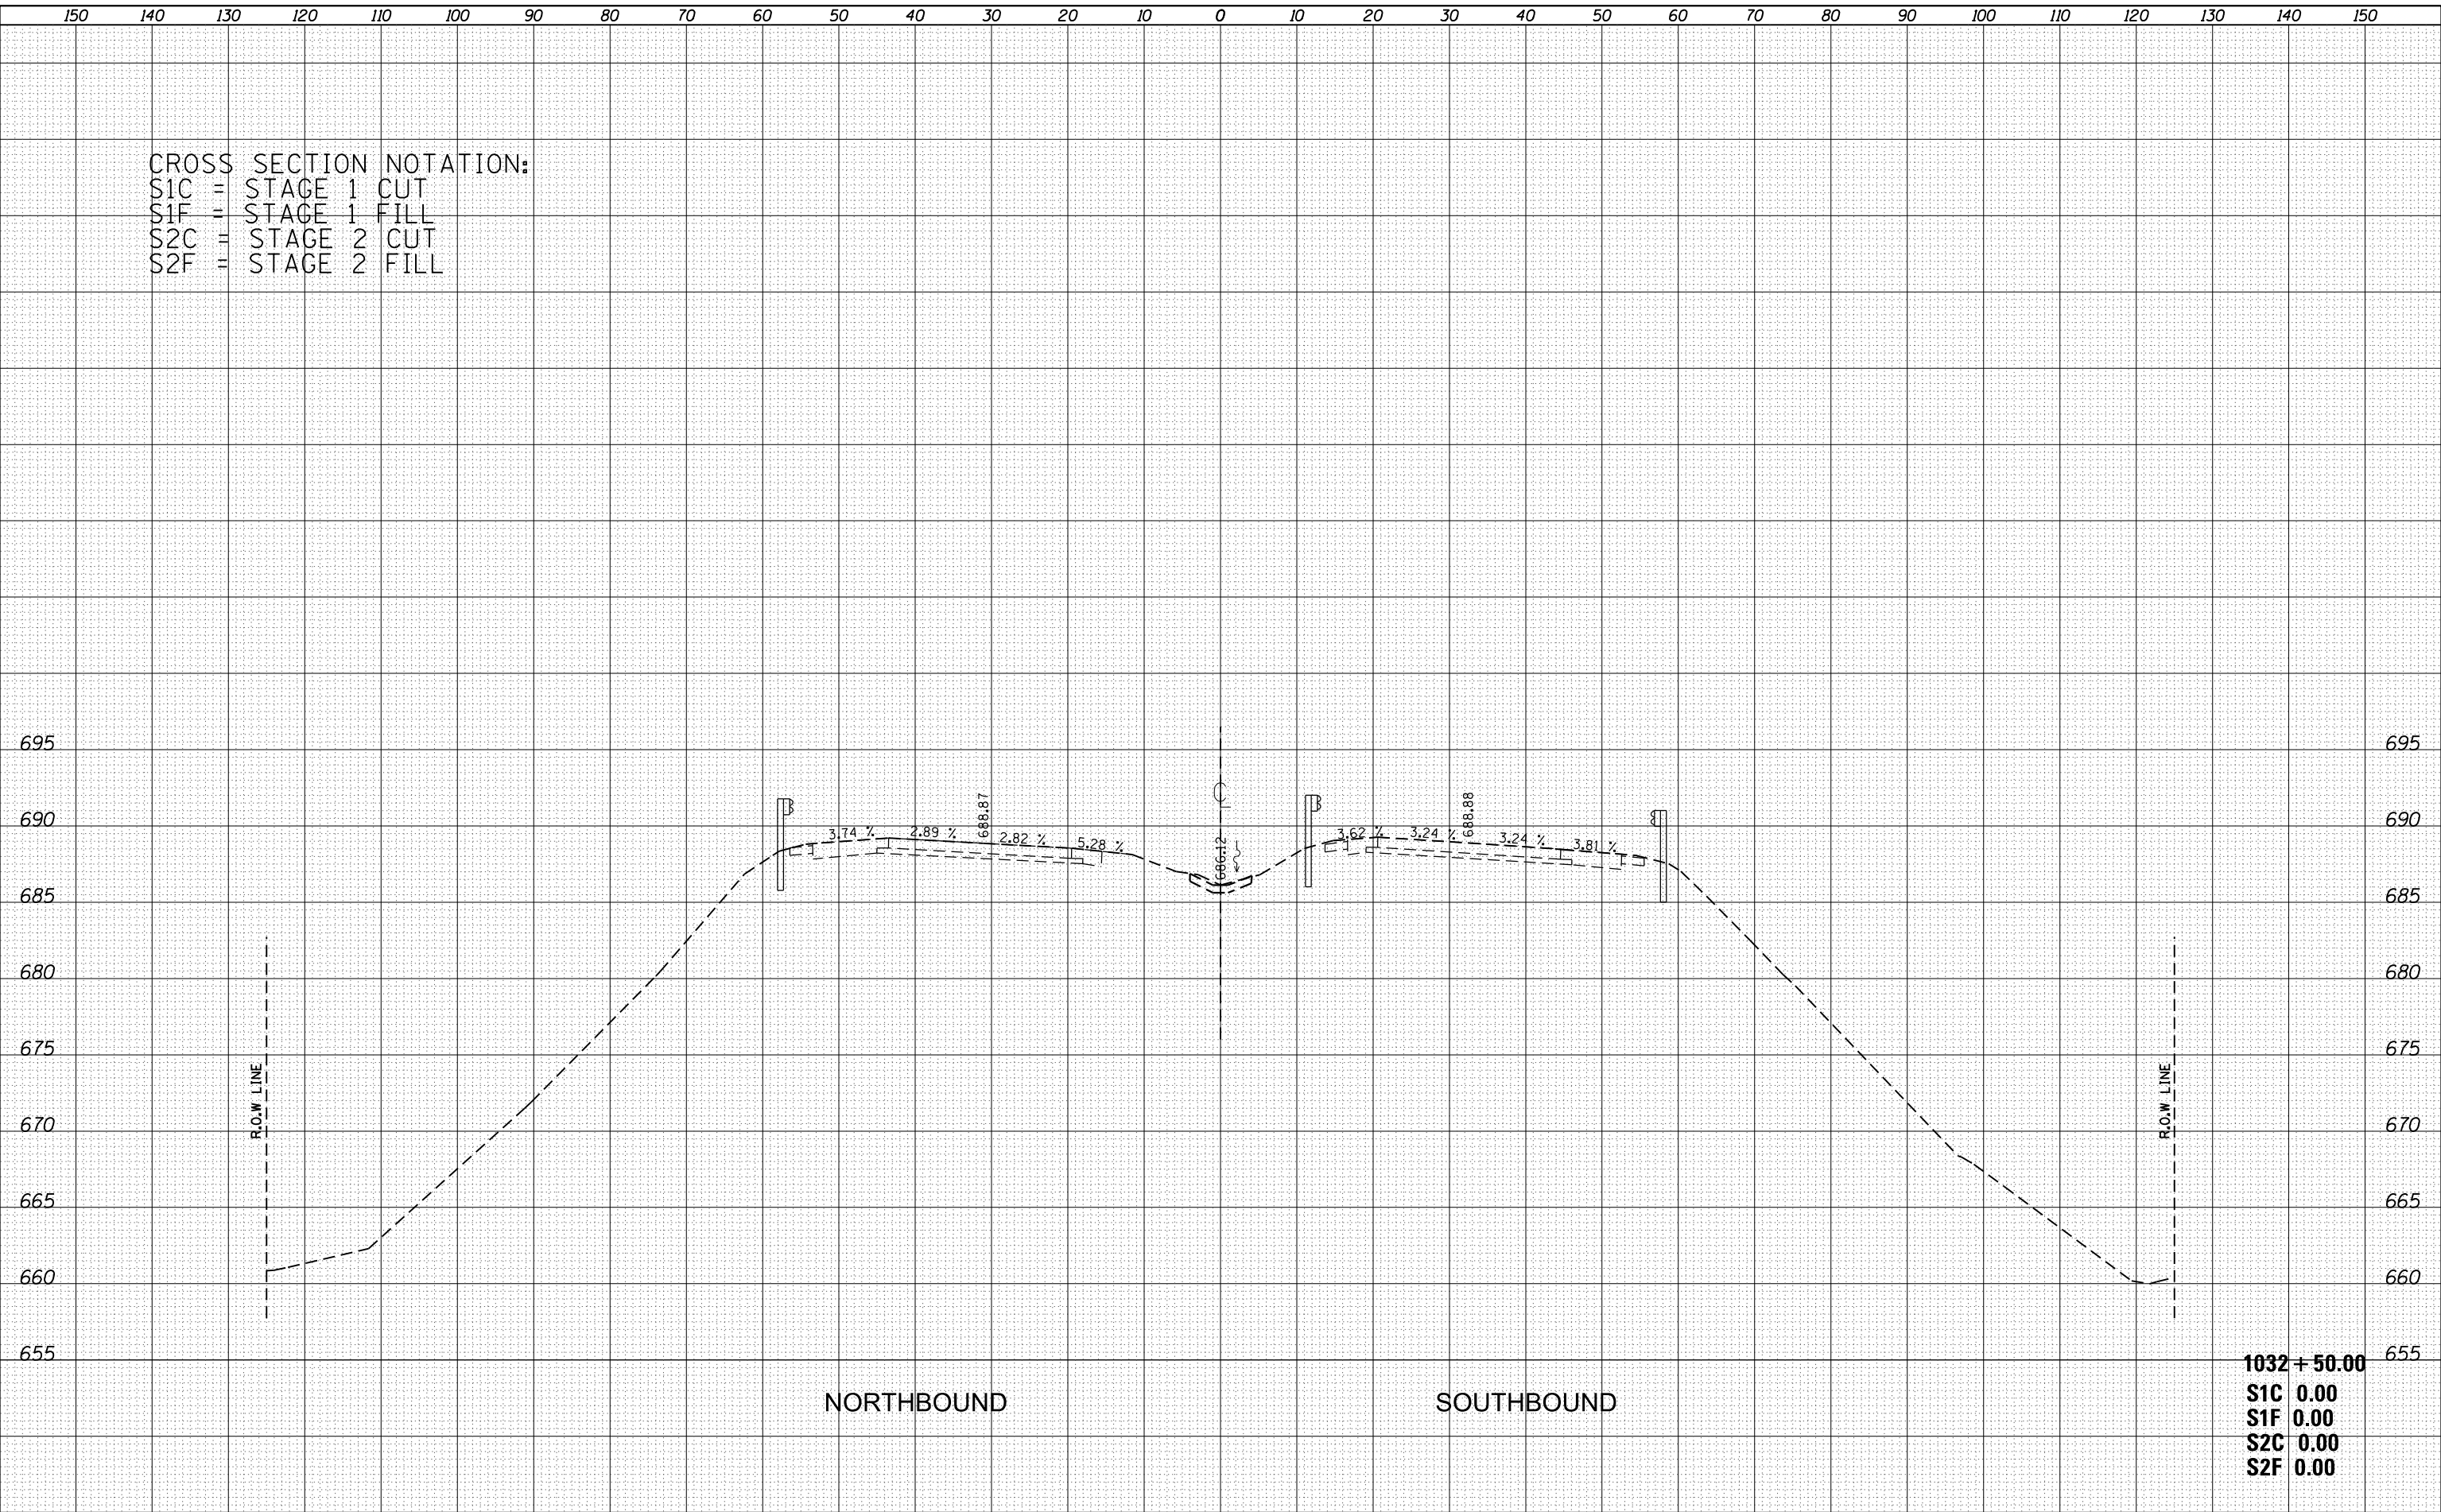

NORTHBOUND

SOUTHBOUND

1032 + 50.00
 S1C 0.00
 S1F 0.00
 S2C 0.00
 S2F 0.00



USER NAME = WAH	DESIGNED -	REVISED -
	DRAWN -	REVISED -
PLOT SCALE = 20.0000' / in.	CHECKED -	REVISED -
PLOT DATE = 8/21/2012 11:35:32 AM	DATE -	REVISED -

STATE OF ILLINOIS
 DEPARTMENT OF TRANSPORTATION

PROPOSED CROSS SECTIONS
 I-57 OVER OLD ROUTE 45 AND ILLINOIS CENTRAL RAILROAD
 SCALE: SHEET NO. 01 OF 16 SHEETS STA. 1032+50.00 TO STA. 1032+50.00

F.A.I. RTE.	SECTION	COUNTY	TOTAL SHEETS	SHEET NO.
57	(38-2)HVBR, HVBR-1	ILROUOIS	146	131
CONTRACT NO. 66942				

ILLINOIS FED. AID PROJECT