


DATE	
BY	
FINAL SURVEY NOTE BOOK NO.	
SURVEYED AREAS CHECKED	
PLOTTED TEMPLATE AREAS CHECKED	


DATE	
BY	
ORIGINAL SURVEY NOTE BOOK NO.	
SURVEYED AREAS CHECKED	
PLOTTED TEMPLATE AREAS CHECKED	

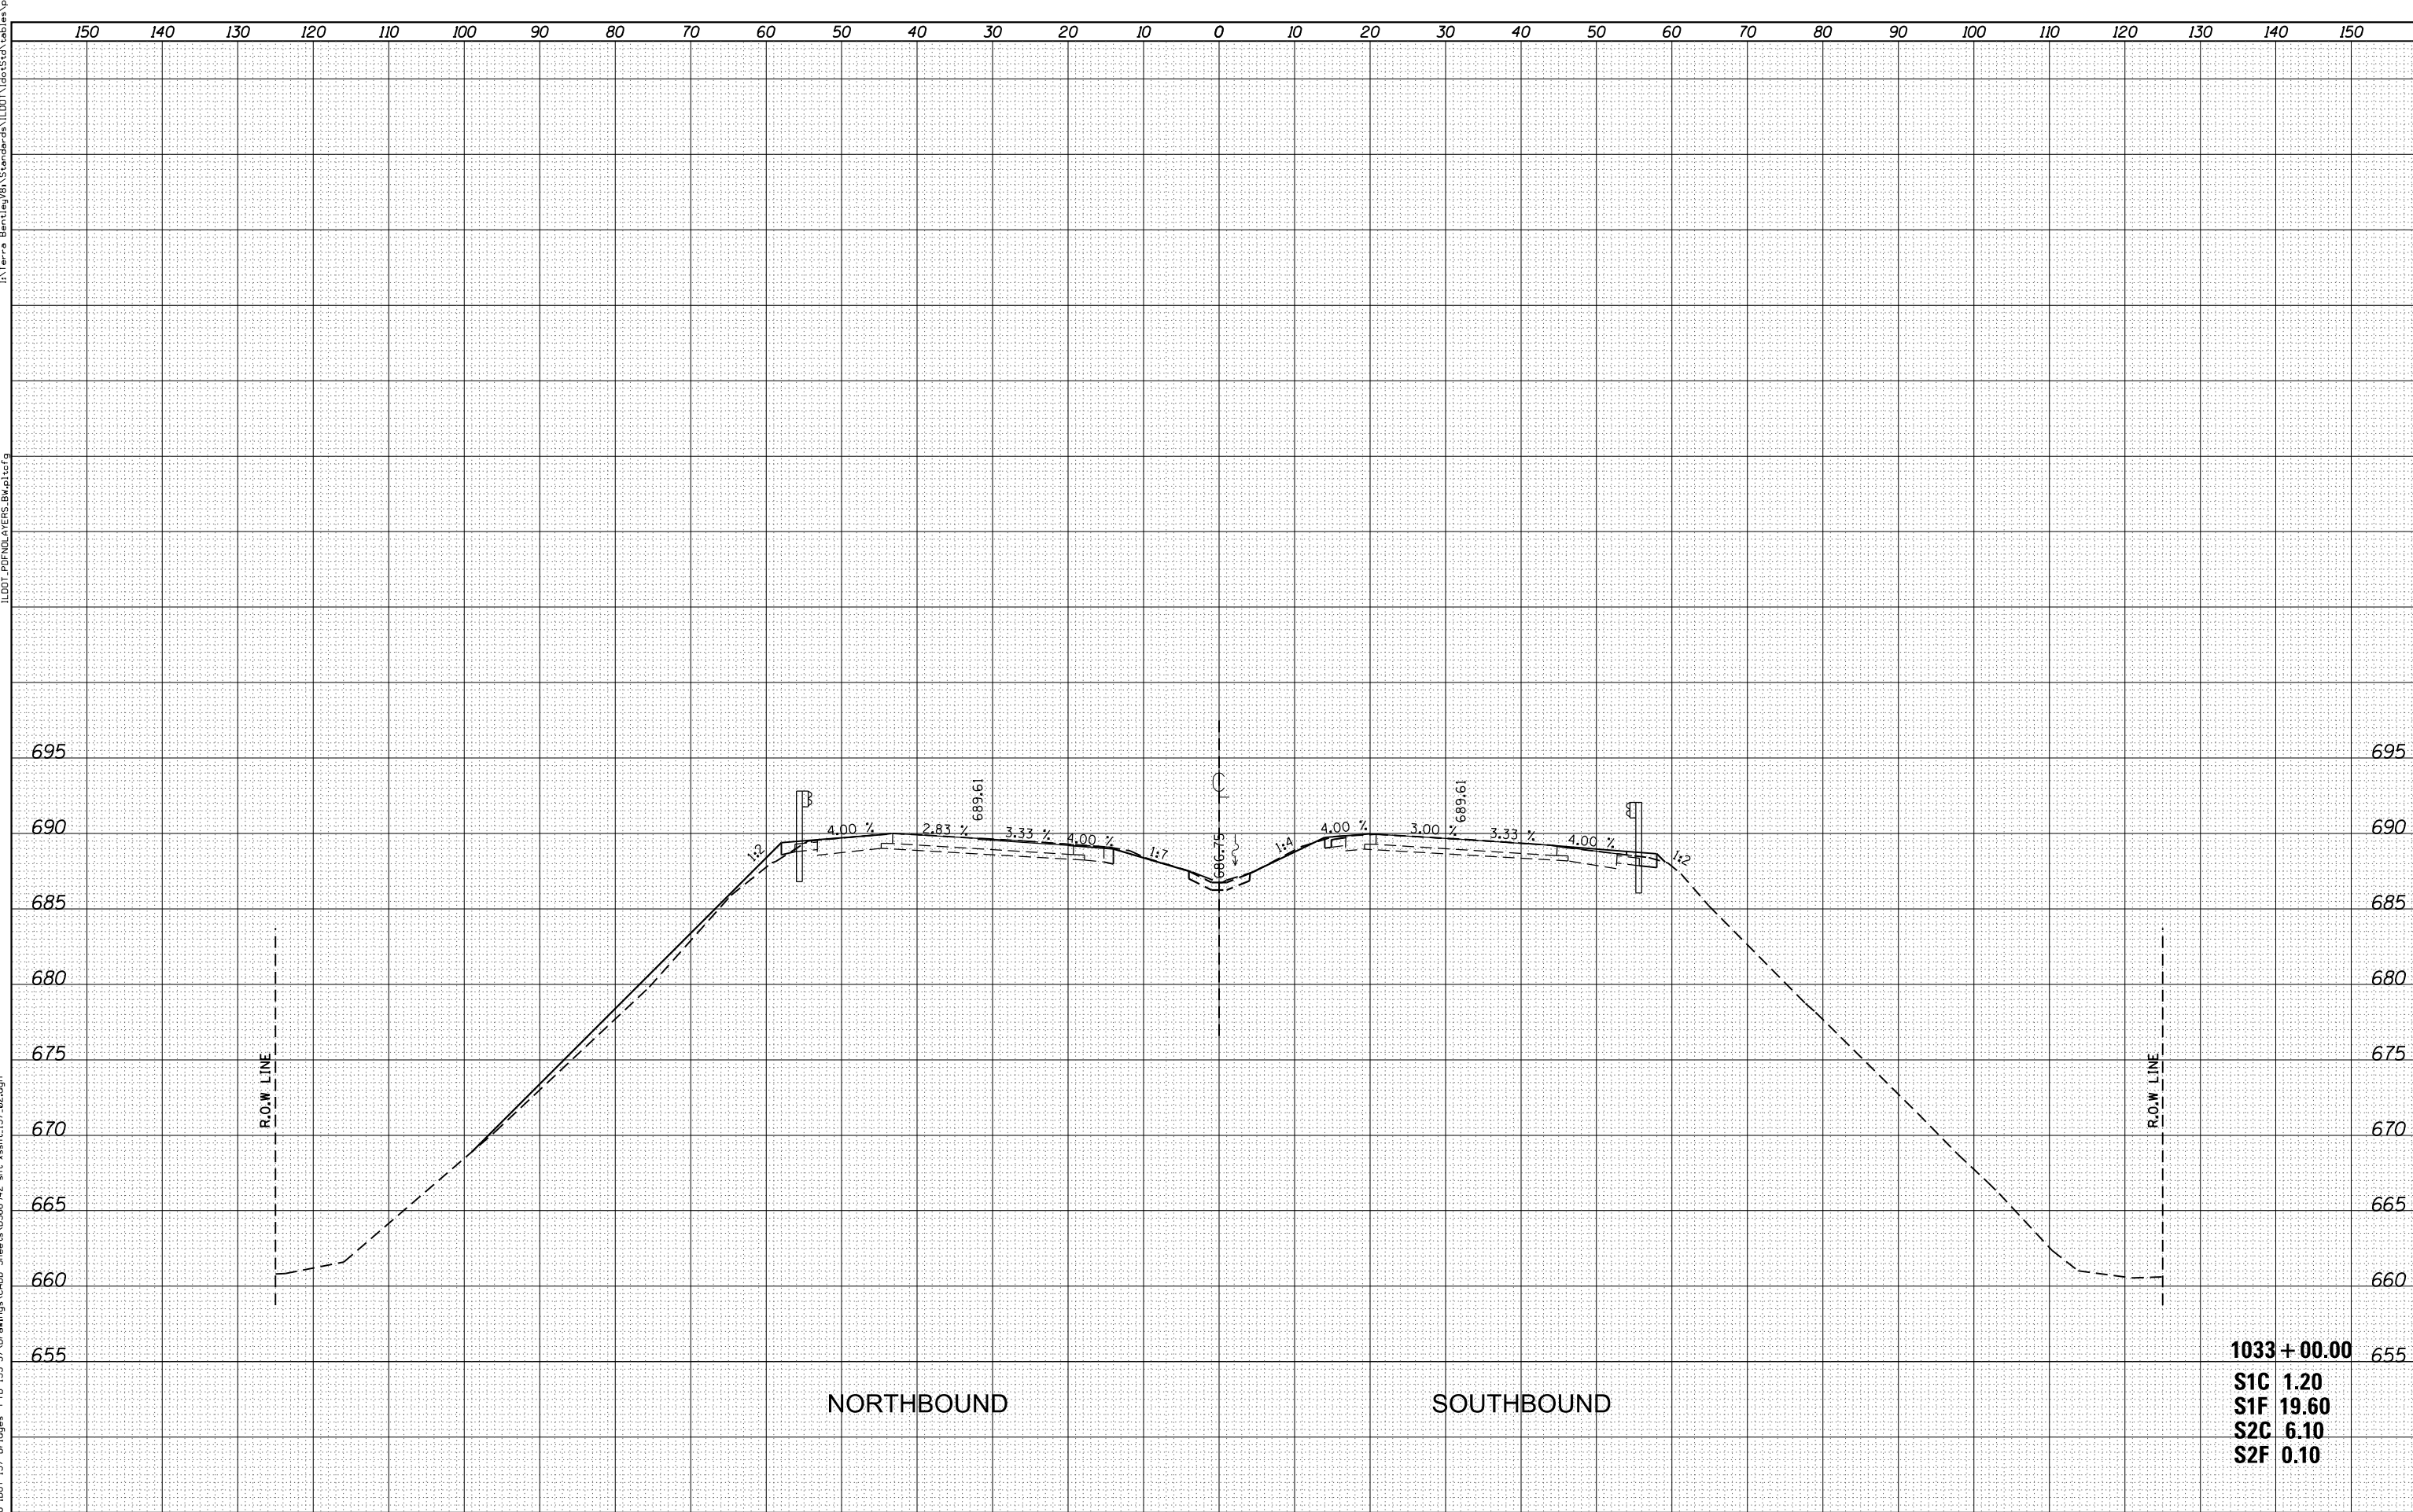

NORTHBOUND

SOUTHBOUND

1033 + 00.00
 S1C 1.20
 S1F 19.60
 S2C 6.10
 S2F 0.10

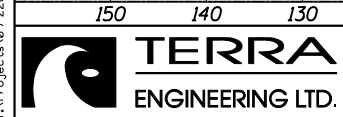

USER NAME = WAH	DESIGNED -	REVISED -
	DRAWN -	REVISED -
PLOT SCALE = 20.0000' / in.	CHECKED -	REVISED -
PLOT DATE = 8/21/2012 11:35:36 AM	DATE -	REVISED -

STATE OF ILLINOIS
 DEPARTMENT OF TRANSPORTATION

PROPOSED CROSS SECTIONS
 I-57 OVER OLD ROUTE 45 AND ILLINOIS CENTRAL RAILROAD
 SCALE: SHEET NO. 02 OF 16 SHEETS STA. 1033+00.00 TO STA. 1033+00.00

F.A.I. RTE.	SECTION	COUNTY	TOTAL SHEETS	SHEET NO.
57	(38-2)HVBR, HVBR-1	ILLINOIS	146	132
CONTRACT NO. 66942				
ILLINOIS FED. AID PROJECT				