


FINAL SURVEY	SURVEYED	DATE
NOTE BOOK	PLOTTED	
	TEMPLATE	
	AREAS CHECKED	
	AREAS CHECKED	

ORIGINAL SURVEY	SURVEYED	DATE
NOTE BOOK	PLOTTED	
	TEMPLATE	
	AREAS CHECKED	
	AREAS CHECKED	

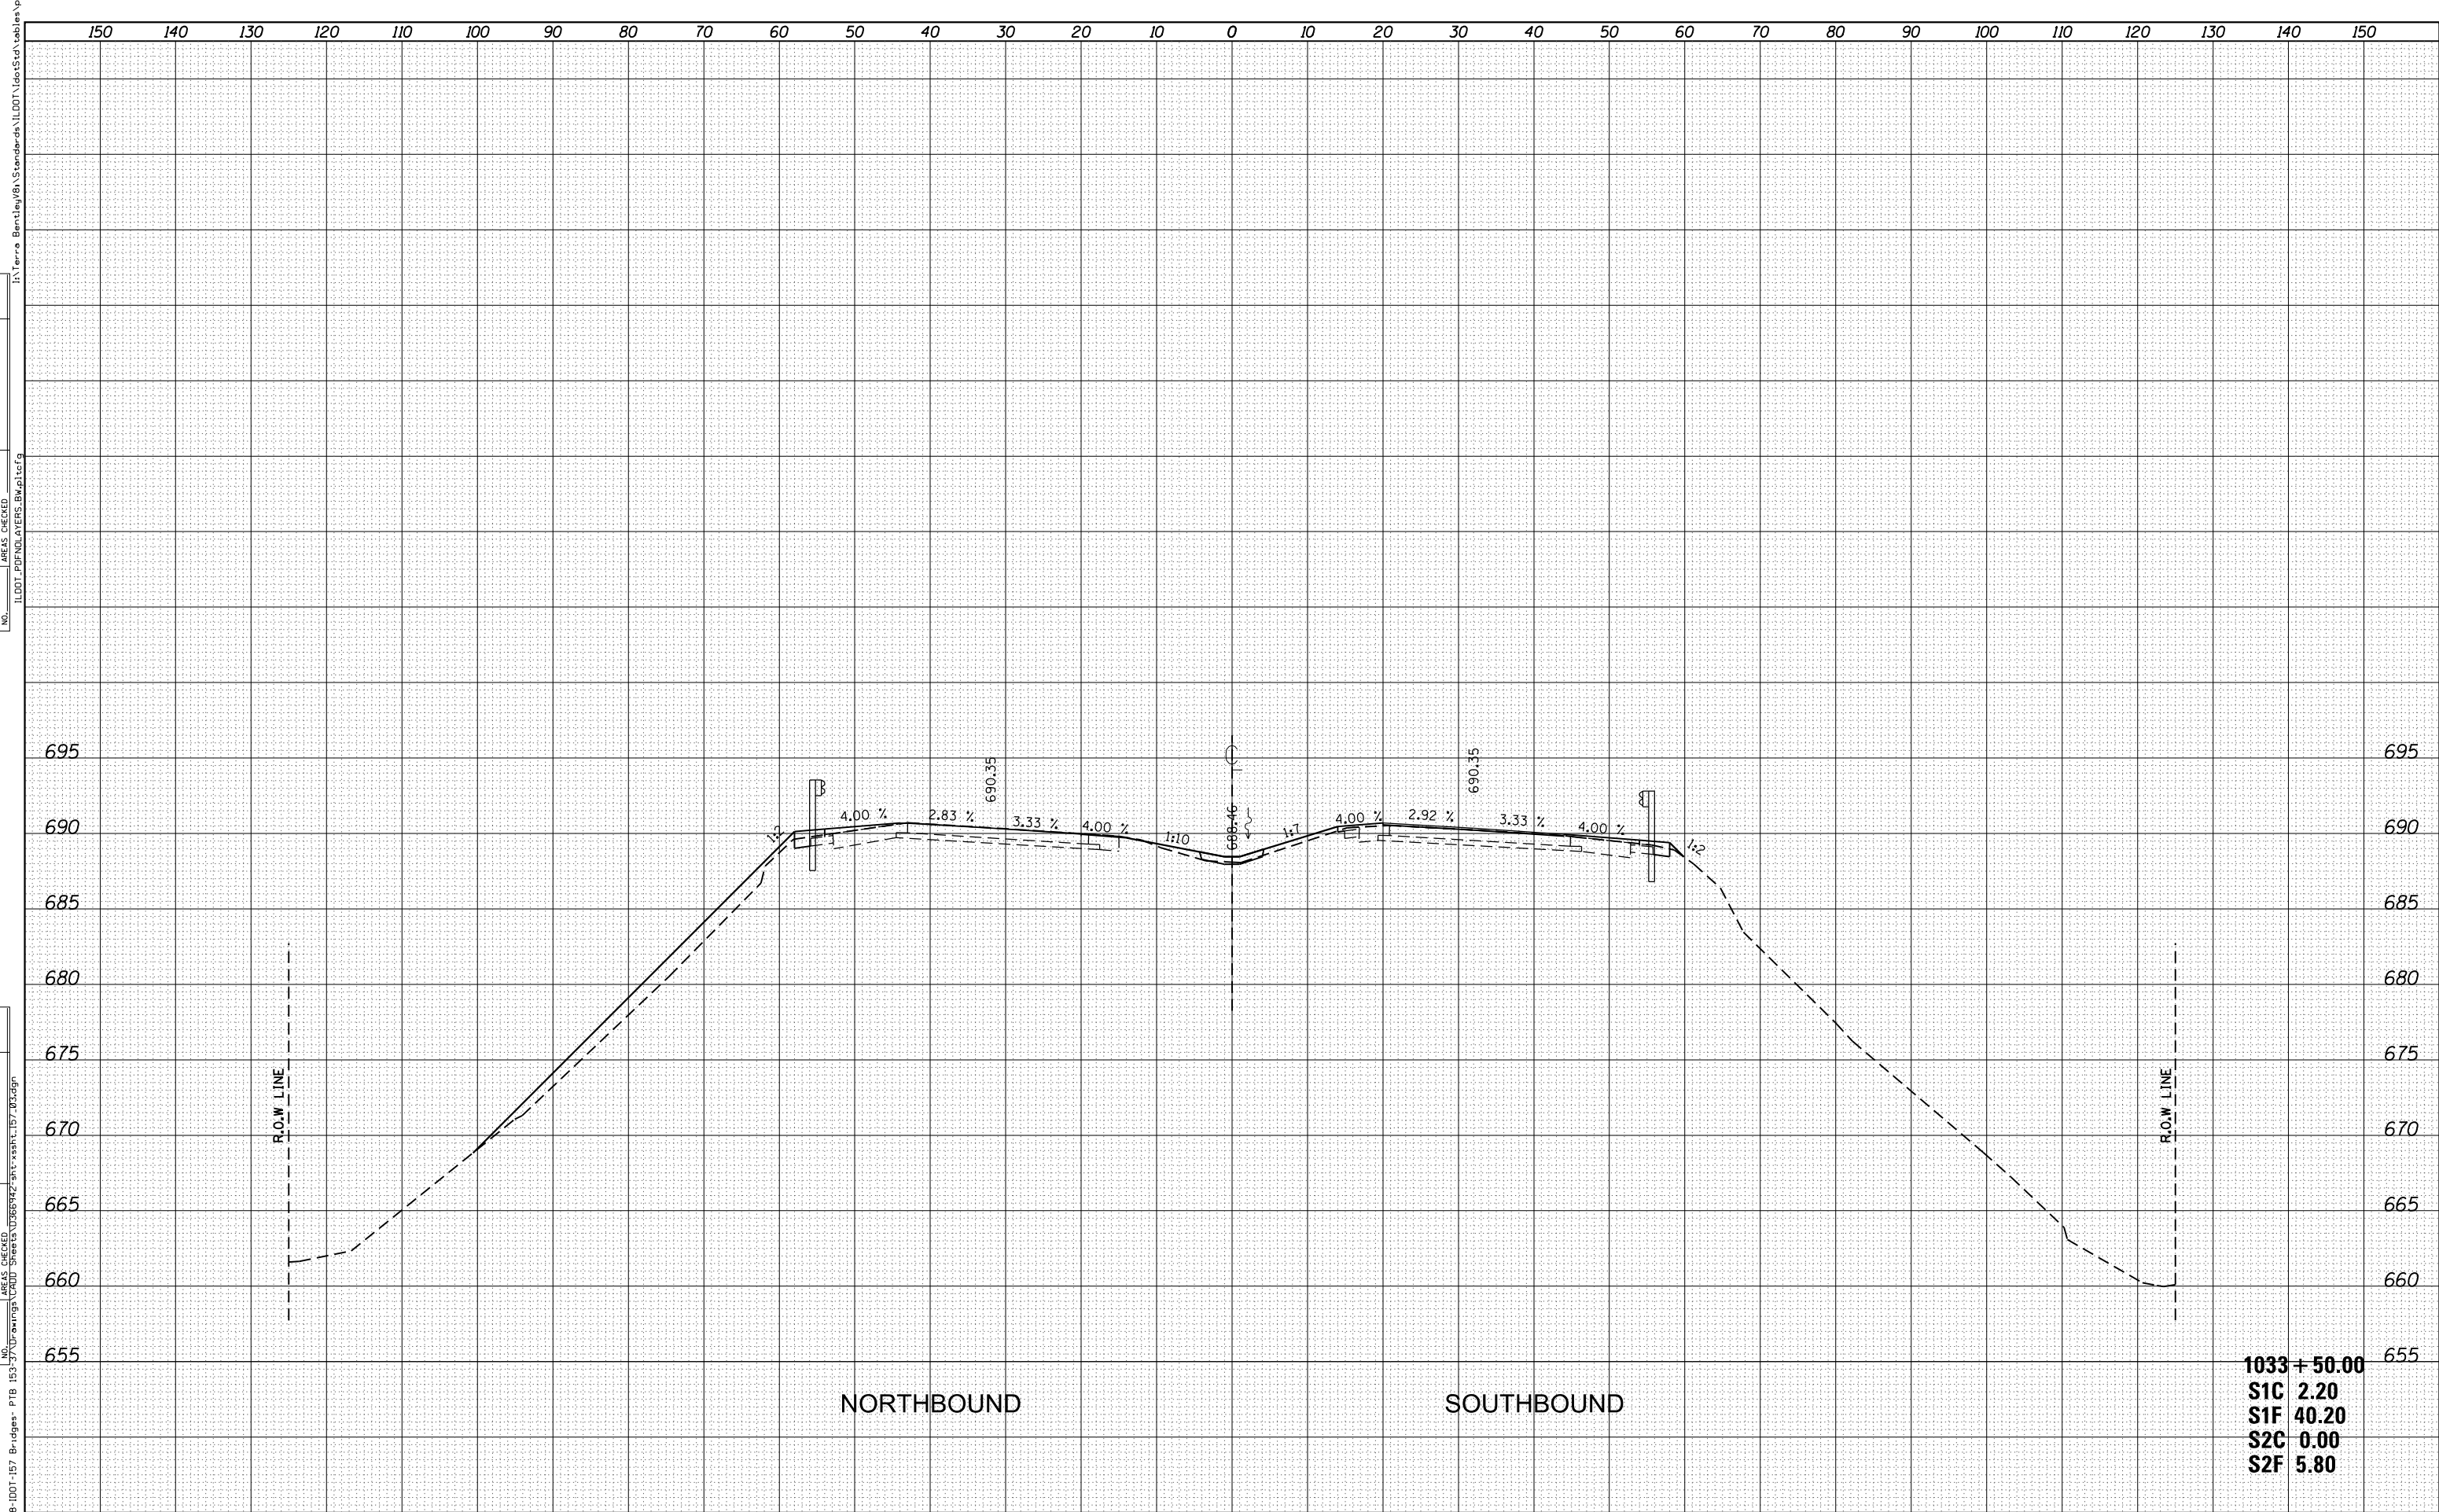

1033 + 50.00
 S1C 2.20
 S1F 40.20
 S2C 0.00
 S2F 5.80



USER NAME = WAH	DESIGNED -	REVISED -
	DRAWN -	REVISED -
PLOT SCALE = 20.0000' / in.	CHECKED -	REVISED -
PLOT DATE = 8/21/2012 11:35:41 AM	DATE -	REVISED -

STATE OF ILLINOIS
 DEPARTMENT OF TRANSPORTATION

PROPOSED CROSS SECTIONS
 I-57 OVER OLD ROUTE 45 AND ILLINOIS CENTRAL RAILROAD
 SCALE: SHEET NO. 03 OF 16 SHEETS STA. 1033+50.00 TO STA. 1033+50.00

F.A.I. RTE.	SECTION	COUNTY	TOTAL SHEETS	SHEET NO.
57	(38-2)HVBR, HVBR-1	IROQUOIS	146	133
CONTRACT NO. 66942				
ILLINOIS FED. AID PROJECT				