


DATE	
BY	
FINAL SURVEY	SURVEYED
NOTE BOOK	PLOTTED
	TEMPLATE
	AREAS CHECKED
	AREAS CHECKED

DATE	
BY	
ORIGINAL SURVEY	SURVEYED
NOTE BOOK	PLOTTED
	TEMPLATE
	AREAS CHECKED
	AREAS CHECKED

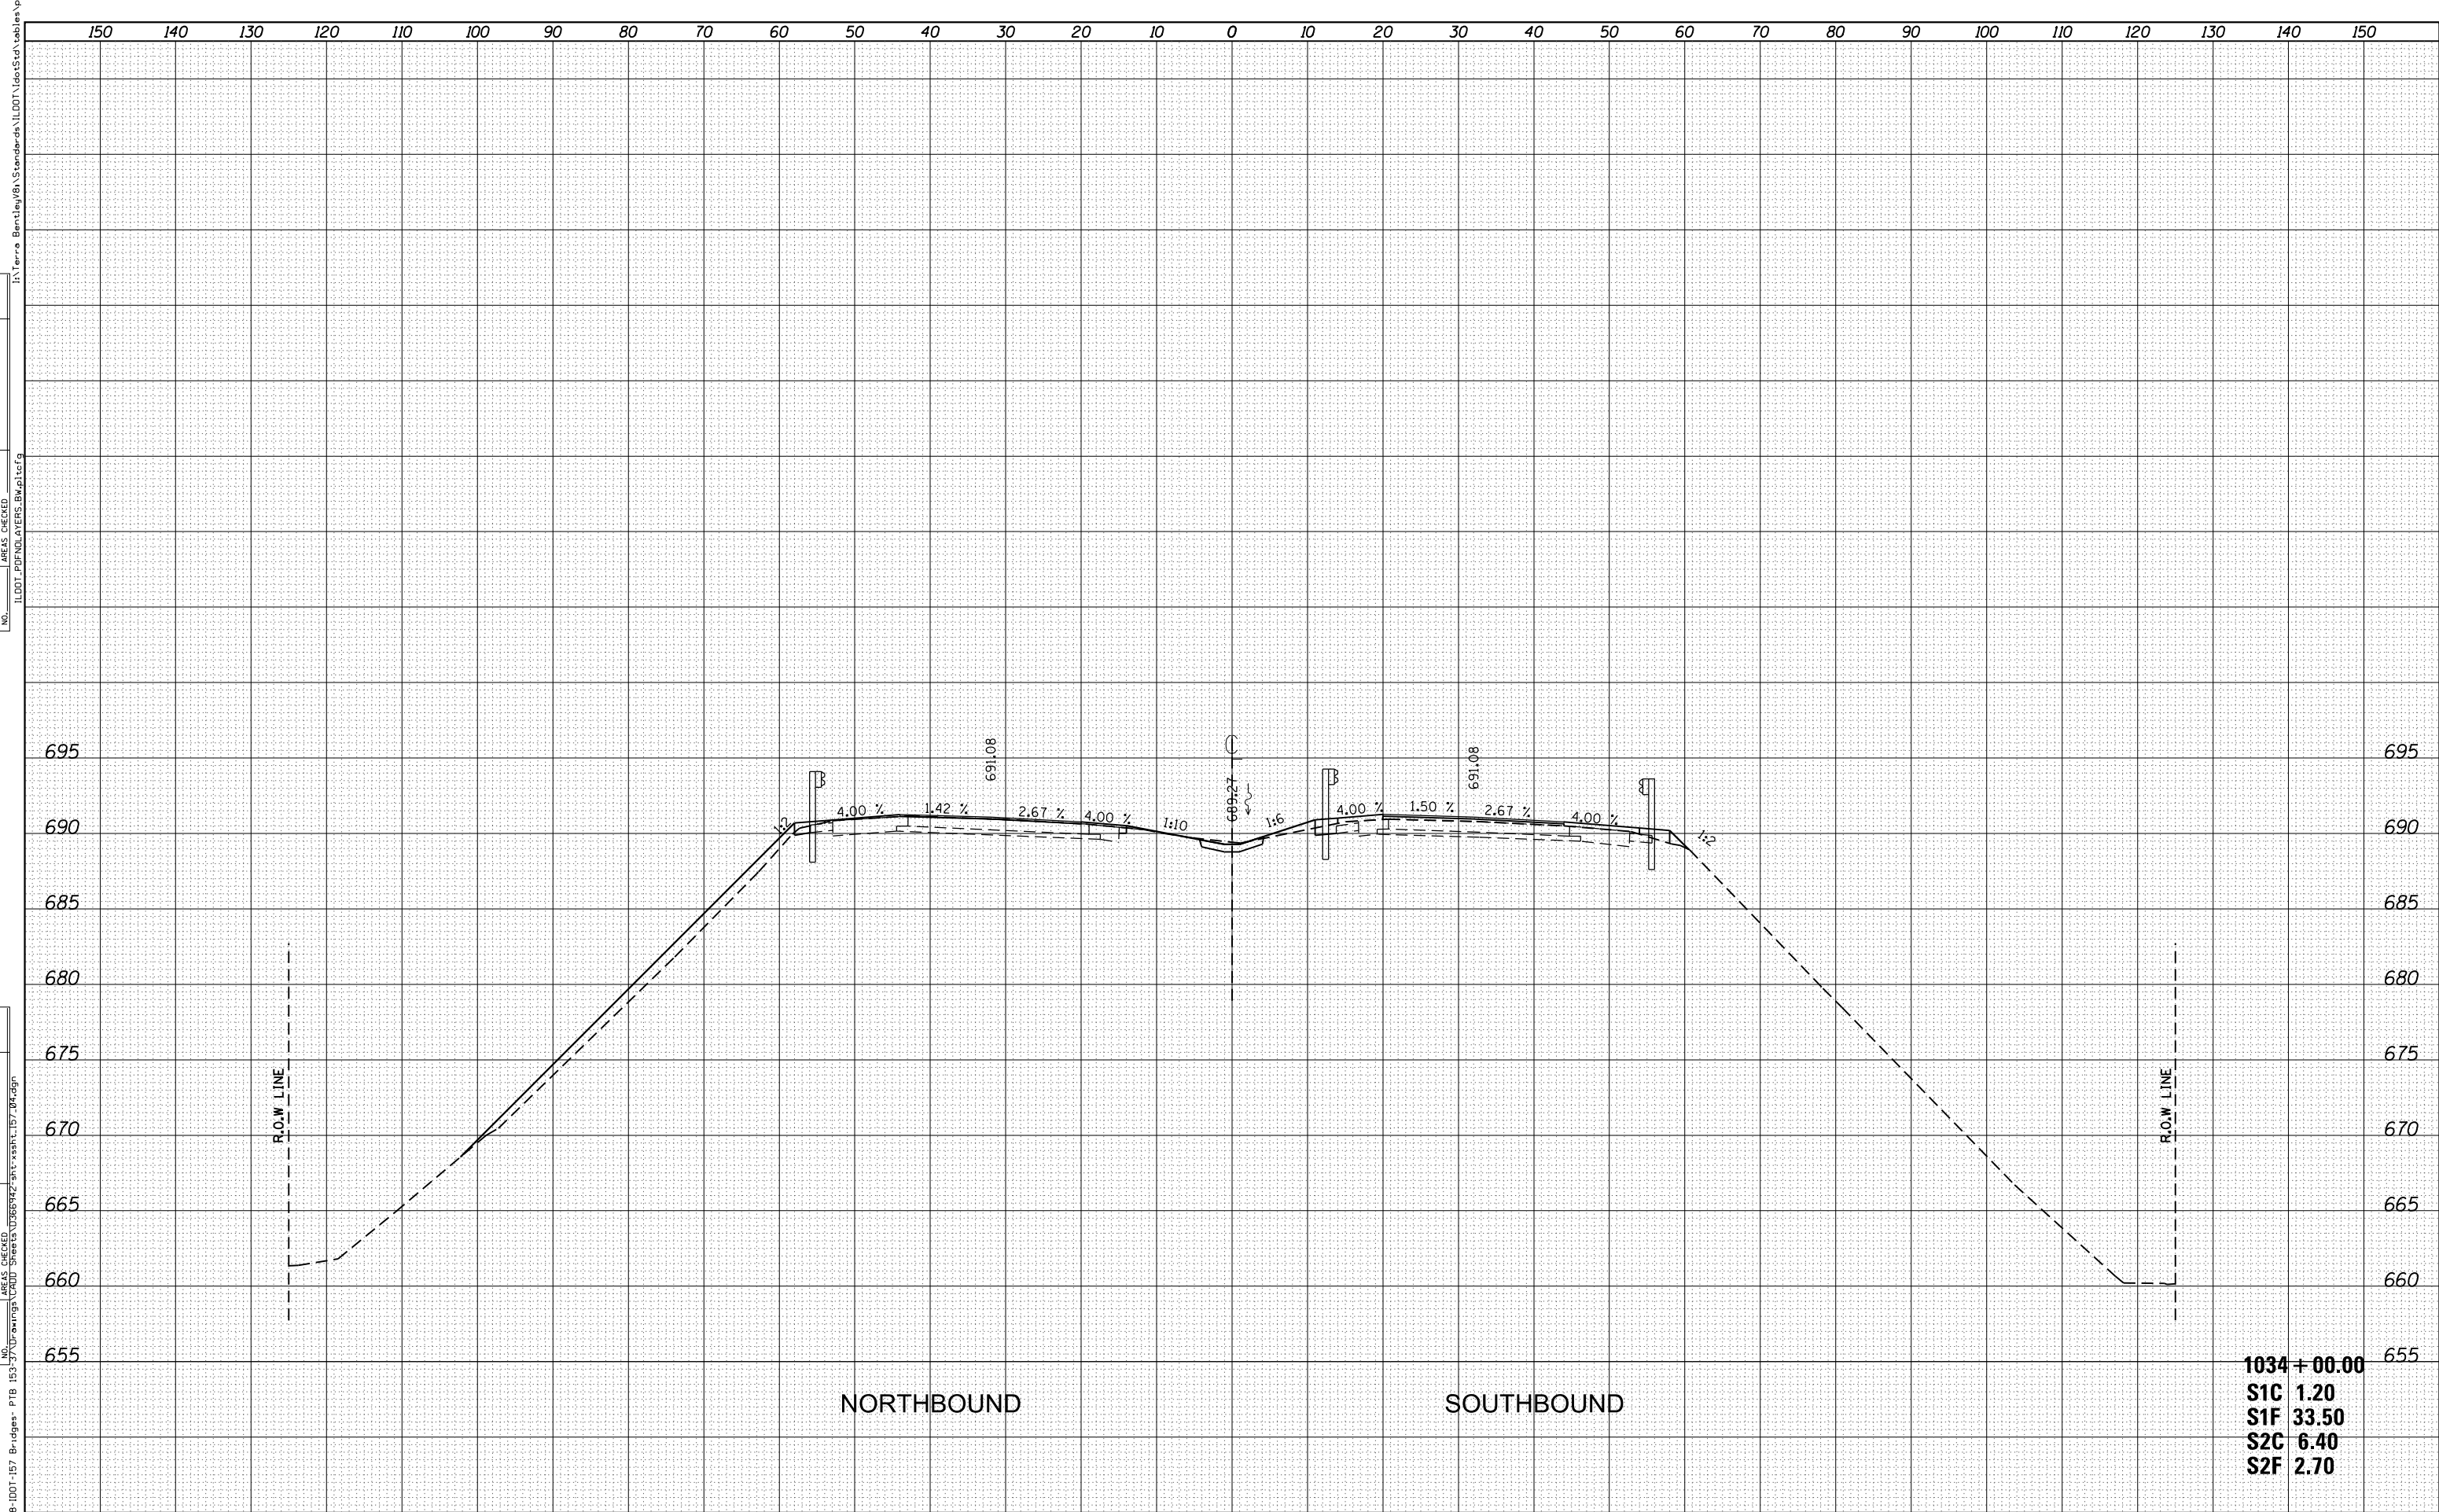

1034 + 00.00  
 S1C 1.20  
 S1F 33.50  
 S2C 6.40  
 S2F 2.70



USER NAME = WAH	DESIGNED -	REVISD -
	DRAWN -	REVISD -
PLOT SCALE = 20.0000' / in.	CHECKED -	REVISD -
PLOT DATE = 8/21/2012 11:35:45 AM	DATE -	REVISD -

STATE OF ILLINOIS  
 DEPARTMENT OF TRANSPORTATION

PROPOSED CROSS SECTIONS  
 I-57 OVER OLD ROUTE 45 AND ILLINOIS CENTRAL RAILROAD  
 SCALE: SHEET NO. 04 OF 16 SHEETS STA. 1034+00.00 TO STA. 1034+00.00

F.A.I. RTE.	SECTION	COUNTY	TOTAL SHEETS	SHEET NO.
57	(38-2)HVBR, HVBR-1	IROQUOIS	146	134
CONTRACT NO. 66942				
ILLINOIS FED. AID PROJECT				