


FINAL SURVEY NOTE BOOK NO.	DATE
SURVEYED AREAS CHECKED	
PLOTTED TEMPLATE AREAS CHECKED	

ORIGINAL SURVEY NOTE BOOK NO.	DATE
SURVEYED AREAS CHECKED	
PLOTTED TEMPLATE AREAS CHECKED	

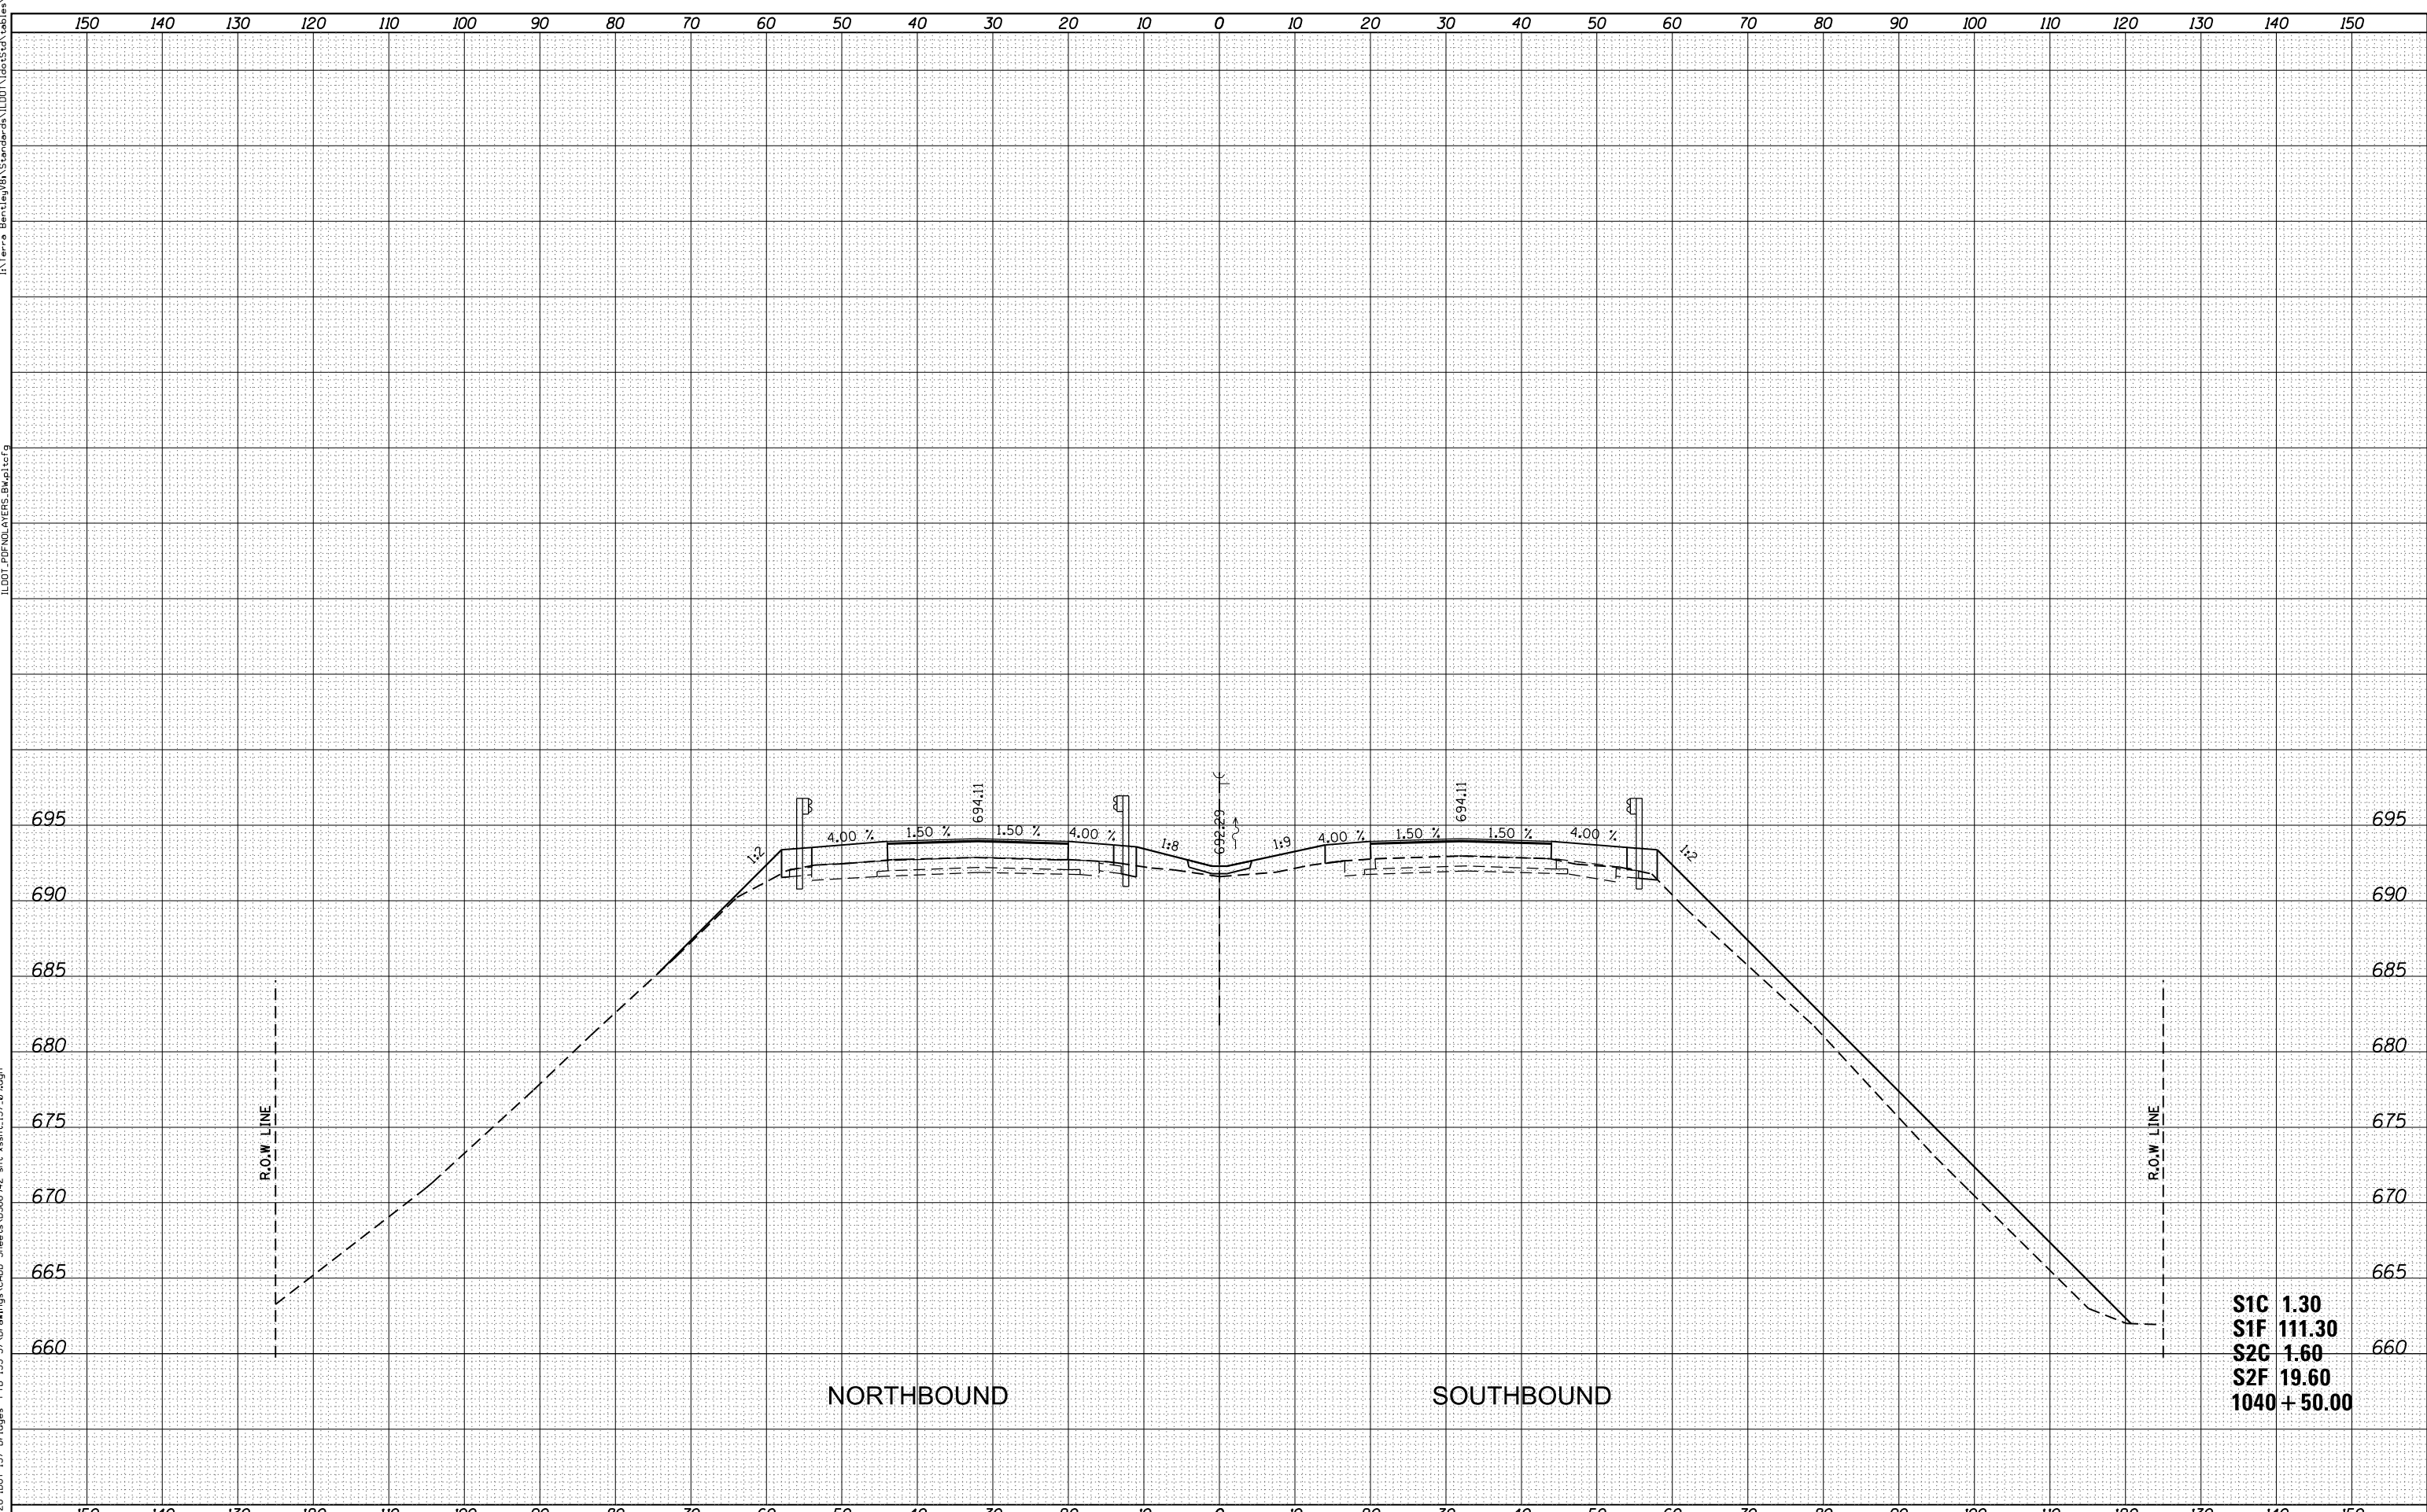

**S1C 1.30**  
**S1F 111.30**  
**S2C 1.60**  
**S2F 19.60**  
**1040 + 50.00**



USER NAME = WAH	DESIGNED -	REVISED -
PLOT SCALE = 20.0000' / in.	DRAWN -	REVISED -
PLOT DATE = 8/21/2012 11:36:07 AM	CHECKED -	REVISED -
	DATE -	REVISED -

**STATE OF ILLINOIS**  
**DEPARTMENT OF TRANSPORTATION**

**PROPOSED CROSS SECTIONS**  
**I-57 OVER OLD ROUTE 45 AND ILLINOIS CENTRAL RAILROAD**  
 SCALE: SHEET NO. 09 OF 16 SHEETS STA. 1040+50.00 TO STA. 1040+50.00

F.A.I. RTE.	SECTION	COUNTY	TOTAL SHEETS	SHEET NO.
57	(38-2)HVBR, HVBR-1	ILLINOIS	146	139
CONTRACT NO. 66942				

ILLINOIS FED. AID PROJECT