


FINAL SURVEY NOTE BOOK NO.	ILDOT_POPINCLATERS_BW.pltcf.g
SURVEYED PLOTTED AREAS CHECKED	
PLATE TEMPLATE AREAS CHECKED	
BY	
DATE	

ORIGINAL SURVEY NOTE BOOK NO.	11001_Sheets_036554Z-ant-3338.F107_10.dgn
SURVEYED PLOTTED AREAS CHECKED	
PLATE TEMPLATE AREAS CHECKED	
BY	
DATE	

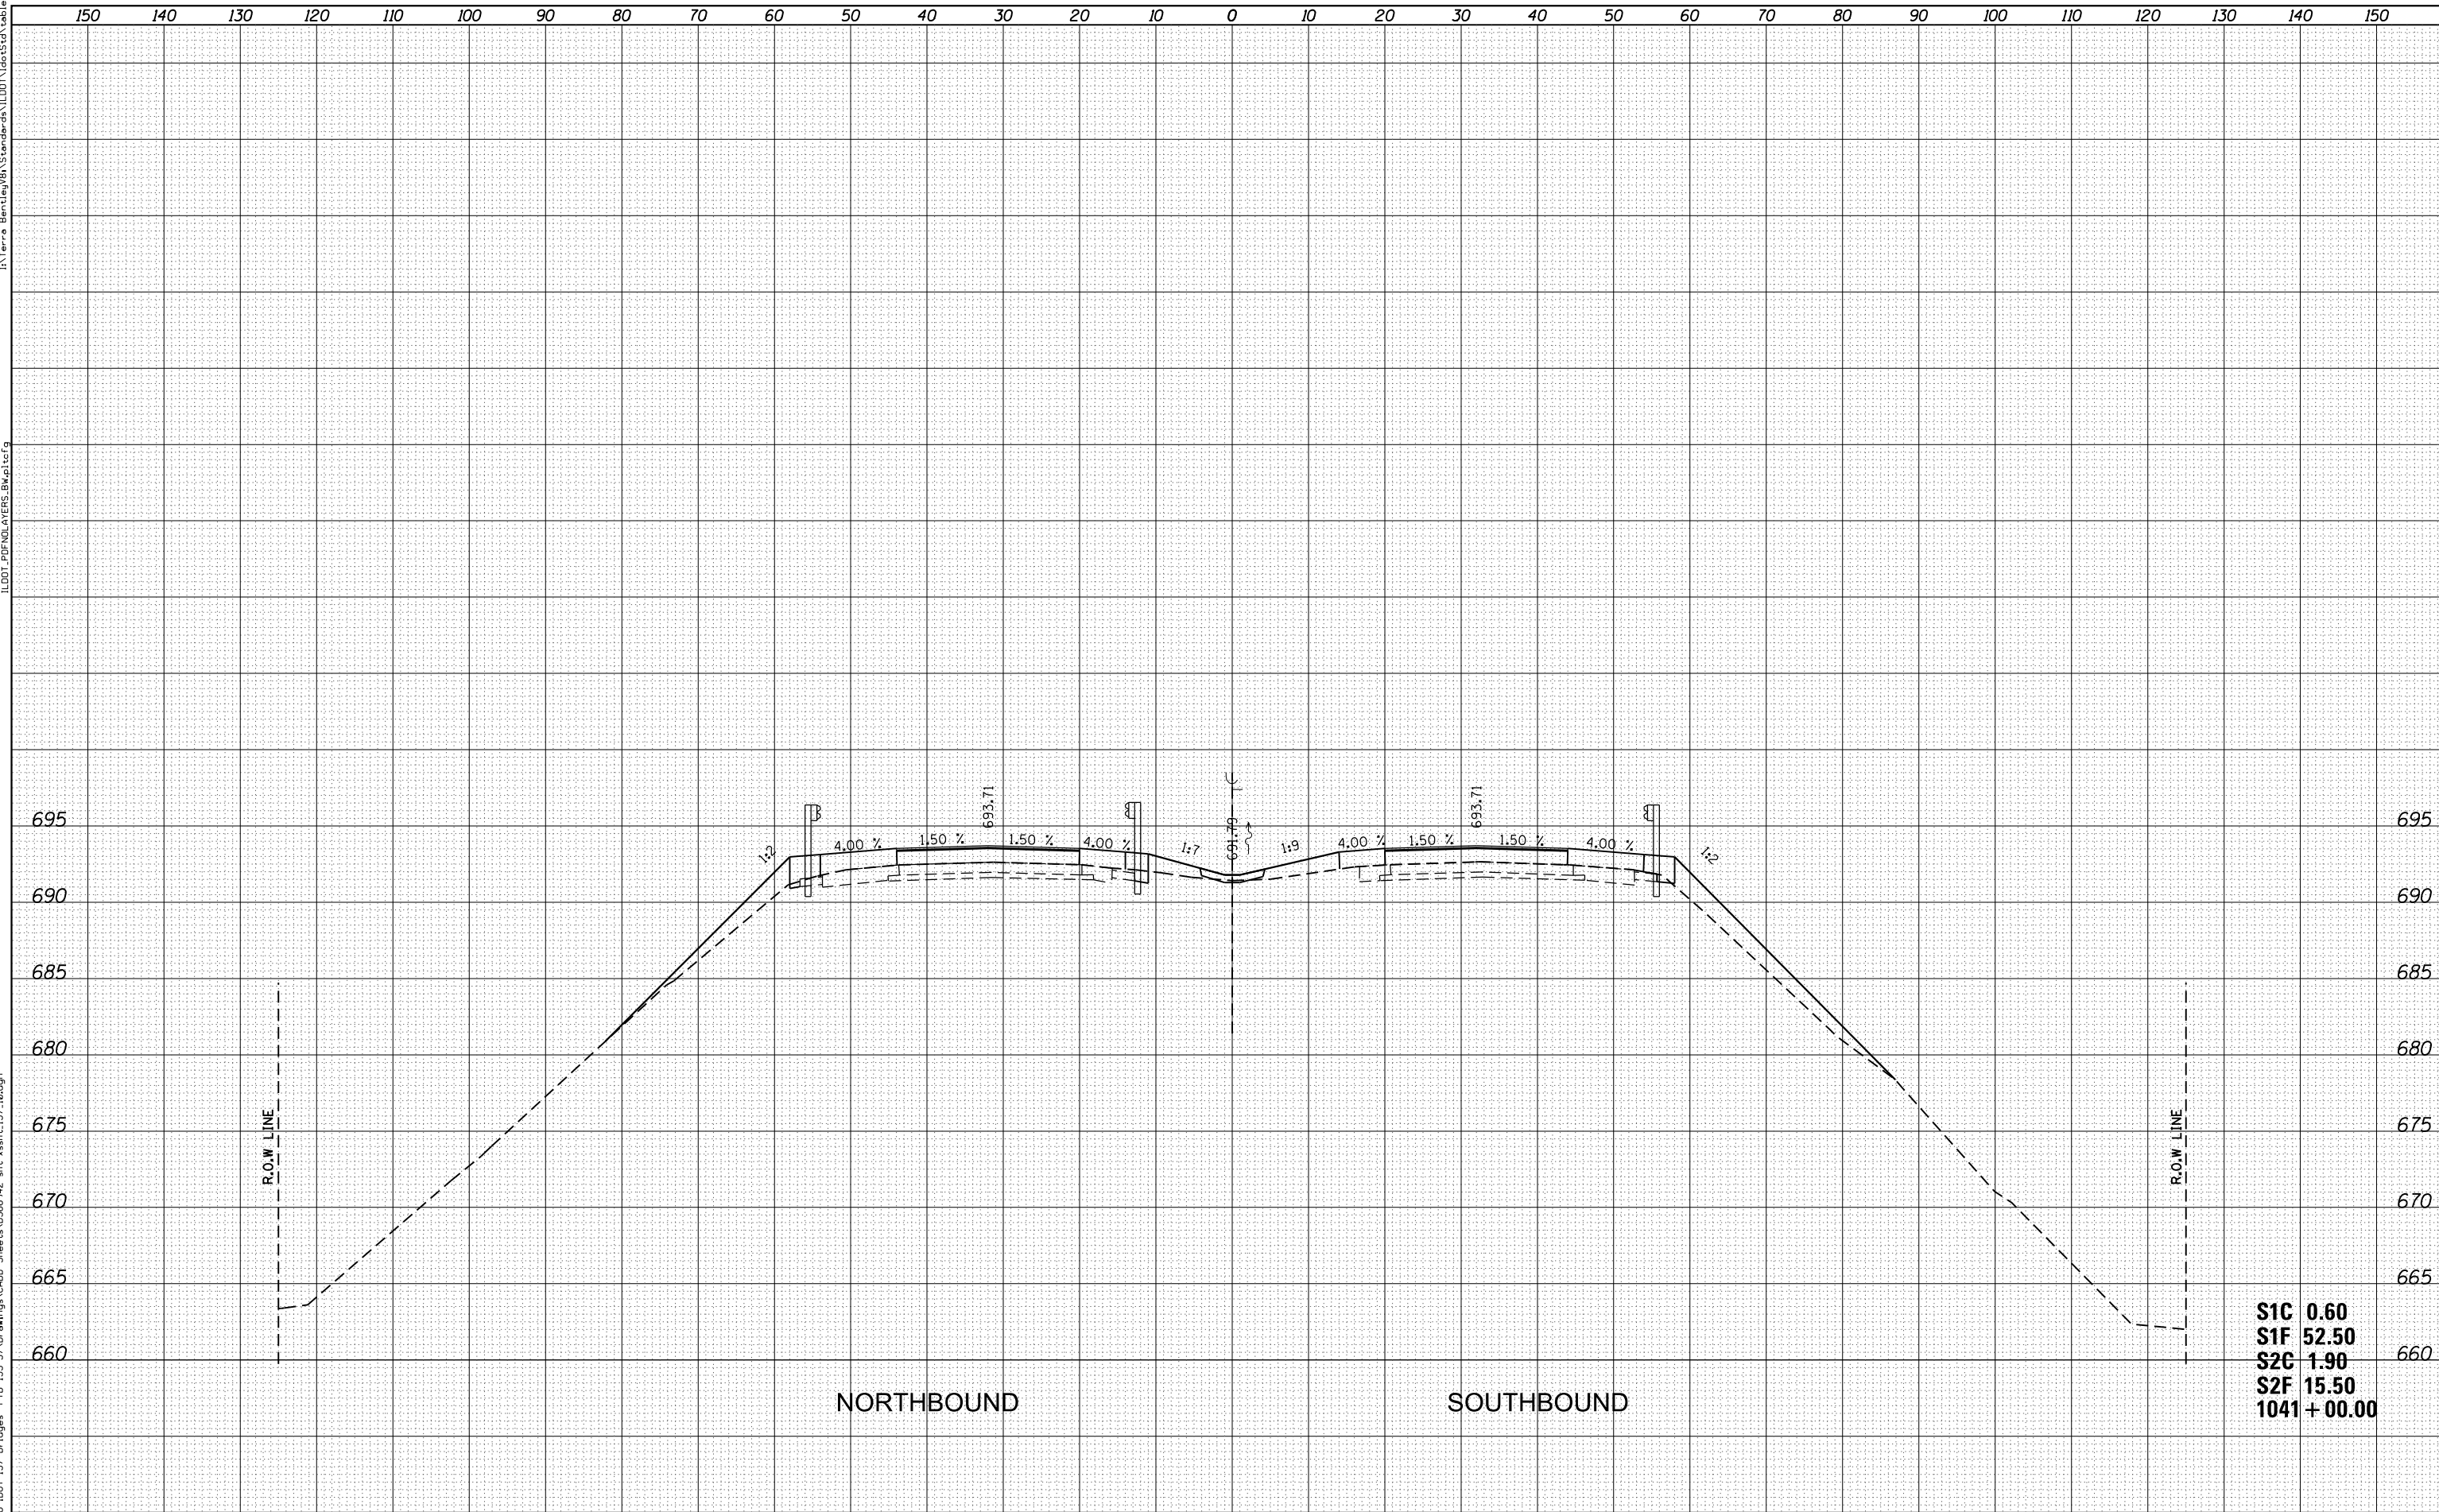

S1C 0.60
S1F 52.50
S2C 1.90
S2F 15.50
1041 + 00.00



USER NAME = WAH	DESIGNED -	REVISÉD -
PLOT SCALE = 20.0000' / in.	DRAWN -	REVISÉD -
PLOT DATE = 8/21/2012 11:36:11 AM	CHECKED -	REVISÉD -
	DATE -	REVISÉD -

STATE OF ILLINOIS
DEPARTMENT OF TRANSPORTATION

PROPOSED CROSS SECTIONS
I-57 OVER OLD ROUTE 45 AND ILLINOIS CENTRAL RAILROAD
 SCALE: SHEET NO. 10 OF 16 SHEETS STA. 1041+00.00 TO STA. 1041+00.00

F.A.I. RTE.	SECTION	COUNTY	TOTAL SHEETS	SHEET NO.
57	(38-2)HVBR, HVBR-1	ILROQUOIS	146	140
			CONTRACT NO. 66942	
ILLINOIS FED. AID PROJECT				