


FINAL SURVEY	SURVEYED	DATE
NOTE BOOK	PLOTTED	
	TEMPLATE	
	AREAS CHECKED	
	AREAS CHECKED	

ORIGINAL SURVEY	SURVEYED	DATE
NOTE BOOK	PLOTTED	
	TEMPLATE	
	AREAS CHECKED	
	AREAS CHECKED	

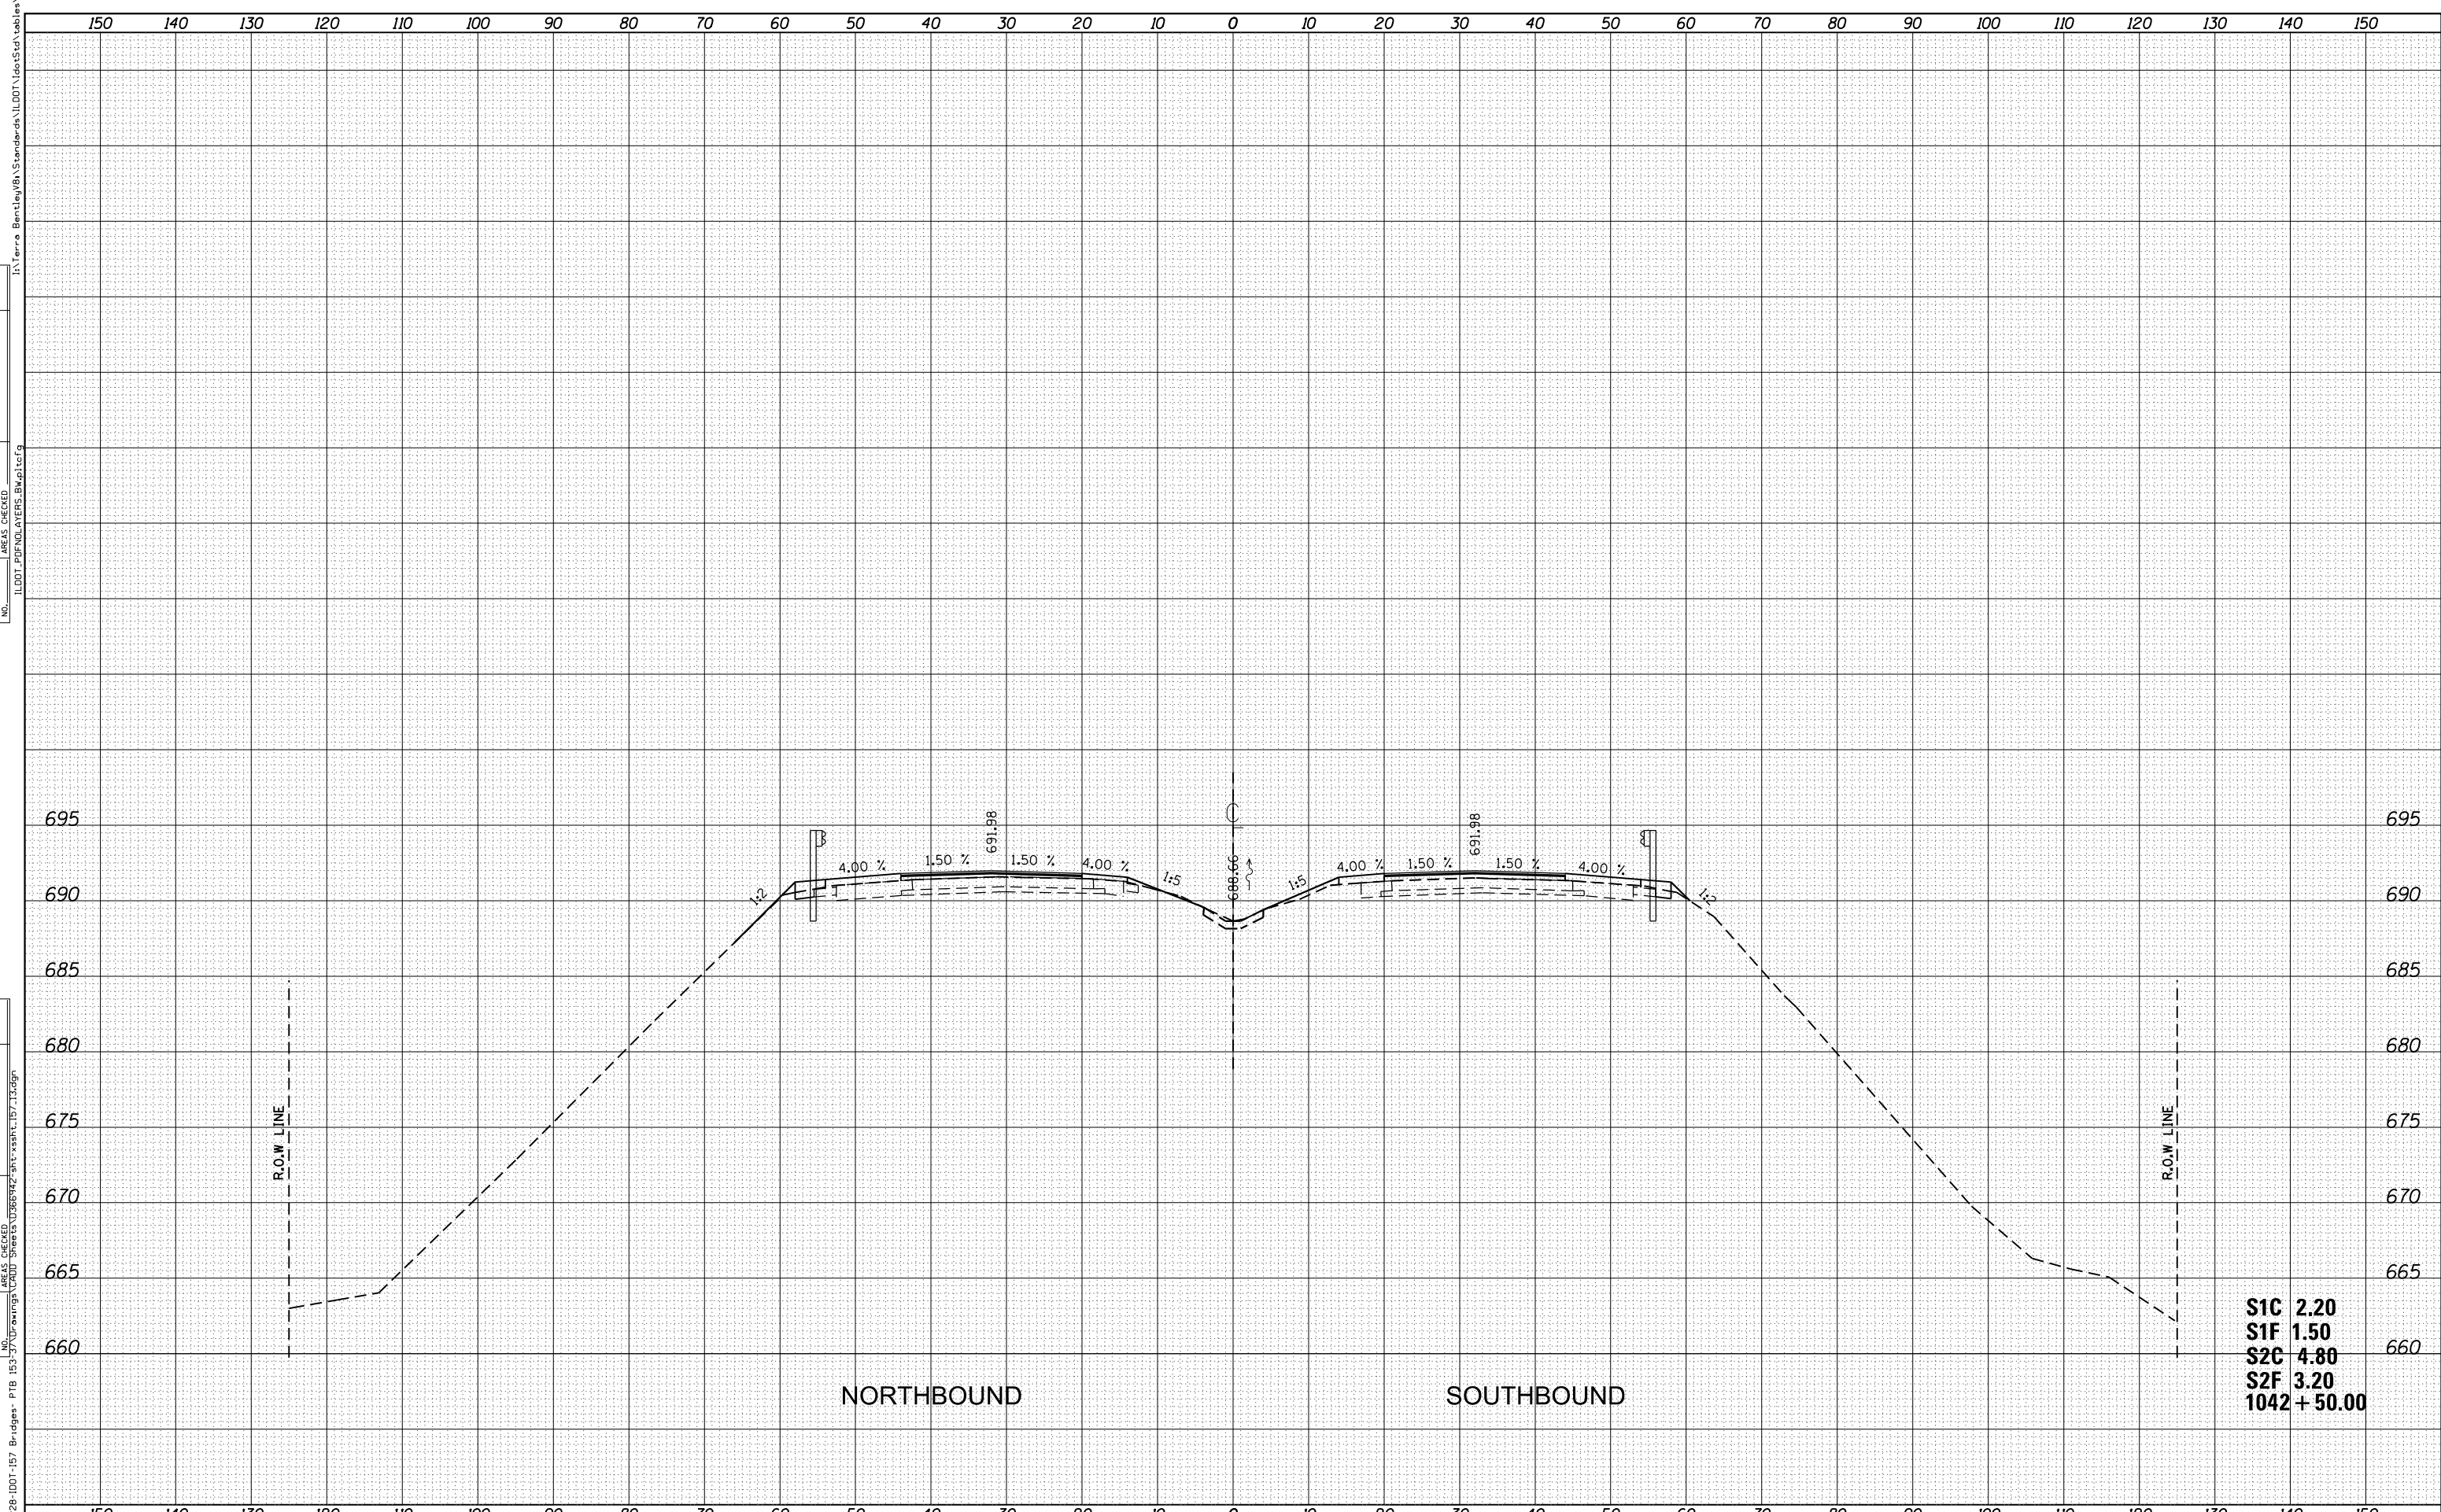

S1C	2.20
S1F	1.50
S2C	4.80
S2F	3.20
1042 + 50.00	



USER NAME	= WAH	DESIGNED	-	REVISED	-
		DRAWN	-	REVISED	-
PLOT SCALE	= 20.0000' / in.	CHECKED	-	REVISED	-
PLOT DATE	= 8/21/2012 11:36:24 AM	DATE	-	REVISED	-

STATE OF ILLINOIS  
DEPARTMENT OF TRANSPORTATION

PROPOSED CROSS SECTIONS  
I-57 OVER OLD ROUTE 45 AND ILLINOIS CENTRAL RAILROAD

F.A.I. RTE.	SECTION	COUNTY	TOTAL SHEETS	SHEET NO.
57	(38-2)HVBR, HVBR-1	IROQUOIS	146	143
			CONTRACT NO. 66942	

SCALE: SHEET NO. 13 OF 16 SHEETS STA. 1042+50.00 TO STA. 1042+50.00

ILLINOIS FED. AID PROJECT