


FINAL SURVEY	SURVEYED	DATE
NOTE BOOK	PLOTTED	
	TEMPLATE	
	AREAS CHECKED	
	AREAS CHECKED	


ORIGINAL SURVEY	SURVEYED	DATE
NOTE BOOK	PLOTTED	
	TEMPLATE	
	AREAS CHECKED	
	AREAS CHECKED	

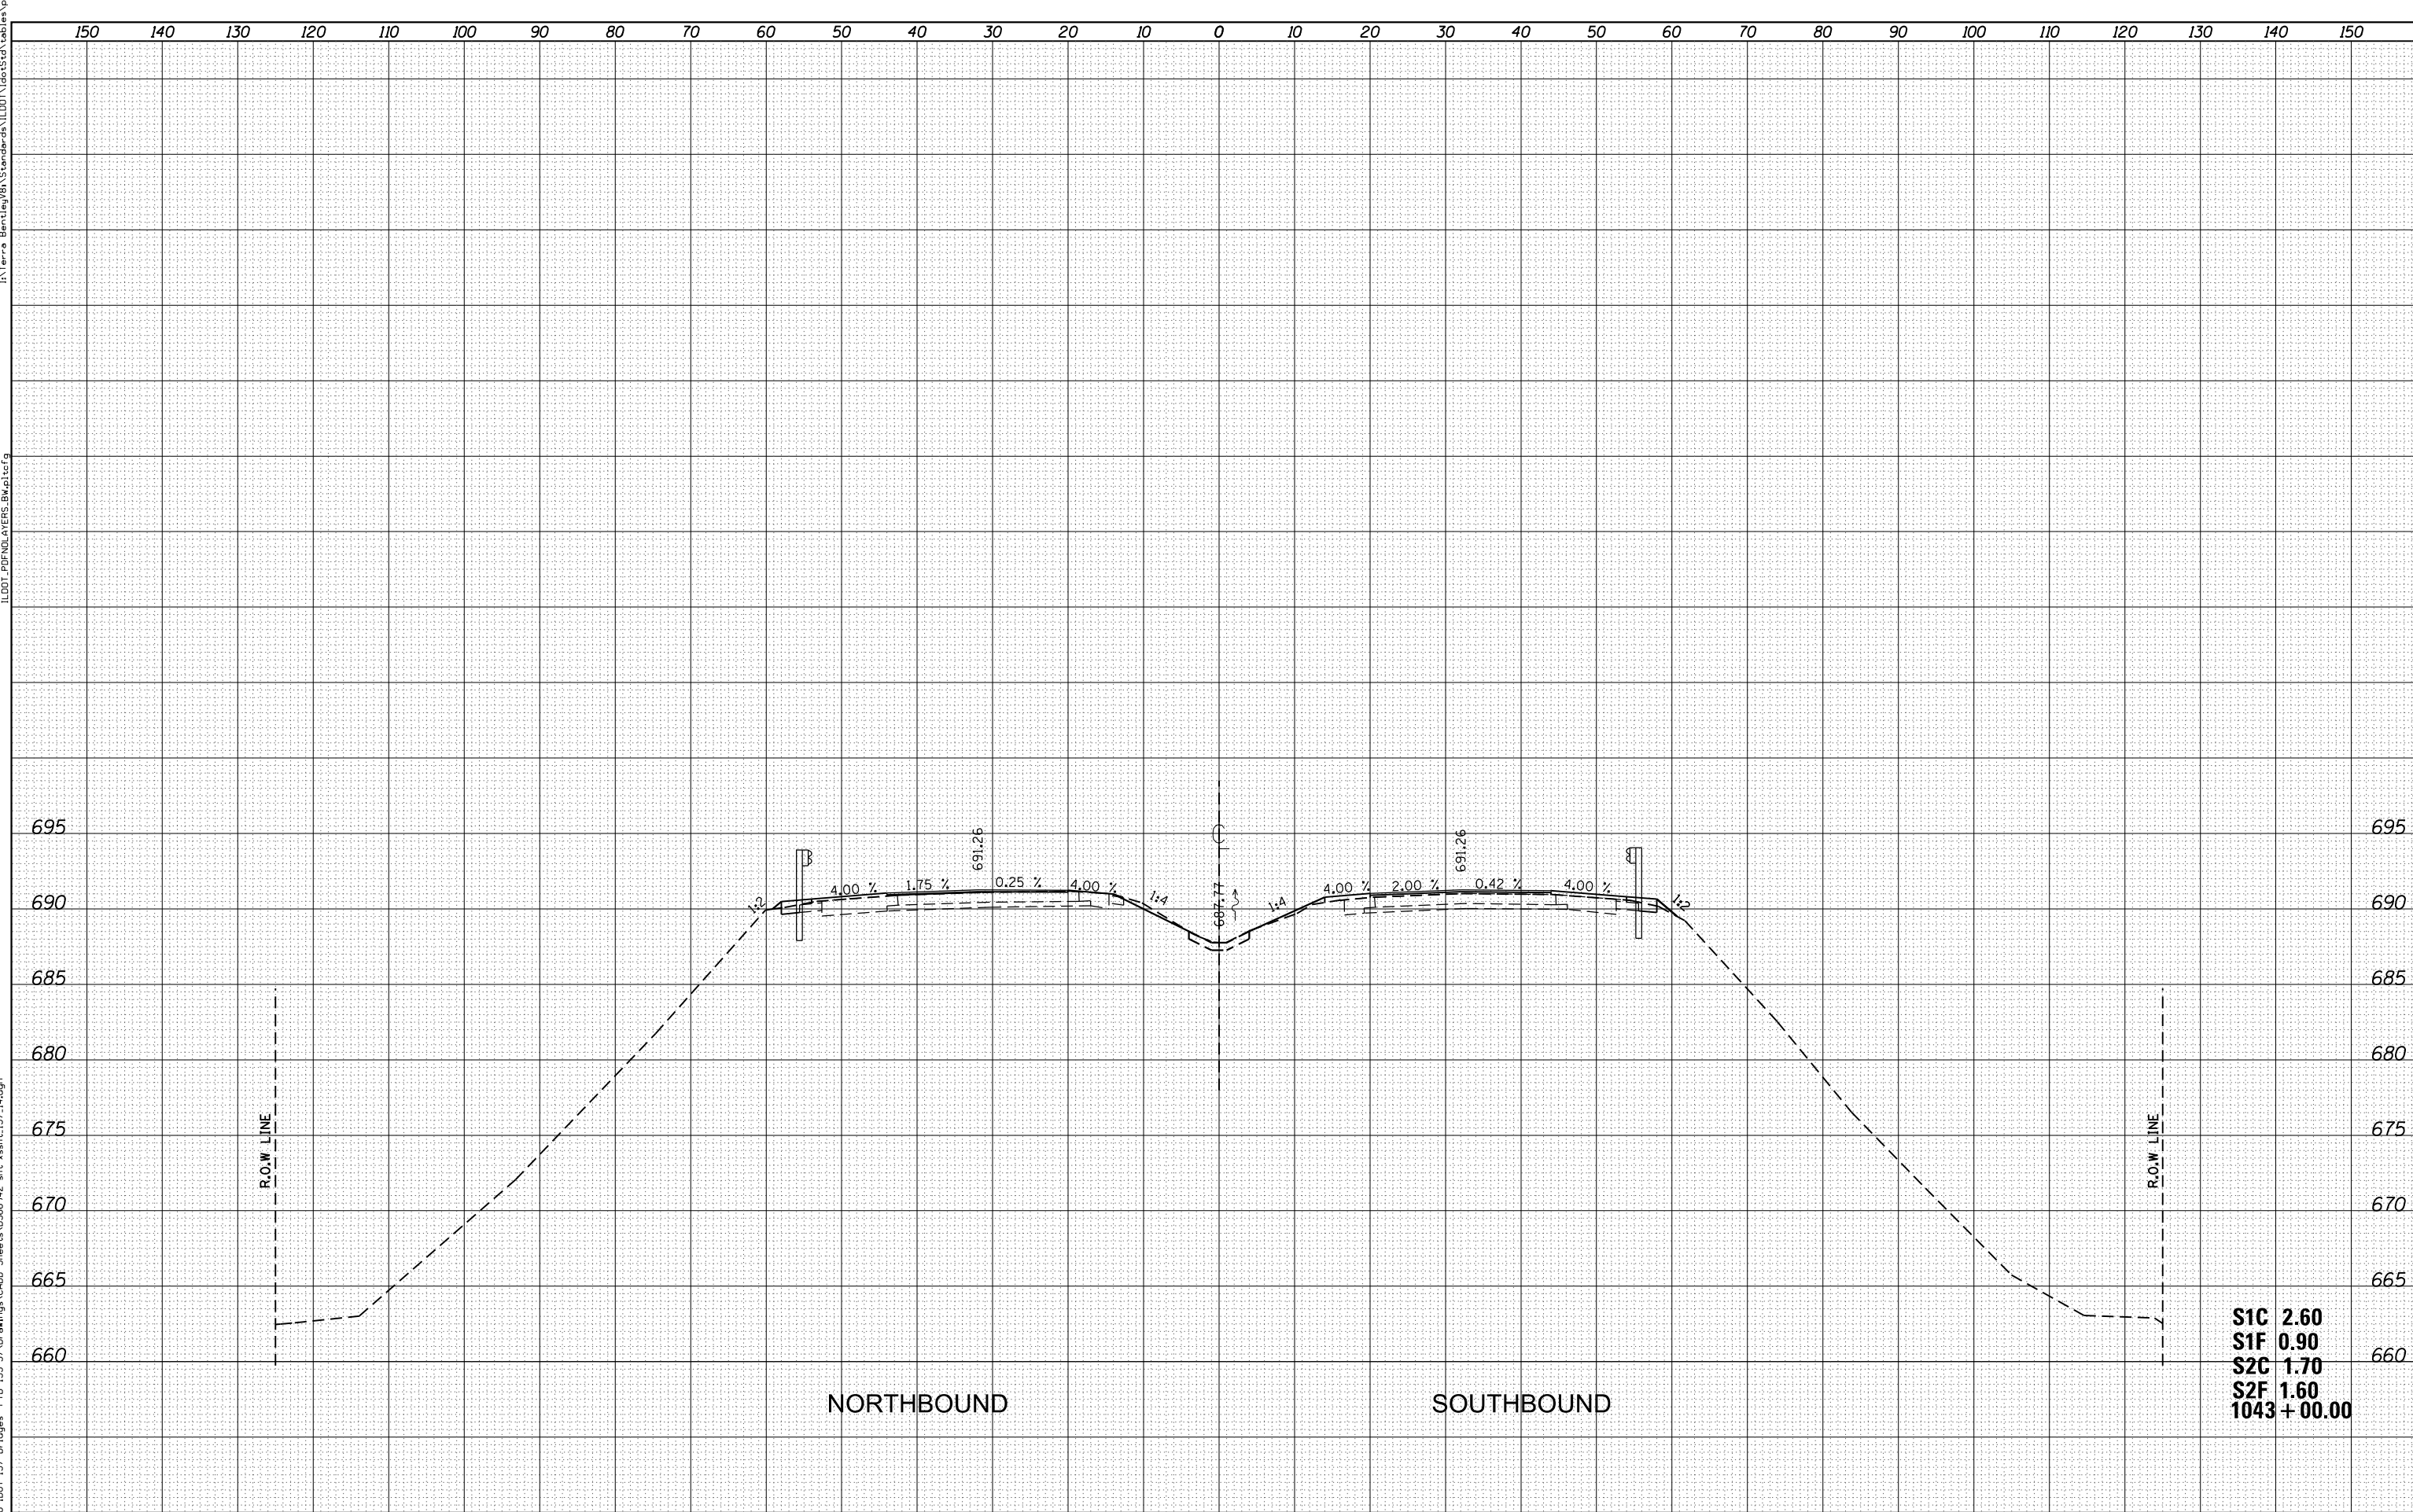

NORTHBOUND

SOUTHBOUND

S1C 2.60
S1F 0.90
S2C 1.70
S2F 1.60
1043 + 00.00

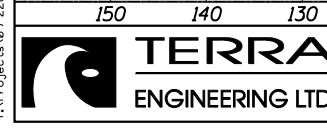

USER NAME = WAH	DESIGNED -	REVISED -
	DRAWN -	REVISED -
PLOT SCALE = 20.0000' / in.	CHECKED -	REVISED -
PLOT DATE = 8/21/2012 11:36:29 AM	DATE -	REVISED -

STATE OF ILLINOIS
DEPARTMENT OF TRANSPORTATION

PROPOSED CROSS SECTIONS
I-57 OVER OLD ROUTE 45 AND ILLINOIS CENTRAL RAILROAD

F.A.I. RTE.	SECTION	COUNTY	TOTAL SHEETS	SHEET NO.
57	(38-2)HVBR, HVBR-1	ILLINOIS	146	144
			CONTRACT NO. 66942	
ILLINOIS FED. AID PROJECT				

SCALE: SHEET NO. 14 OF 16 SHEETS STA. 1043+00.00 TO STA. 1043+00.00