


|              |               |      |
|--------------|---------------|------|
| FINAL SURVEY | SURVEYED      | DATE |
| NOTE BOOK    | PLOTTED       |      |
|              | TEMPLATE      |      |
|              | AREAS CHECKED |      |
|              | AREAS CHECKED |      |

|                 |               |      |
|-----------------|---------------|------|
| ORIGINAL SURVEY | SURVEYED      | DATE |
| NOTE BOOK       | PLOTTED       |      |
|                 | TEMPLATE      |      |
|                 | AREAS CHECKED |      |
|                 | AREAS CHECKED |      |

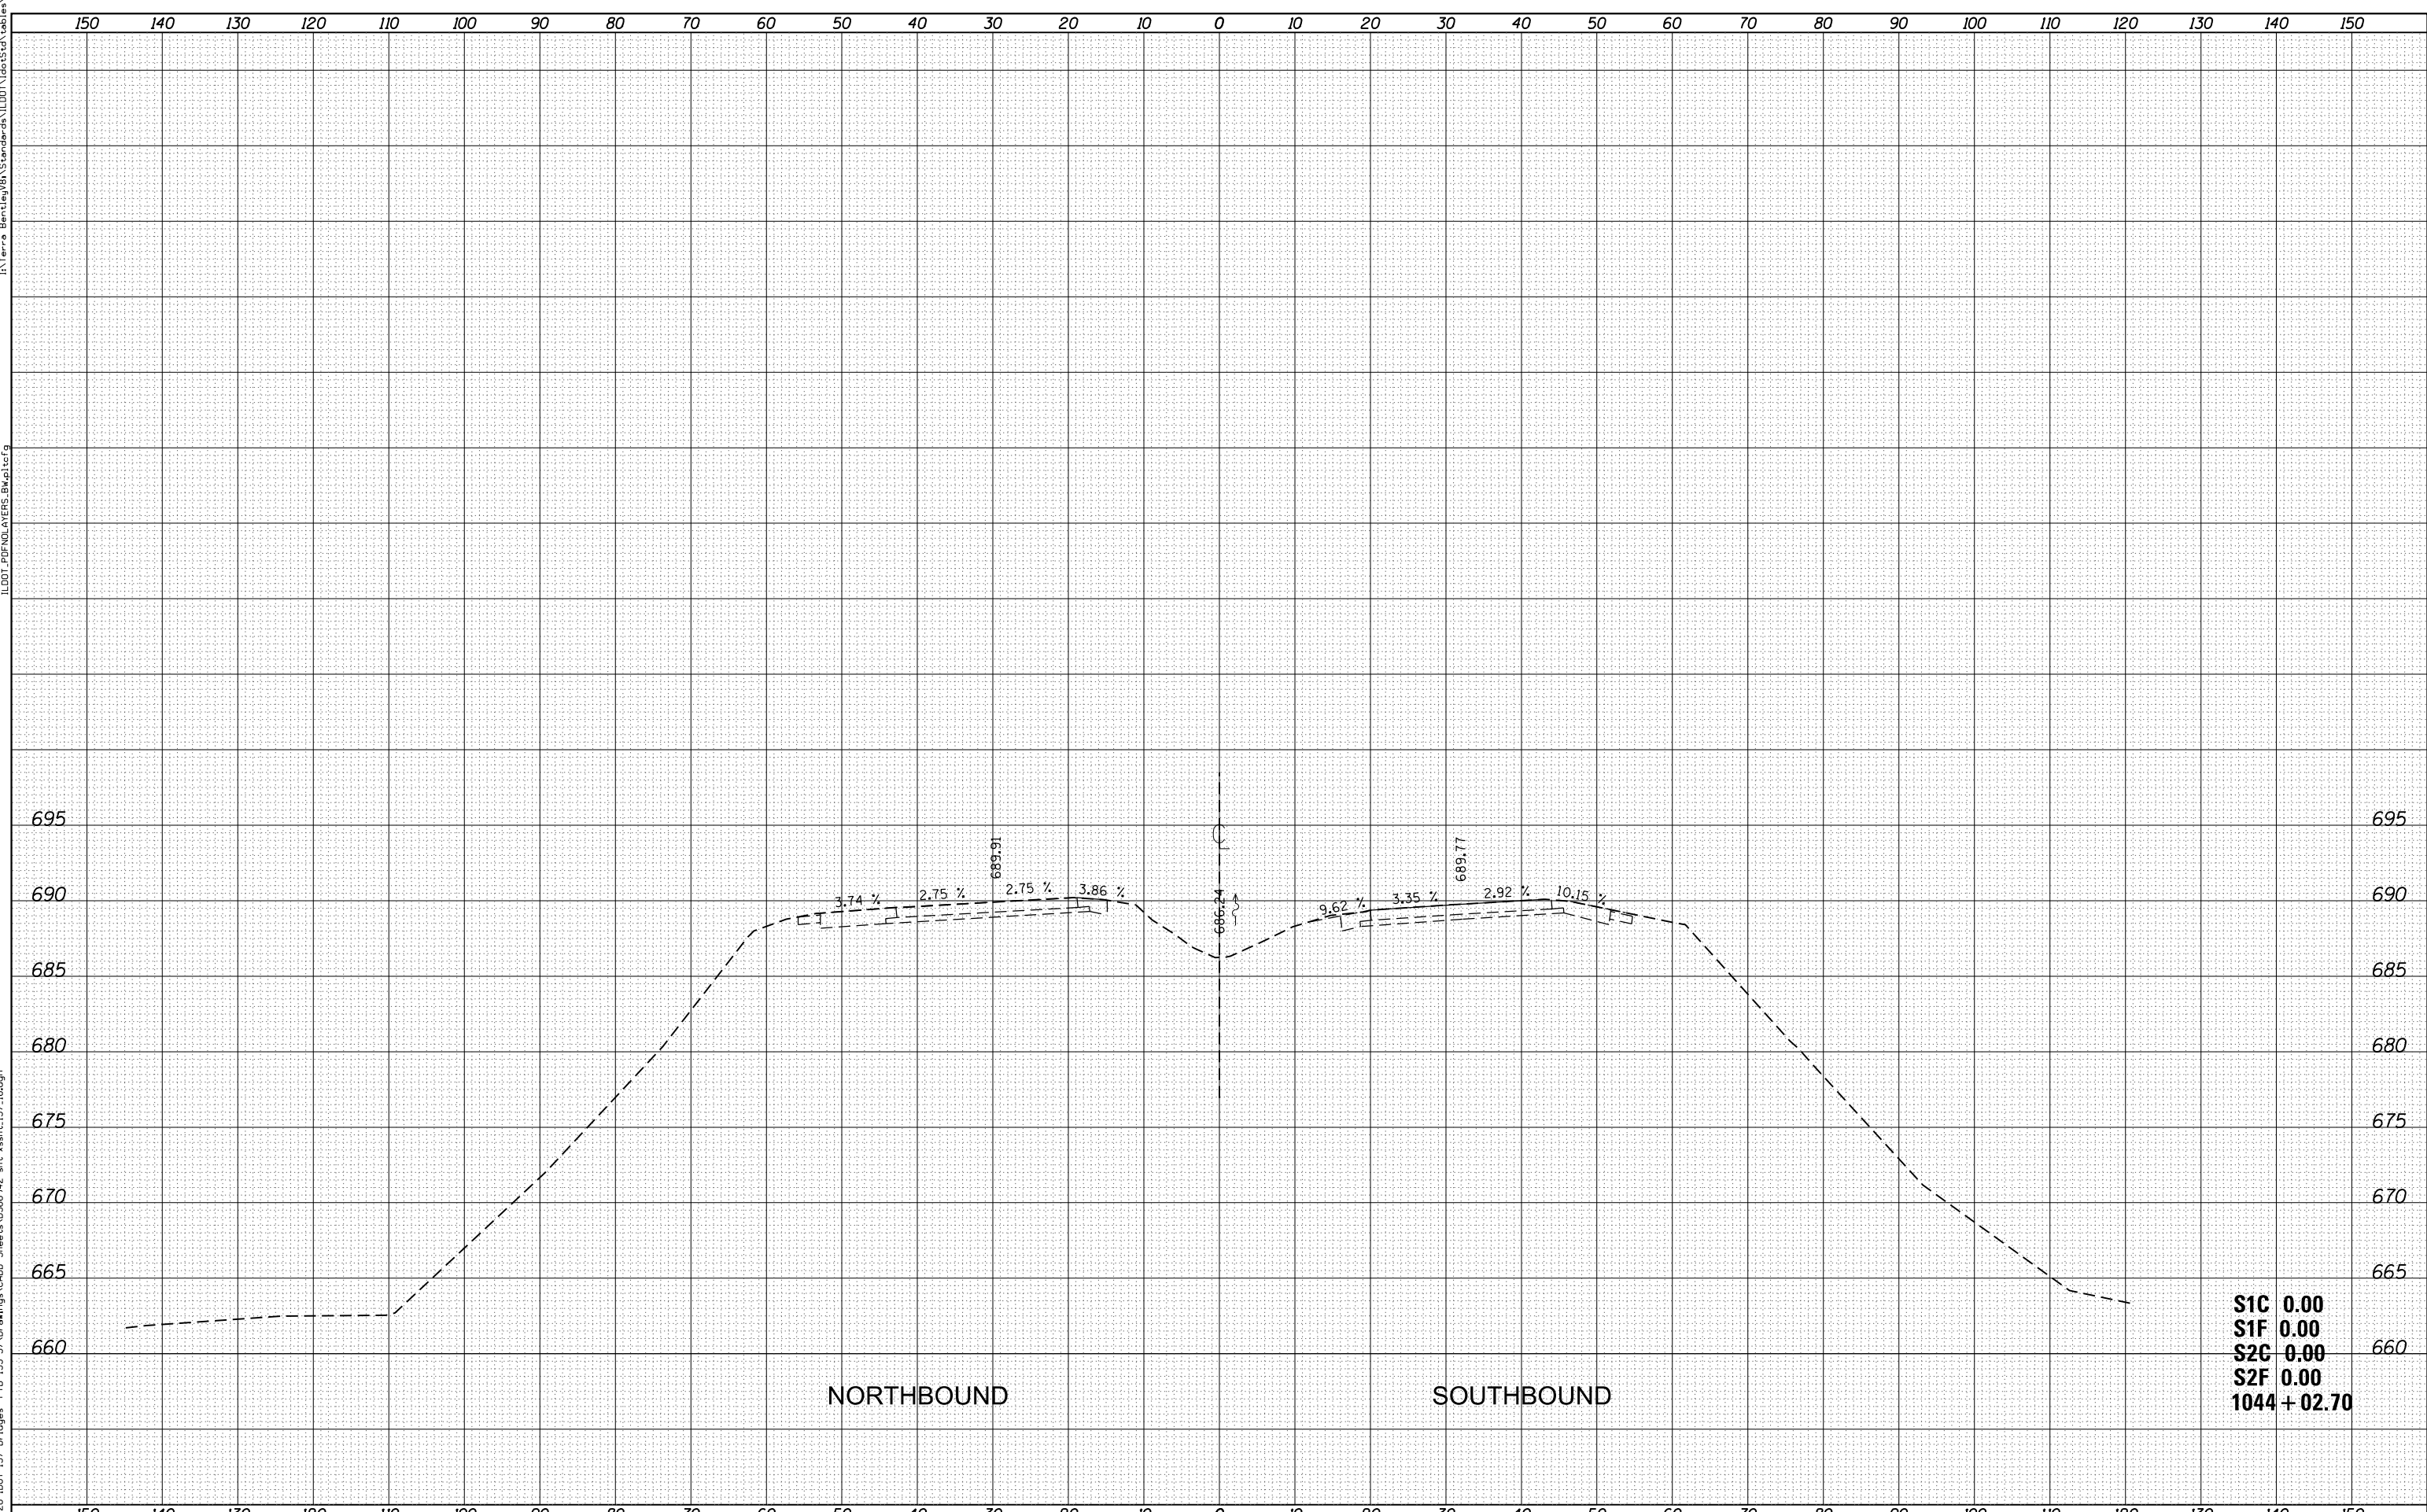

**S1C 0.00**  
**S1F 0.00**  
**S2C 0.00**  
**S2F 0.00**  
**1044 + 02.70**



|                                   |            |           |
|-----------------------------------|------------|-----------|
| USER NAME = WAH                   | DESIGNED - | REVISED - |
|                                   | DRAWN -    | REVISED - |
| PLOT SCALE = 20.0000' / in.       | CHECKED -  | REVISED - |
| PLOT DATE = 8/21/2012 11:36:38 AM | DATE -     | REVISED - |

**STATE OF ILLINOIS**  
**DEPARTMENT OF TRANSPORTATION**

**PROPOSED CROSS SECTIONS**  
**I-57 OVER OLD ROUTE 45 AND ILLINOIS CENTRAL RAILROAD**  
 SCALE: SHEET NO. 16 OF 16 SHEETS STA. 1044+02.70 TO STA. 1044+02.70

| F.A.I. RTE.               | SECTION            | COUNTY   | TOTAL SHEETS | SHEET NO.          |
|---------------------------|--------------------|----------|--------------|--------------------|
| 57                        | (38-2)HVBR, HVBR-1 | IROQUOIS | 146          | 146                |
|                           |                    |          |              | CONTRACT NO. 66942 |
| ILLINOIS FED. AID PROJECT |                    |          |              |                    |