



TYPICAL SECTION
STA. 6+45 TO STA. 9+22

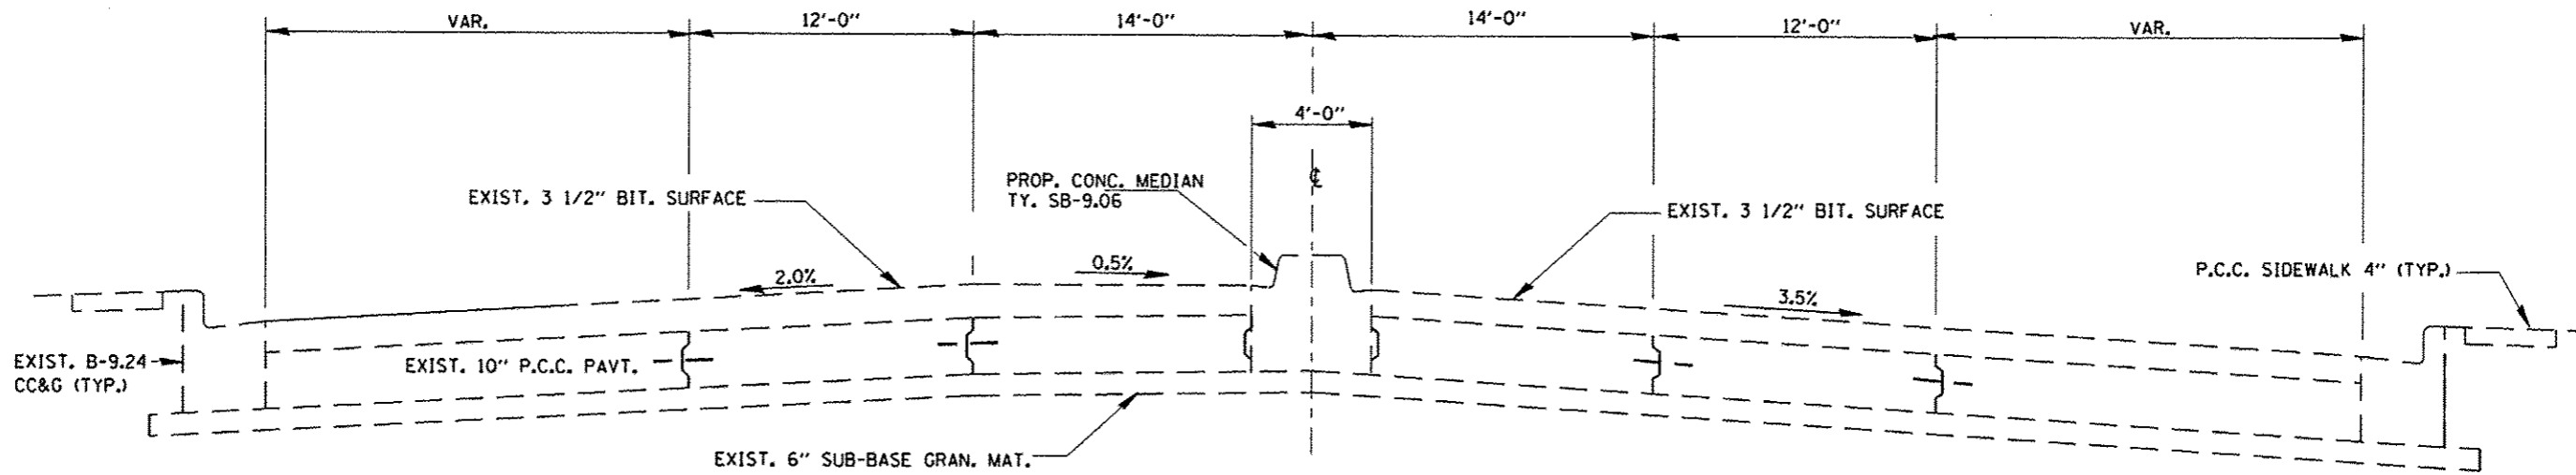

TYPICAL SECTION
STA. 10+67 TO STA. 13+22

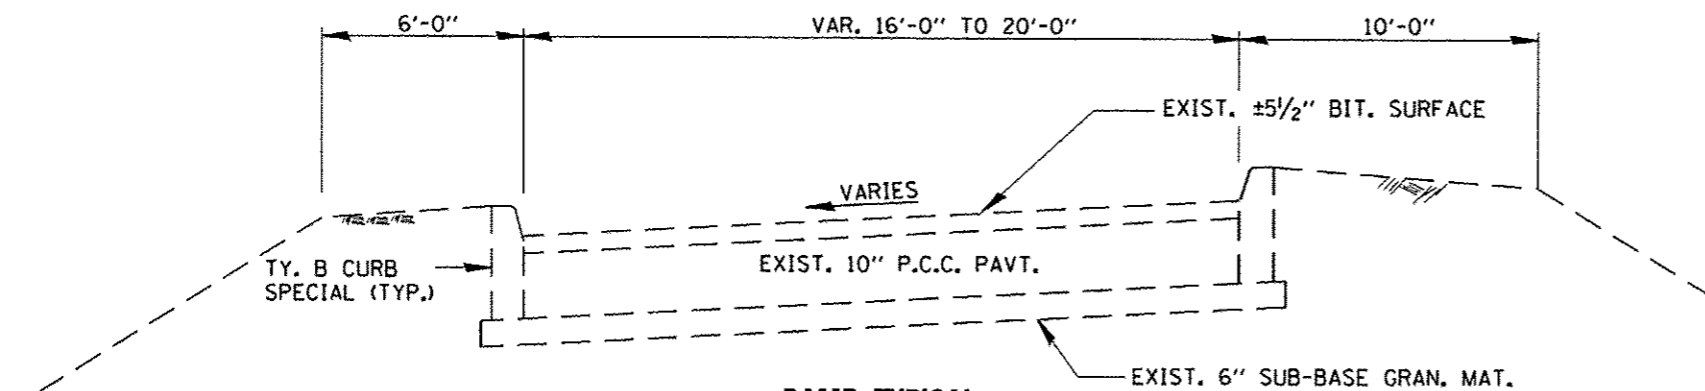

RAMP TYPICAL

FILE NAME :	USER NAME : petelyj	DESIGNED - RW	REVISED -
oh:\pwork\p\midot\petelyj\0332461\0366000\ah\detail\dgn		DRAWN - RW	REVISED -
	PLOT SCALE = 1/8"=1'-0"	CHECKED -	REVISED -
	PLOT DATE = 4/3/2013	DATE -	REVISED -

STATE OF ILLINOIS
 DEPARTMENT OF TRANSPORTATION

TYPICAL SECTIONS

SCALE:	SHEET NO. 1 OF 1 SHEETS	STA.	TO STA.	F.A.P. RTE. 623	SECTION (IHR)1-2	COUNTY LASALLE	TOTAL SHEETS 11	SHEET NO. 4
								CONTRACT NO. 66C80
ILLINOIS FED. AID PROJECT								