


SYMBOLS

- ↑ ARROW BOARD
- DRUM
- ⊢ SIGN ON PORTABLE OR PERMANENT SUPPORT
- ▨ WORK AREA
- ⚡ TYPE III BARRICADE WITH FLASHING LIGHTS
- FLAGGER WITH TRAFFIC CONTROL SIGN
- ▩ TEMPORARY IMPACT ATTENUATORS

**PLAN
STAGE II TRAFFIC CONTROL**

① DRUMS AT 25' CTS. TYPICAL

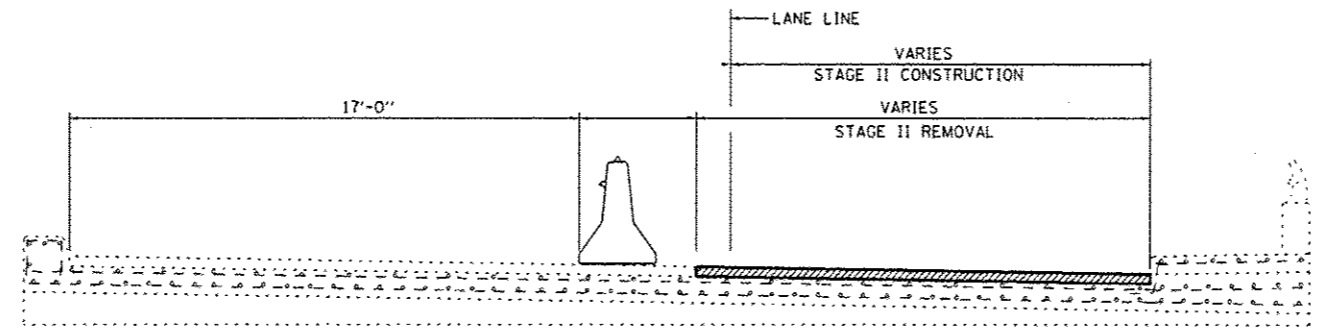

SECTION B-B

GENERAL NOTES

THIS STANDARD IS USED WHERE AT ANY TIME, DAY OR NIGHT, ANY VEHICLE, EQUIPMENT, WORKERS OR THEIR ACTIVITIES ENCROACH ON THE PAVEMENT REQUIRING THE CLOSURE OF ONE OR MORE TRAFFIC LANES IN AN URBAN AREA.

TRAFFIC CONTROL AND PROTECTION FOR STAGE I AND STAGE IV CONSTRUCTION OPERATIONS SHALL BE ACCORDING TO TRAFFIC CONTROL AND PROTECTION, STANDARD 701601 AND AS DIRECTED BY THE ENGINEER.

FILE NAME :	USER NAME : woodshen-1	DESIGNED - RW	REVISED -	STATE OF ILLINOIS DEPARTMENT OF TRANSPORTATION	TRAFFIC CONTROL AND PROTECTION STANDARD 701601 (SPECIAL)	F.A.P. RTE.	SECTION	COUNTY	TOTAL SHEETS	SHEET NO.	
c:\p\work\p\stdot\woodshen-1\d0332461	366C08-shr-details.dgn	DRAWN - RW	REVISED -			623	(1HBR)-2	LASALLE	11	6	
	PLOT SCALE = 1/8"=1'-0"	CHECKED -	REVISED -			SCALE: SHEET NO. 1 OF 1 SHEETS STA. TO STA.		CONTRACT NO. 66C80		ILLINOIS FED. AID PROJECT	
	PLOT DATE = 4/8/2013	DATE -	REVISED -								