



TYPICAL PAVEMENT MARKING FOR ENTRANCE RAMP TERMINALS

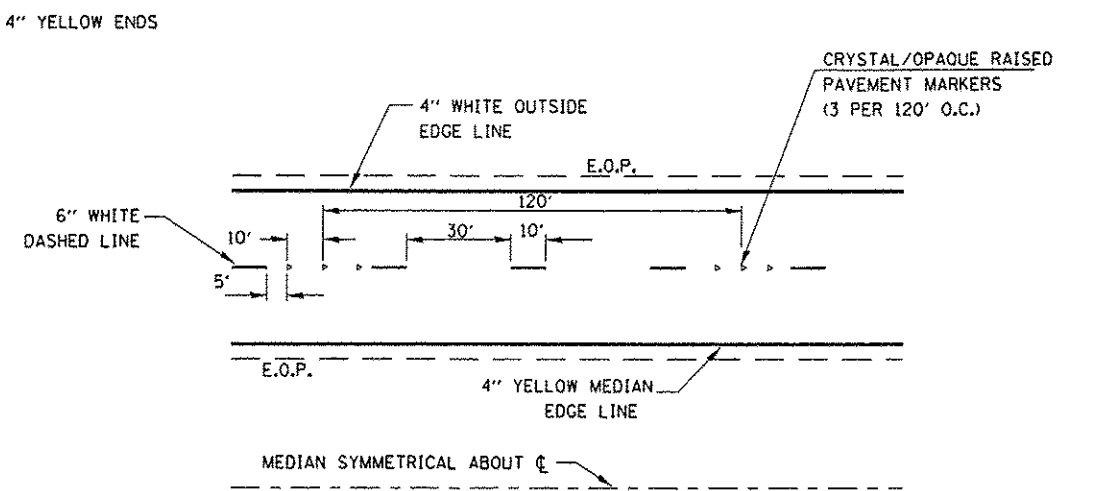

TYPICAL PAVEMENT MARKINGS

NOTE:
 WHEN PATCHING IS ADJACENT TO 8" PAVEMENT MARKING LINE THE 8" STRIP SHALL BE REPLACED WITH TWO 4" LINES.
 RAISED REFLECTIVE PAVEMENT MARKERS THAT FALL WITHIN PATCHED BOUNDARIES WILL NOT BE REPLACED.

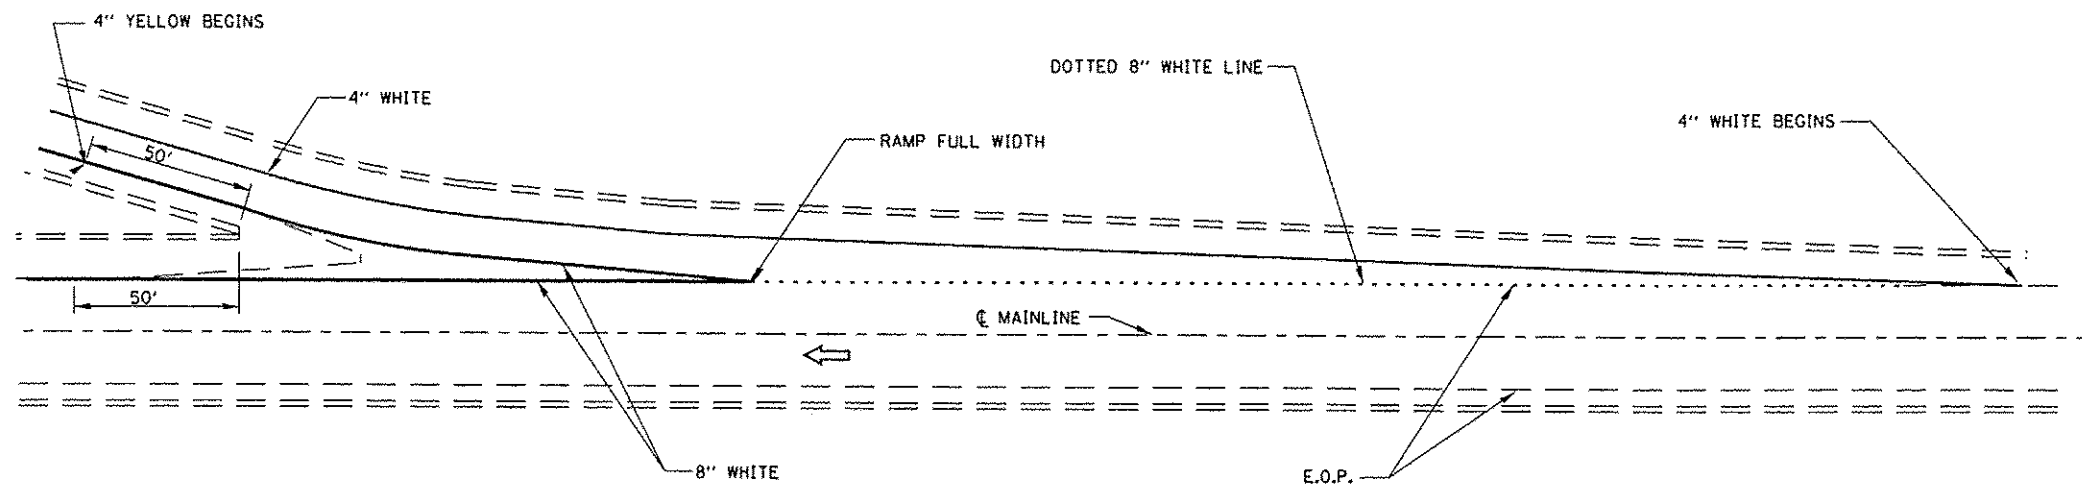

TYPICAL PAVEMENT MARKINGS FOR EXIT RAMP TERMINALS

FILE NAME * c:\pwork\pedit\patel\1033258\030606\shd\detail.dgn	USER NAME * patel.y	DESIGNED - YOGESH PATEL	REVISED -	STATE OF ILLINOIS DEPARTMENT OF TRANSPORTATION	PAVEMENT MARKING	F.A.I. RTE. 39	SECTION *	COUNTY LASALLE	TOTAL SHEETS 17	SHEET NO. 17		
	PLT SCALE * 1/8" = 1'-0"	CHECKED - RON WOODSHANK	REVISED -			SCALE:	SHEET NO. 1 OF 1 SHEETS	STA.	TO STA.	*DJ PAVEMENT PATCHING 2014-2 ILLINOIS		
	PLT DATE * 4/3/2013	DATE -	REVISED -			CONTRACT NO. 66C86						