



TYPICAL PAVEMENT MARKING FOR ENTRANCE RAMP TERMINALS

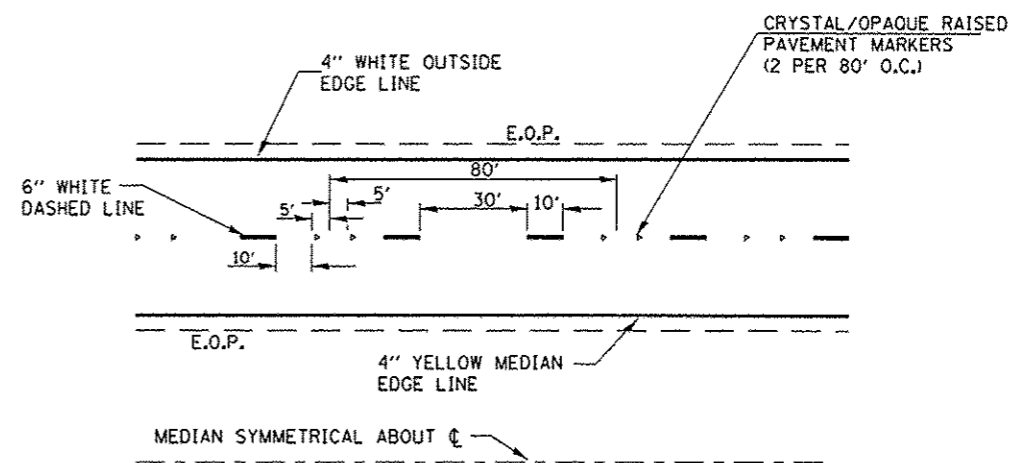

TYPICAL PAVEMENT MARKINGS

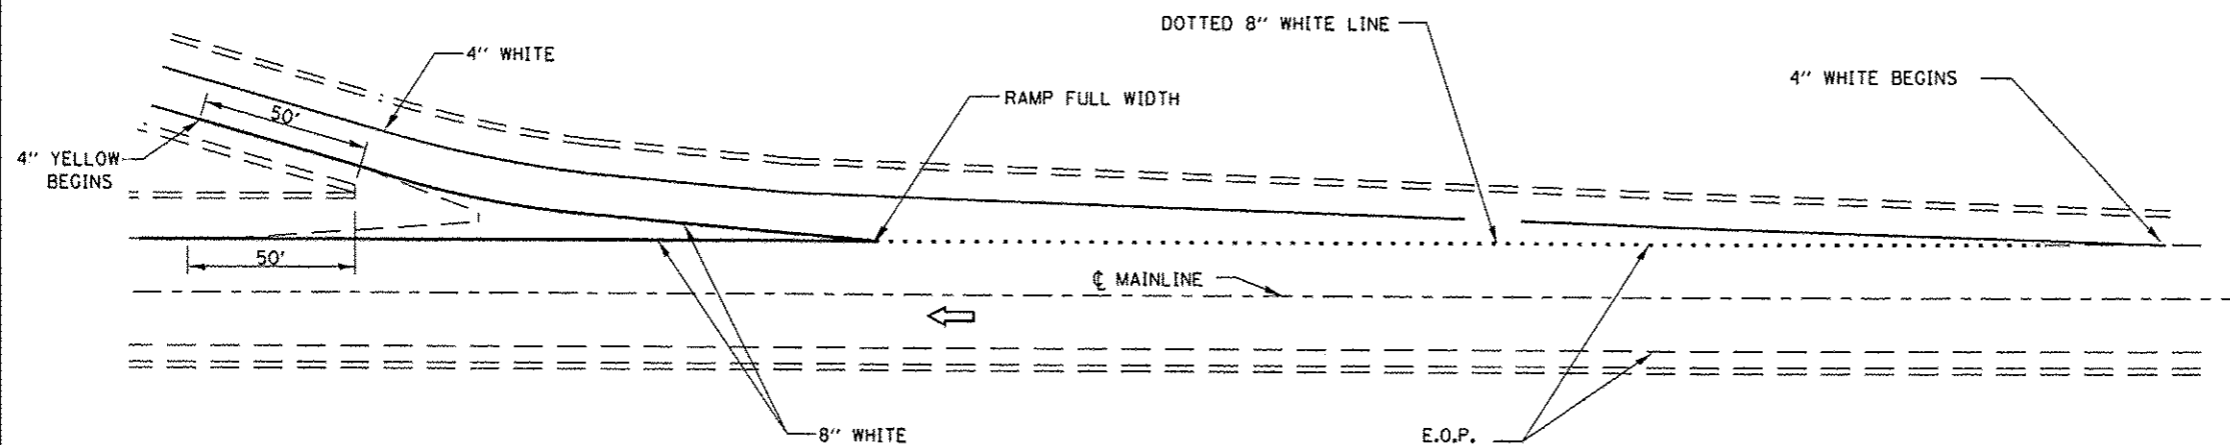

TYPICAL PAVEMENT MARKINGS FOR EXIT RAMP TERMINALS

FILE NAME *	USER NAME * woodshankr1	DESIGNED - RON WOODSHANK	REVISED -	STATE OF ILLINOIS DEPARTMENT OF TRANSPORTATION	TYPICAL PAVEMENT MARKING		F.A.I. RTE.	SECTION	COUNTY	TOTAL SHEETS	SHEET NO.	
ci:\p\work\p\idot\woodshankr1\48337548\	266C95-shr-details.dgn	DRAWN - RON WOODSHANK	REVISED -		SCALE:	SHEET NO. 1 OF 1 SHEETS	STA.	80	03 PATCHING 2014-6	GRUNDY	13	13
	PLOT SCALE * 1/84.0182' / in.	CHECKED -	REVISED -									
	PLOT DATE * 3/29/2013	DATE -	REVISED -									
							CONTRACT NO. 66C95		[ILLINOIS] FED. AID PROJECT			