


**TYPICAL SECTION
MAINLINE**
M.M. 218.07 TO M.M. 221.10

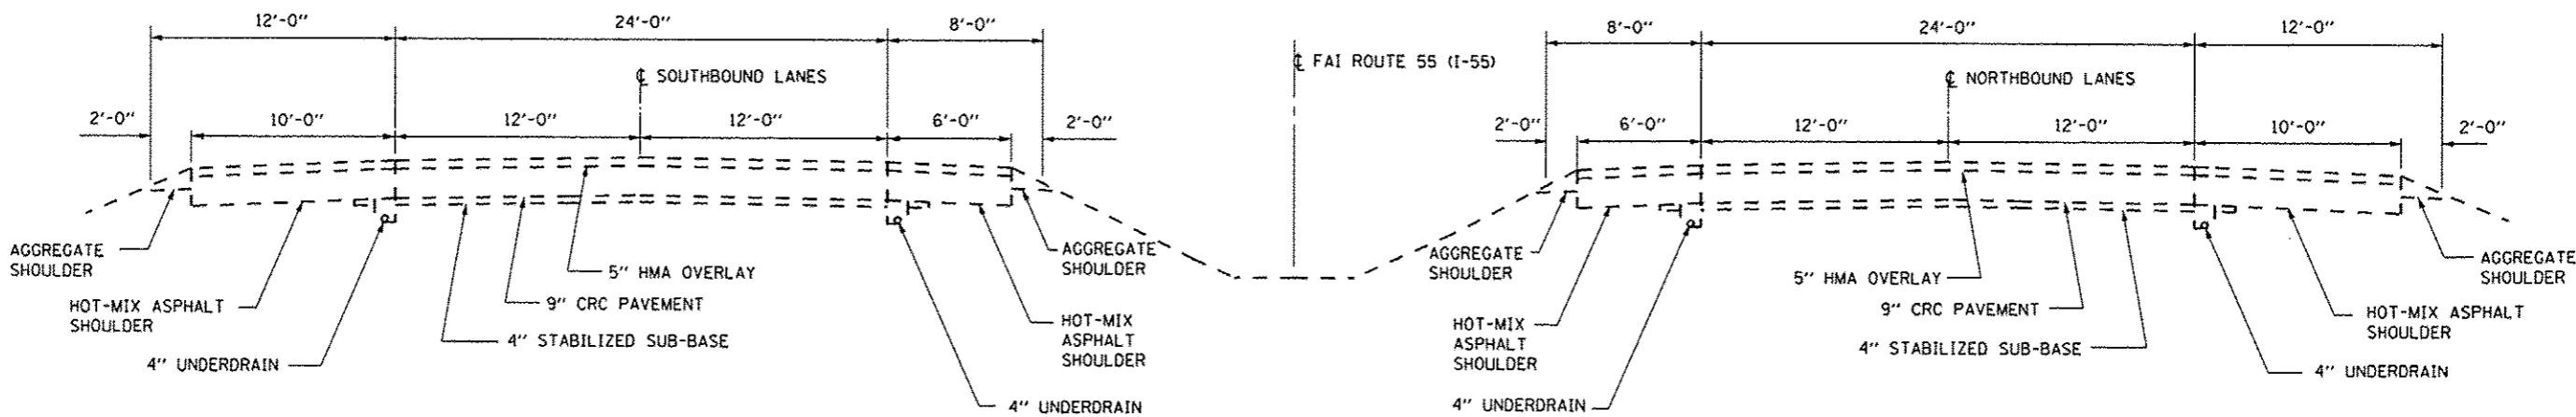

**TYPICAL SECTION
MAINLINE**
M.M. 221.10 TO M.M. 233.49

FILE NAME = c:\pwwork\p\dot\patel\j\0337548\036645-shd-details.dgn	USER NAME = patel,j	DESIGNED - RW	REVISED -	STATE OF ILLINOIS DEPARTMENT OF TRANSPORTATION	TYPICAL SECTIONS	F.A.I. RTE. 55	SECTION D3 PATCHING 2014-B	COUNTY GRUNDY	TOTAL SHEETS 13	SHEET NO. 4		
	PLOT SCALE = 1/8" = 1'	CHECKED -	REVISED -			CONTRACT NO. 66D02						
	PLOT DATE = 4/3/2013	DATE -	REVISED -			SCALE:	SHEET NO. 1 OF 1 SHEETS	STA. TO STA.	ILLINOIS FED. AID PROJECT			