
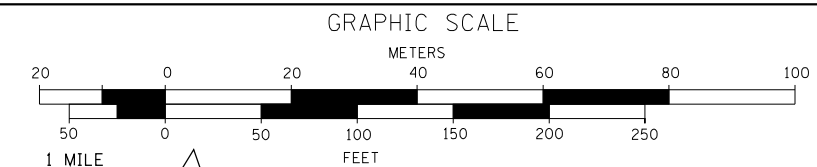



PLAN	SURVEYED	DATE
	PLOTTED	BY
	CHECKED	
	AT	
	FILE NAME	
	NO.	

PROFILE	SURVEYED	DATE
	GRADES CHECKED	BY
	STRUCTURE	
	NOTATIS CHFD	
	NO.	

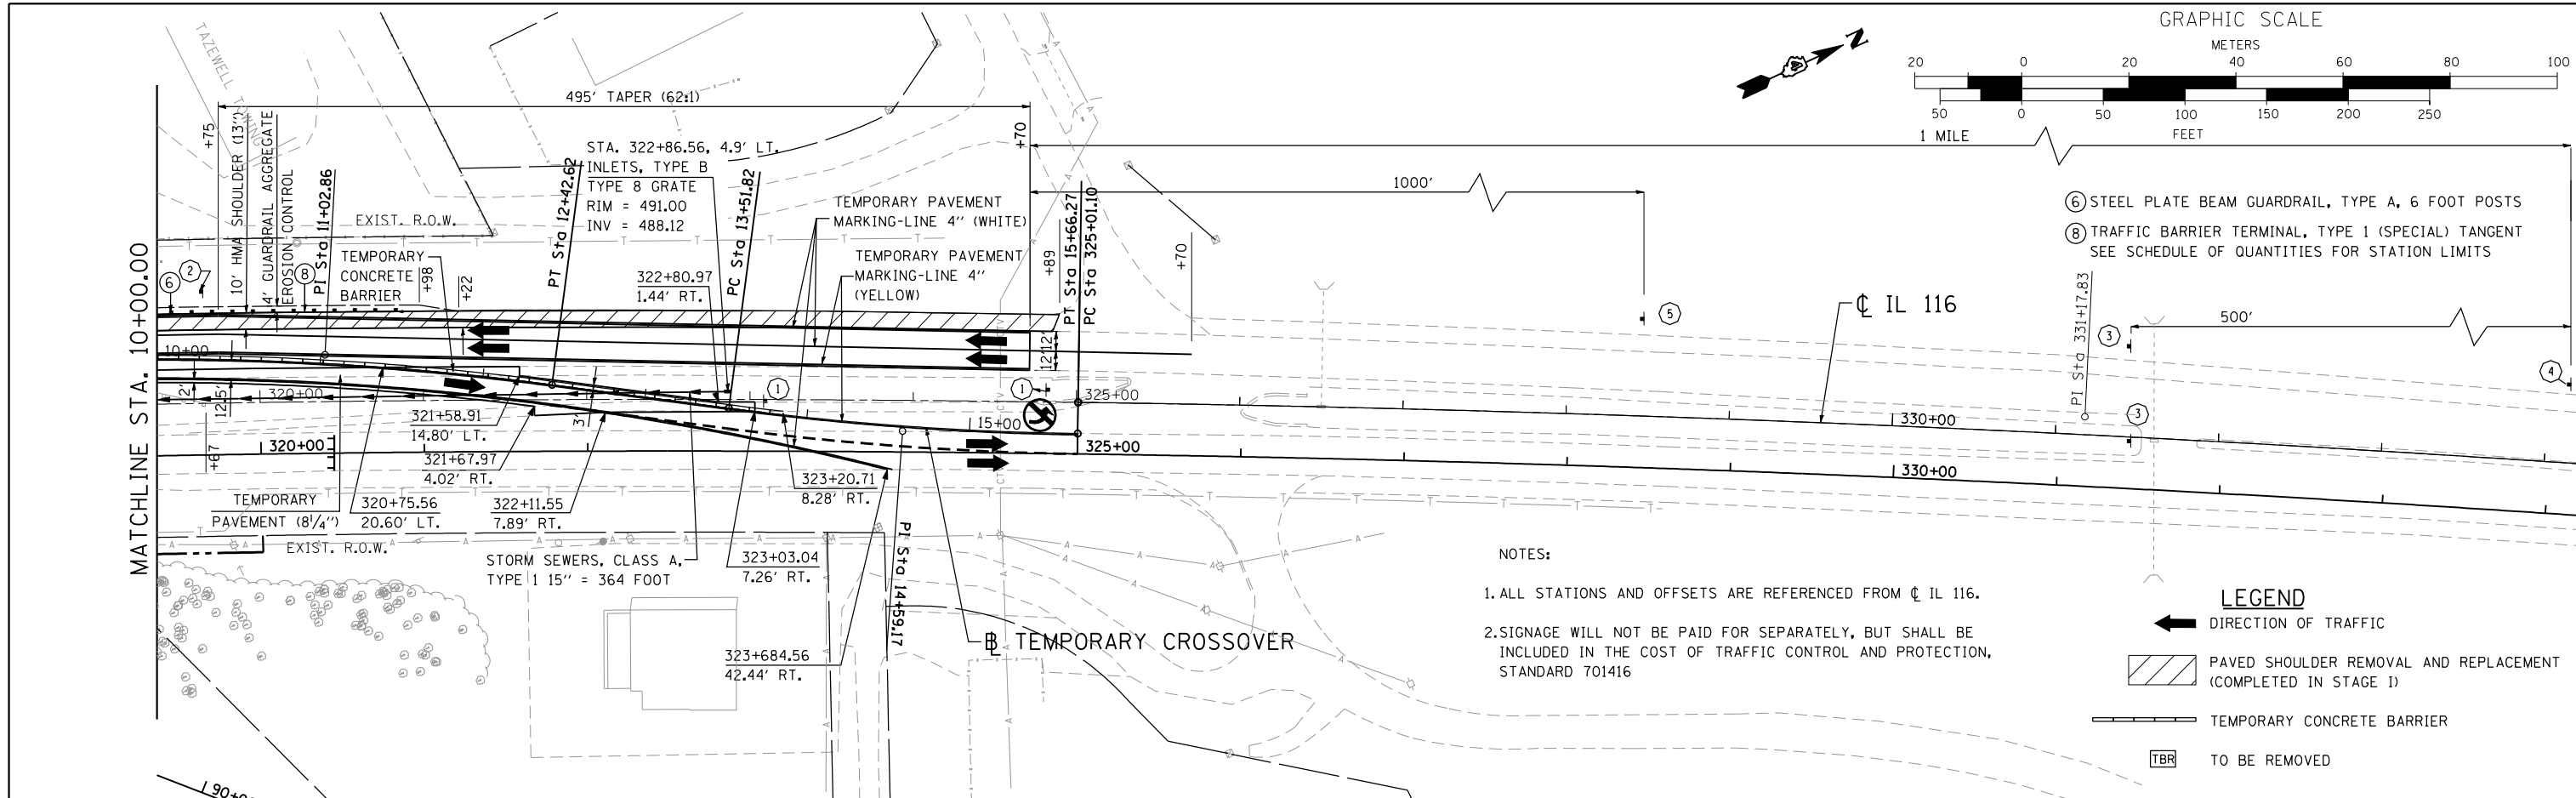

- NOTES:
- ALL STATIONS AND OFFSETS ARE REFERENCED FROM  $\text{CL IL 116}$ .
  - SIGNAGE WILL NOT BE PAID FOR SEPARATELY, BUT SHALL BE INCLUDED IN THE COST OF TRAFFIC CONTROL AND PROTECTION, STANDARD 701416

- LEGEND
- DIRECTION OF TRAFFIC
  - PAVED SHOULDER REMOVAL AND REPLACEMENT (COMPLETED IN STAGE 1)
  - TEMPORARY CONCRETE BARRIER
  - TO BE REMOVED

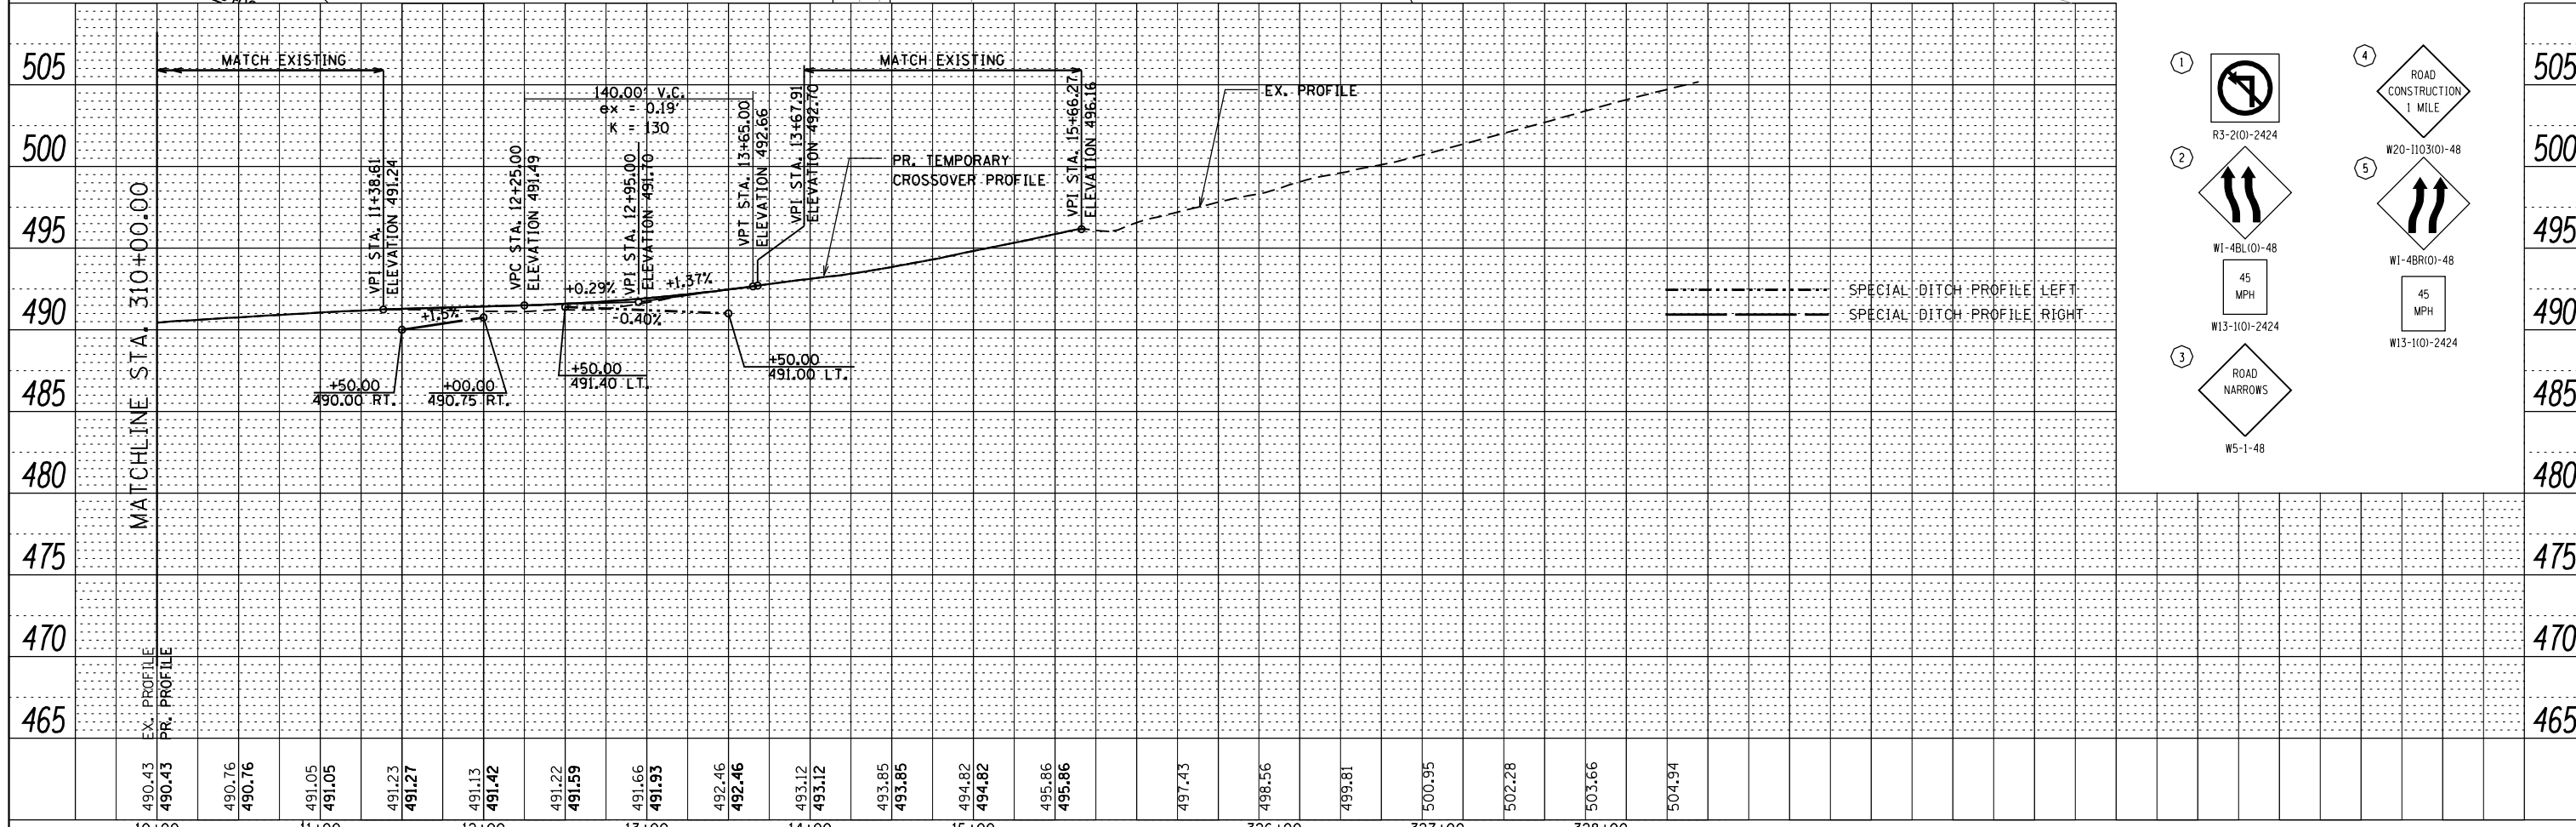

- 1 R3-2(0)-2424
- 2 W1-4B(0)-48
- 3 W13-1(0)-2424
- 4 W20-11(0)-48
- 5 W1-4B(0)-48
- 6 W13-1(0)-2424
- 7 W5-1-48