


DATE	
BY	
FINAL SURVEY	SURVEYED
NOTE BOOK	PLOTTED
NO.	TEMPLATE
	AREAS CHECKED

DATE	
BY	
ORIGINAL SURVEY	SURVEYED
NOTE BOOK	PLOTTED
NO.	TEMPLATE
	AREAS CHECKED

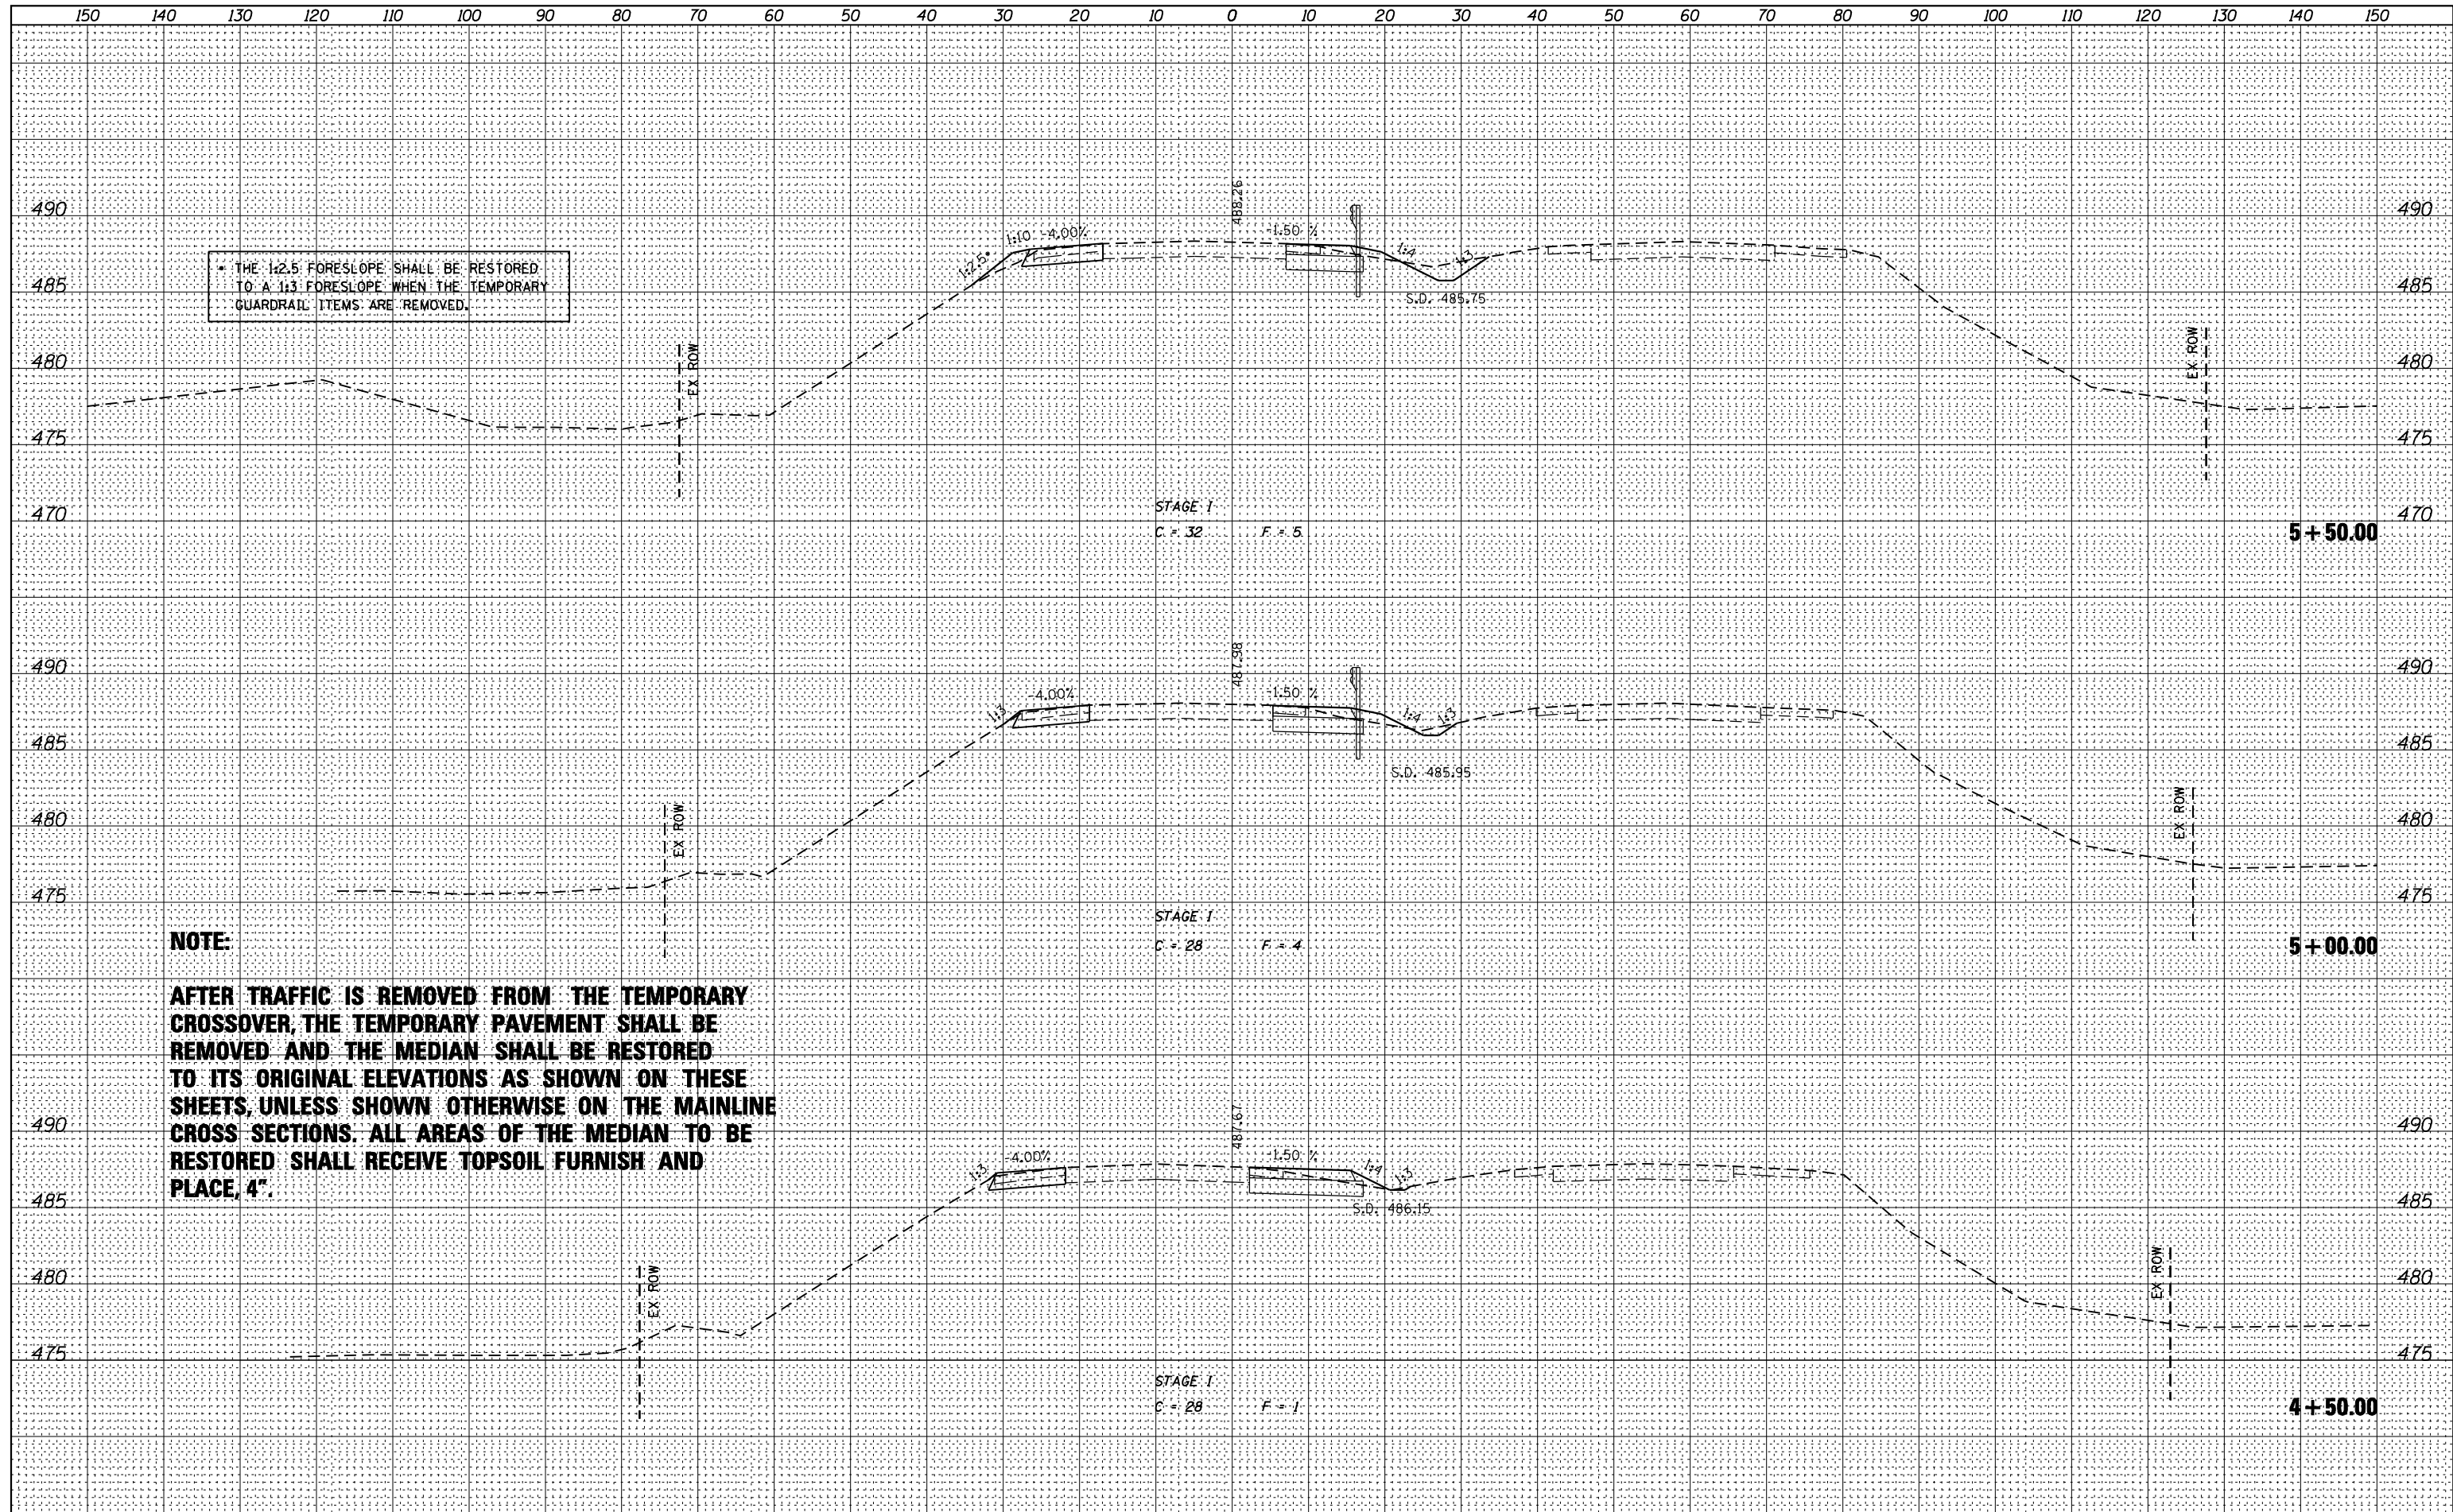

THE 1:2.5 FORESLOPE SHALL BE RESTORED TO A 1:3 FORESLOPE WHEN THE TEMPORARY GUARDRAIL ITEMS ARE REMOVED.

NOTE:
 AFTER TRAFFIC IS REMOVED FROM THE TEMPORARY CROSSOVER, THE TEMPORARY PAVEMENT SHALL BE REMOVED AND THE MEDIAN SHALL BE RESTORED TO ITS ORIGINAL ELEVATIONS AS SHOWN ON THESE SHEETS, UNLESS SHOWN OTHERWISE ON THE MAINLINE CROSS SECTIONS. ALL AREAS OF THE MEDIAN TO BE RESTORED SHALL RECEIVE TOPSOIL FURNISH AND PLACE, 4".

USER NAME = bmatthies	DESIGNED -	REVISED -
FILE NAME = D468671-sht-xssht_MOT.dwg	CHECKED -	REVISED -
PLOT SCALE = 20.0000' / IN.	DRAWN -	REVISED -
PLOT DATE = 12/13/2012	CHECKED -	REVISED -

F.A.P. RTE. 673	SECTION (102B-1)BR	COUNTY TAZEWELL	TOTAL SHEETS 89	SHEET NO. 33
CONTRACT NO. 68671				ILLINOIS FED. AID PROJECT