



Notes:
See sheet S12 of S22 for Sections C-C & D-D and View E-E.
a3(E) and a4(E) bar spacings measured along C Rdwy.

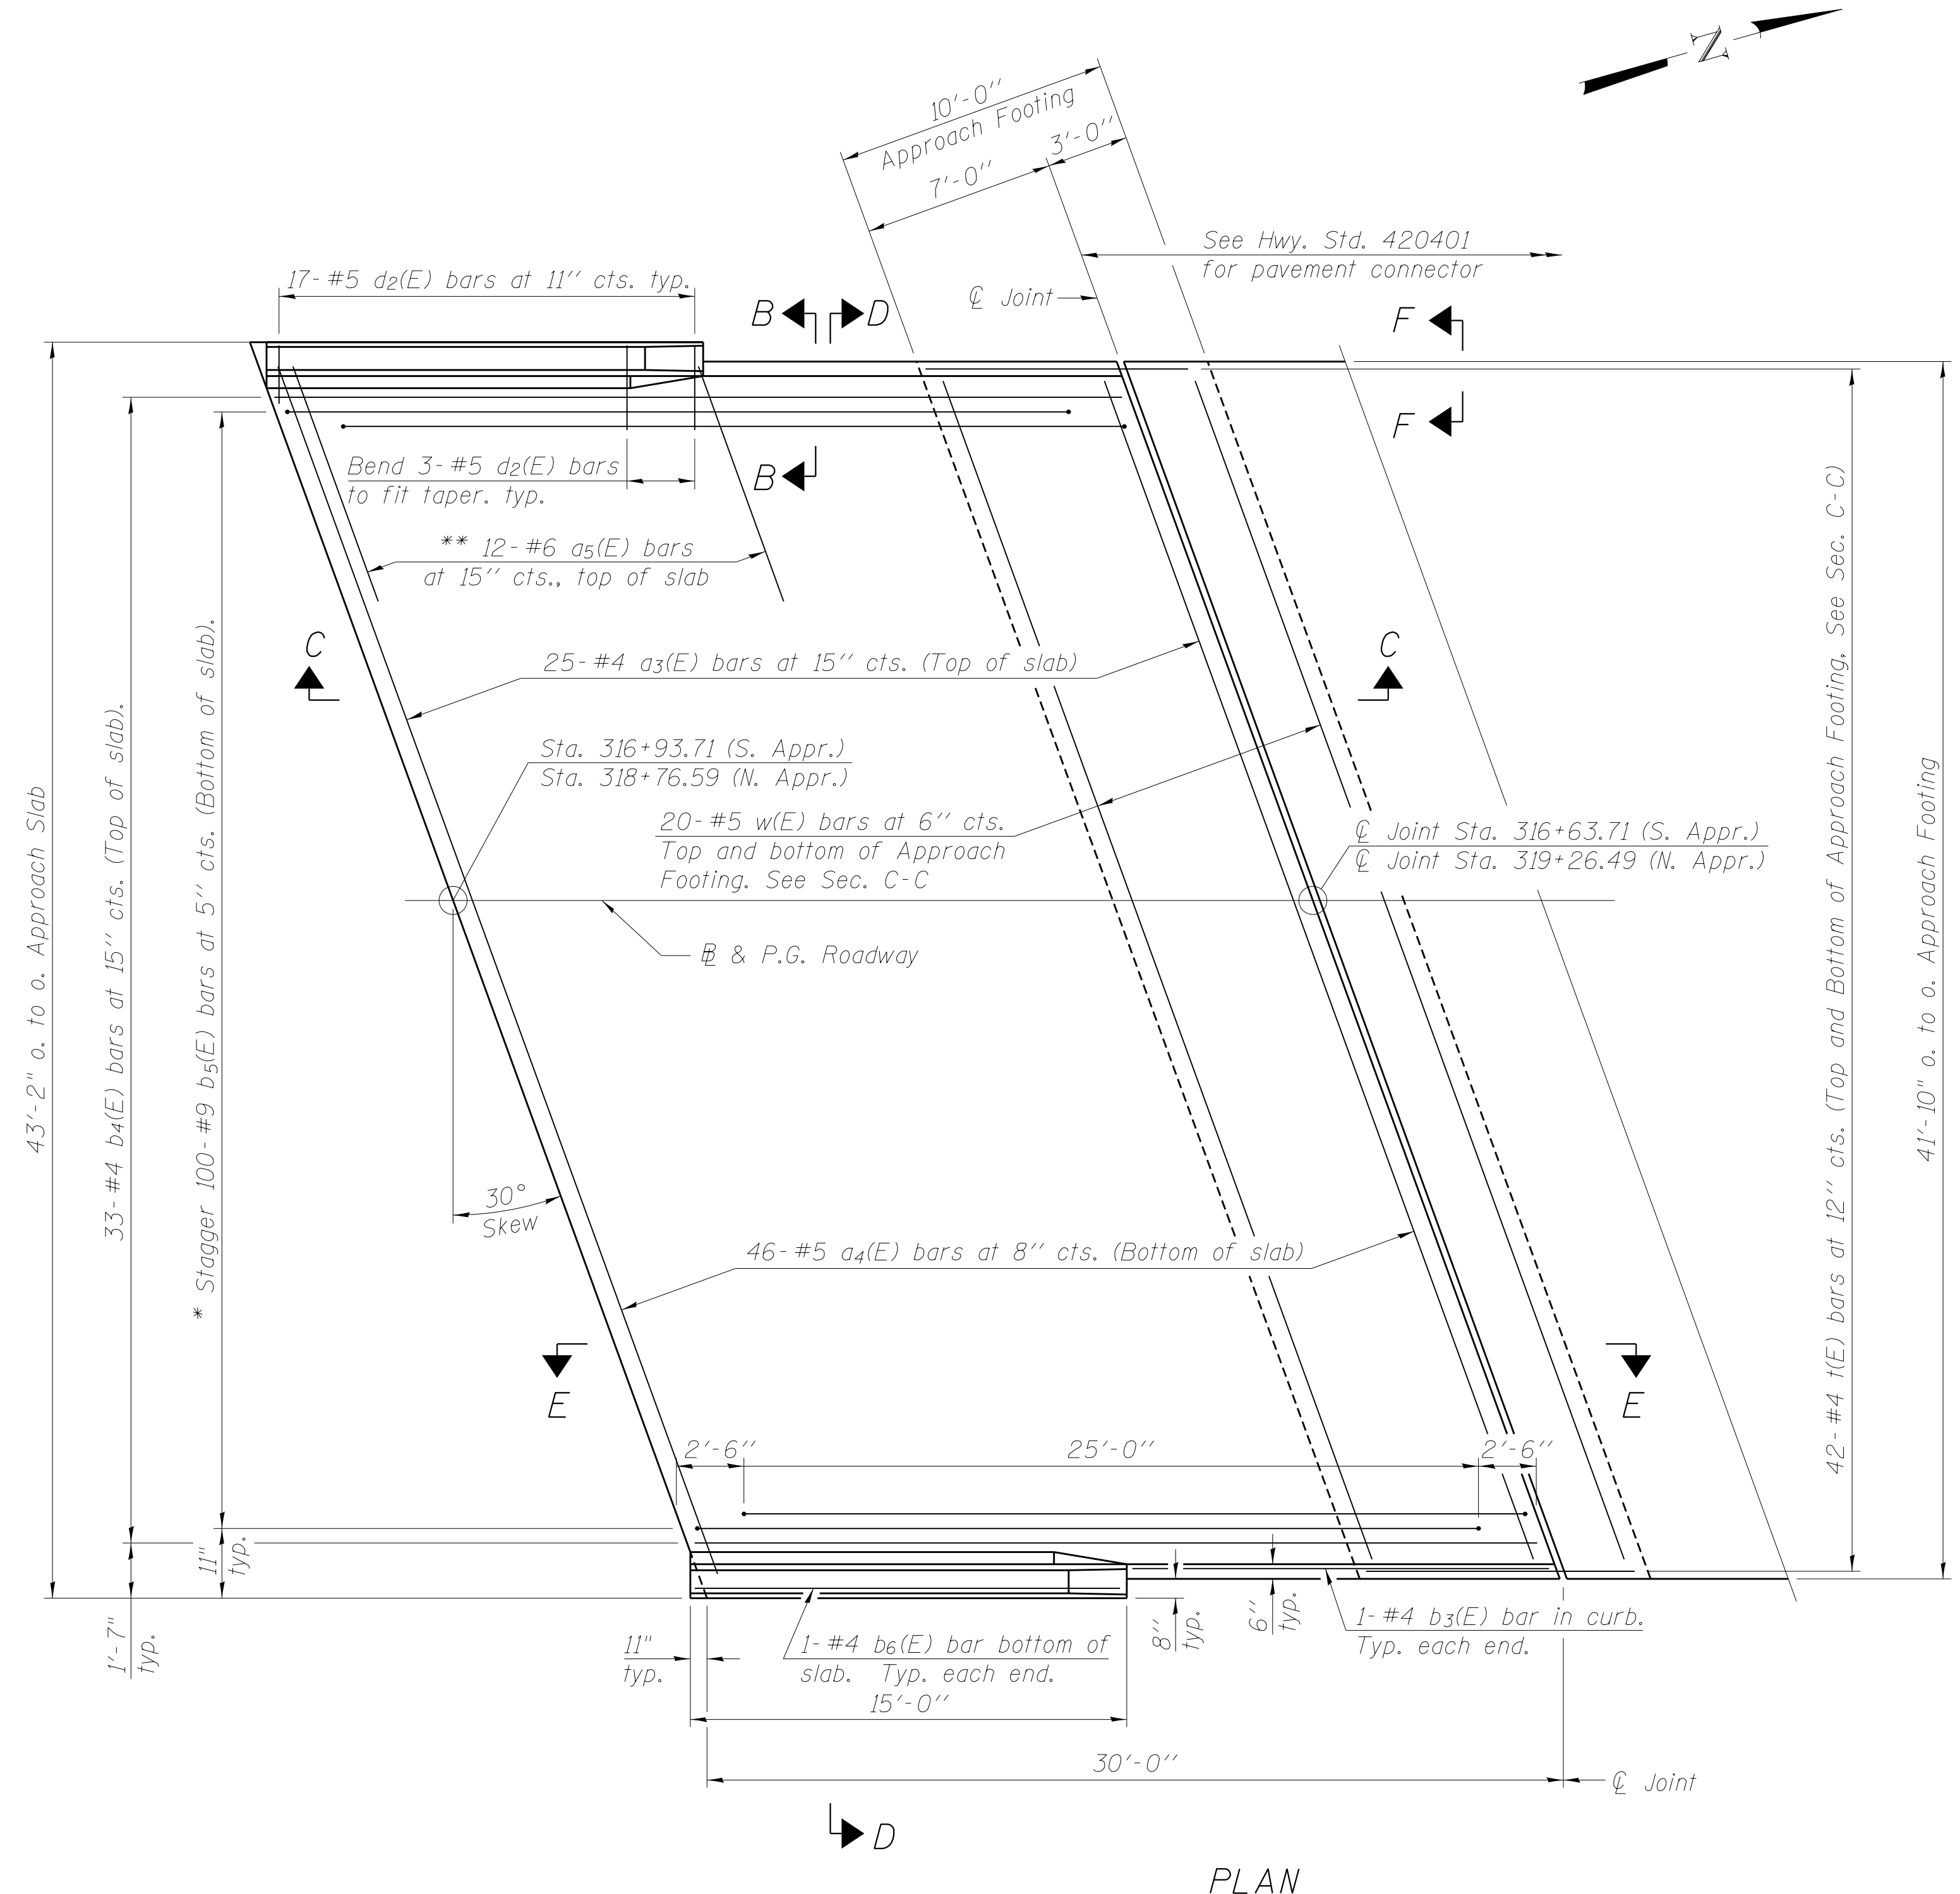

PLAN

Notes:
Stationing for North Approach includes a station equation.
See General Plan and Elevation sheet S01 of S22 for station equation.
North Approach slab shown. South Approach slab similar.

* Tilt #9 b5(E) bars as required to maintain clearance.
** Space between a3(E) bars, typ. each parapet.

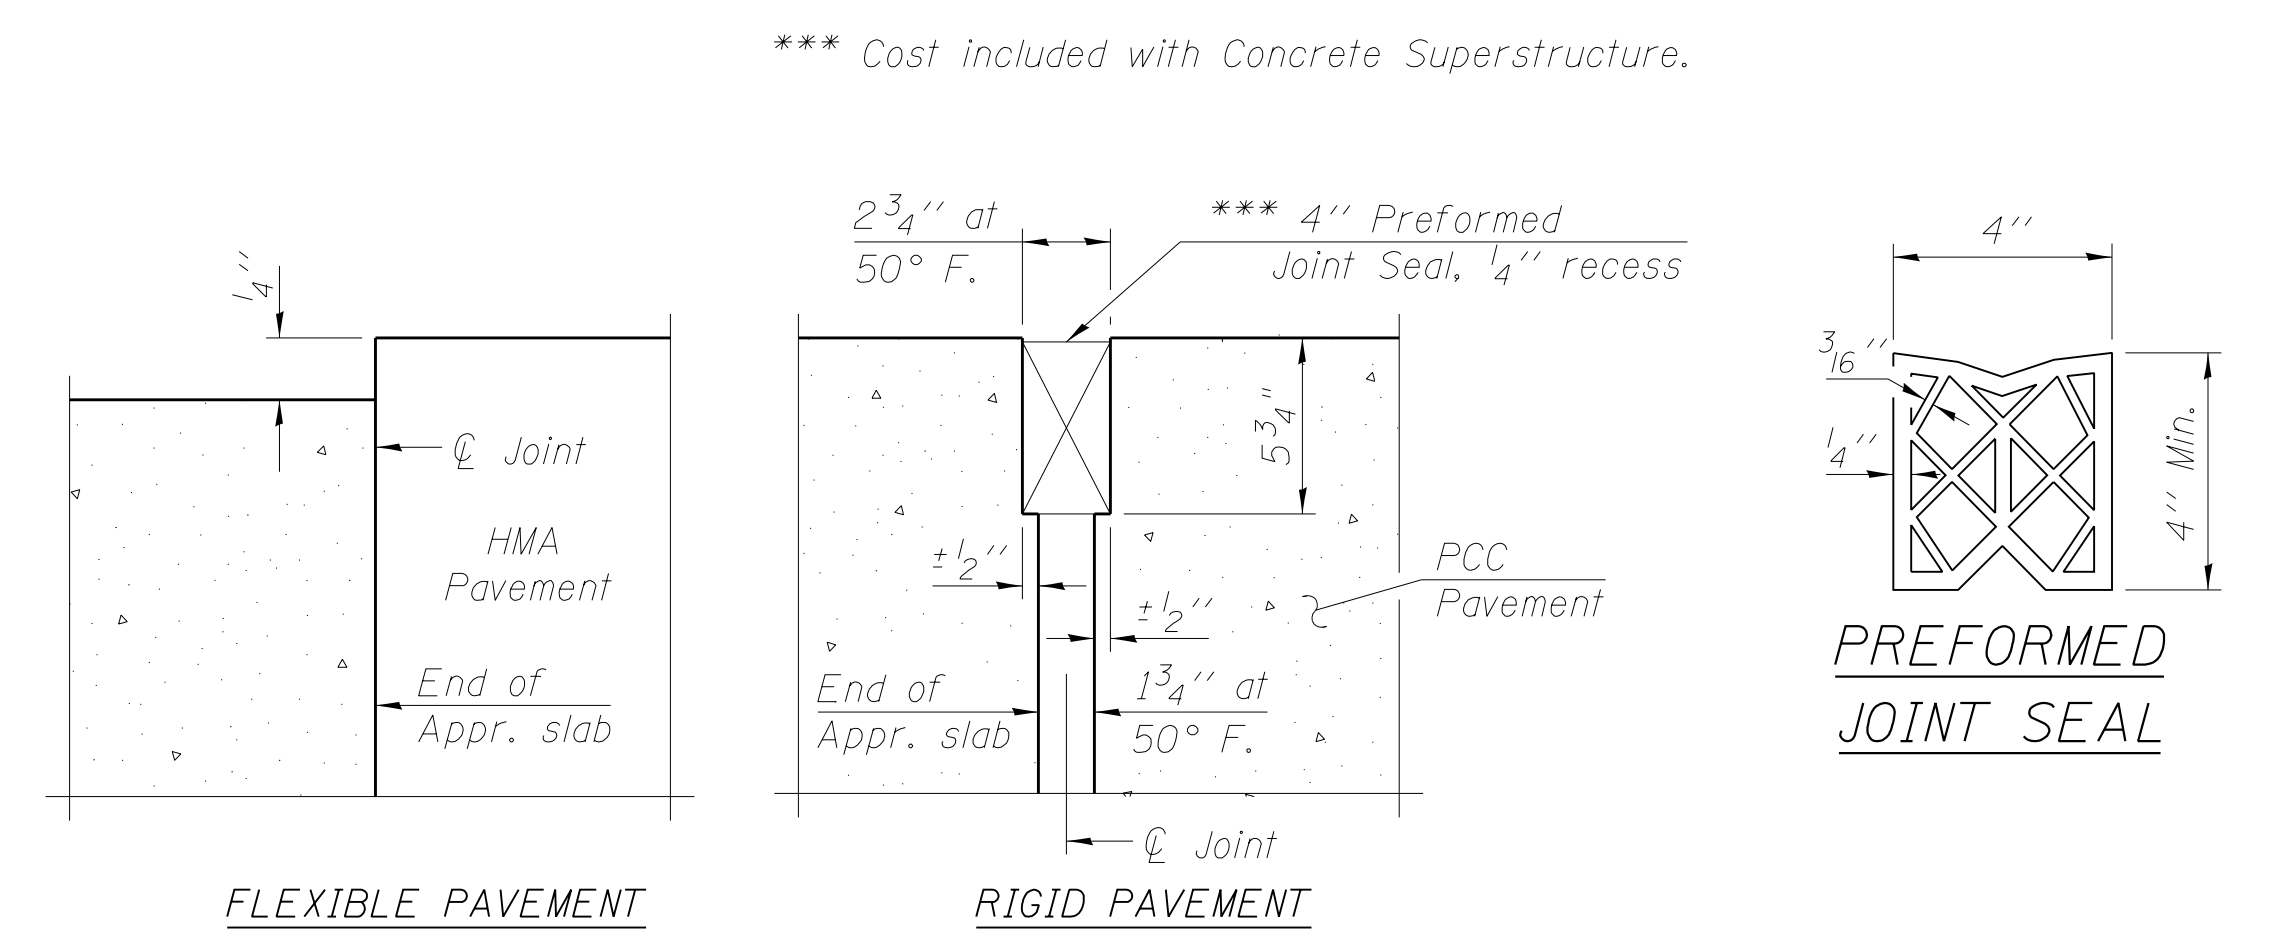

DETAIL A



VIEW B-B