


DATE	
BY	
FINAL SURVEY	SURVEYED
NOTE BOOK	PLOTTED
NO.	TEMPLATE
	AREAS CHECKED
	AREAS CHECKED

DATE	
BY	
ORIGINAL SURVEY	SURVEYED
NOTE BOOK	PLOTTED
NO.	TEMPLATE
	AREAS CHECKED
	AREAS CHECKED

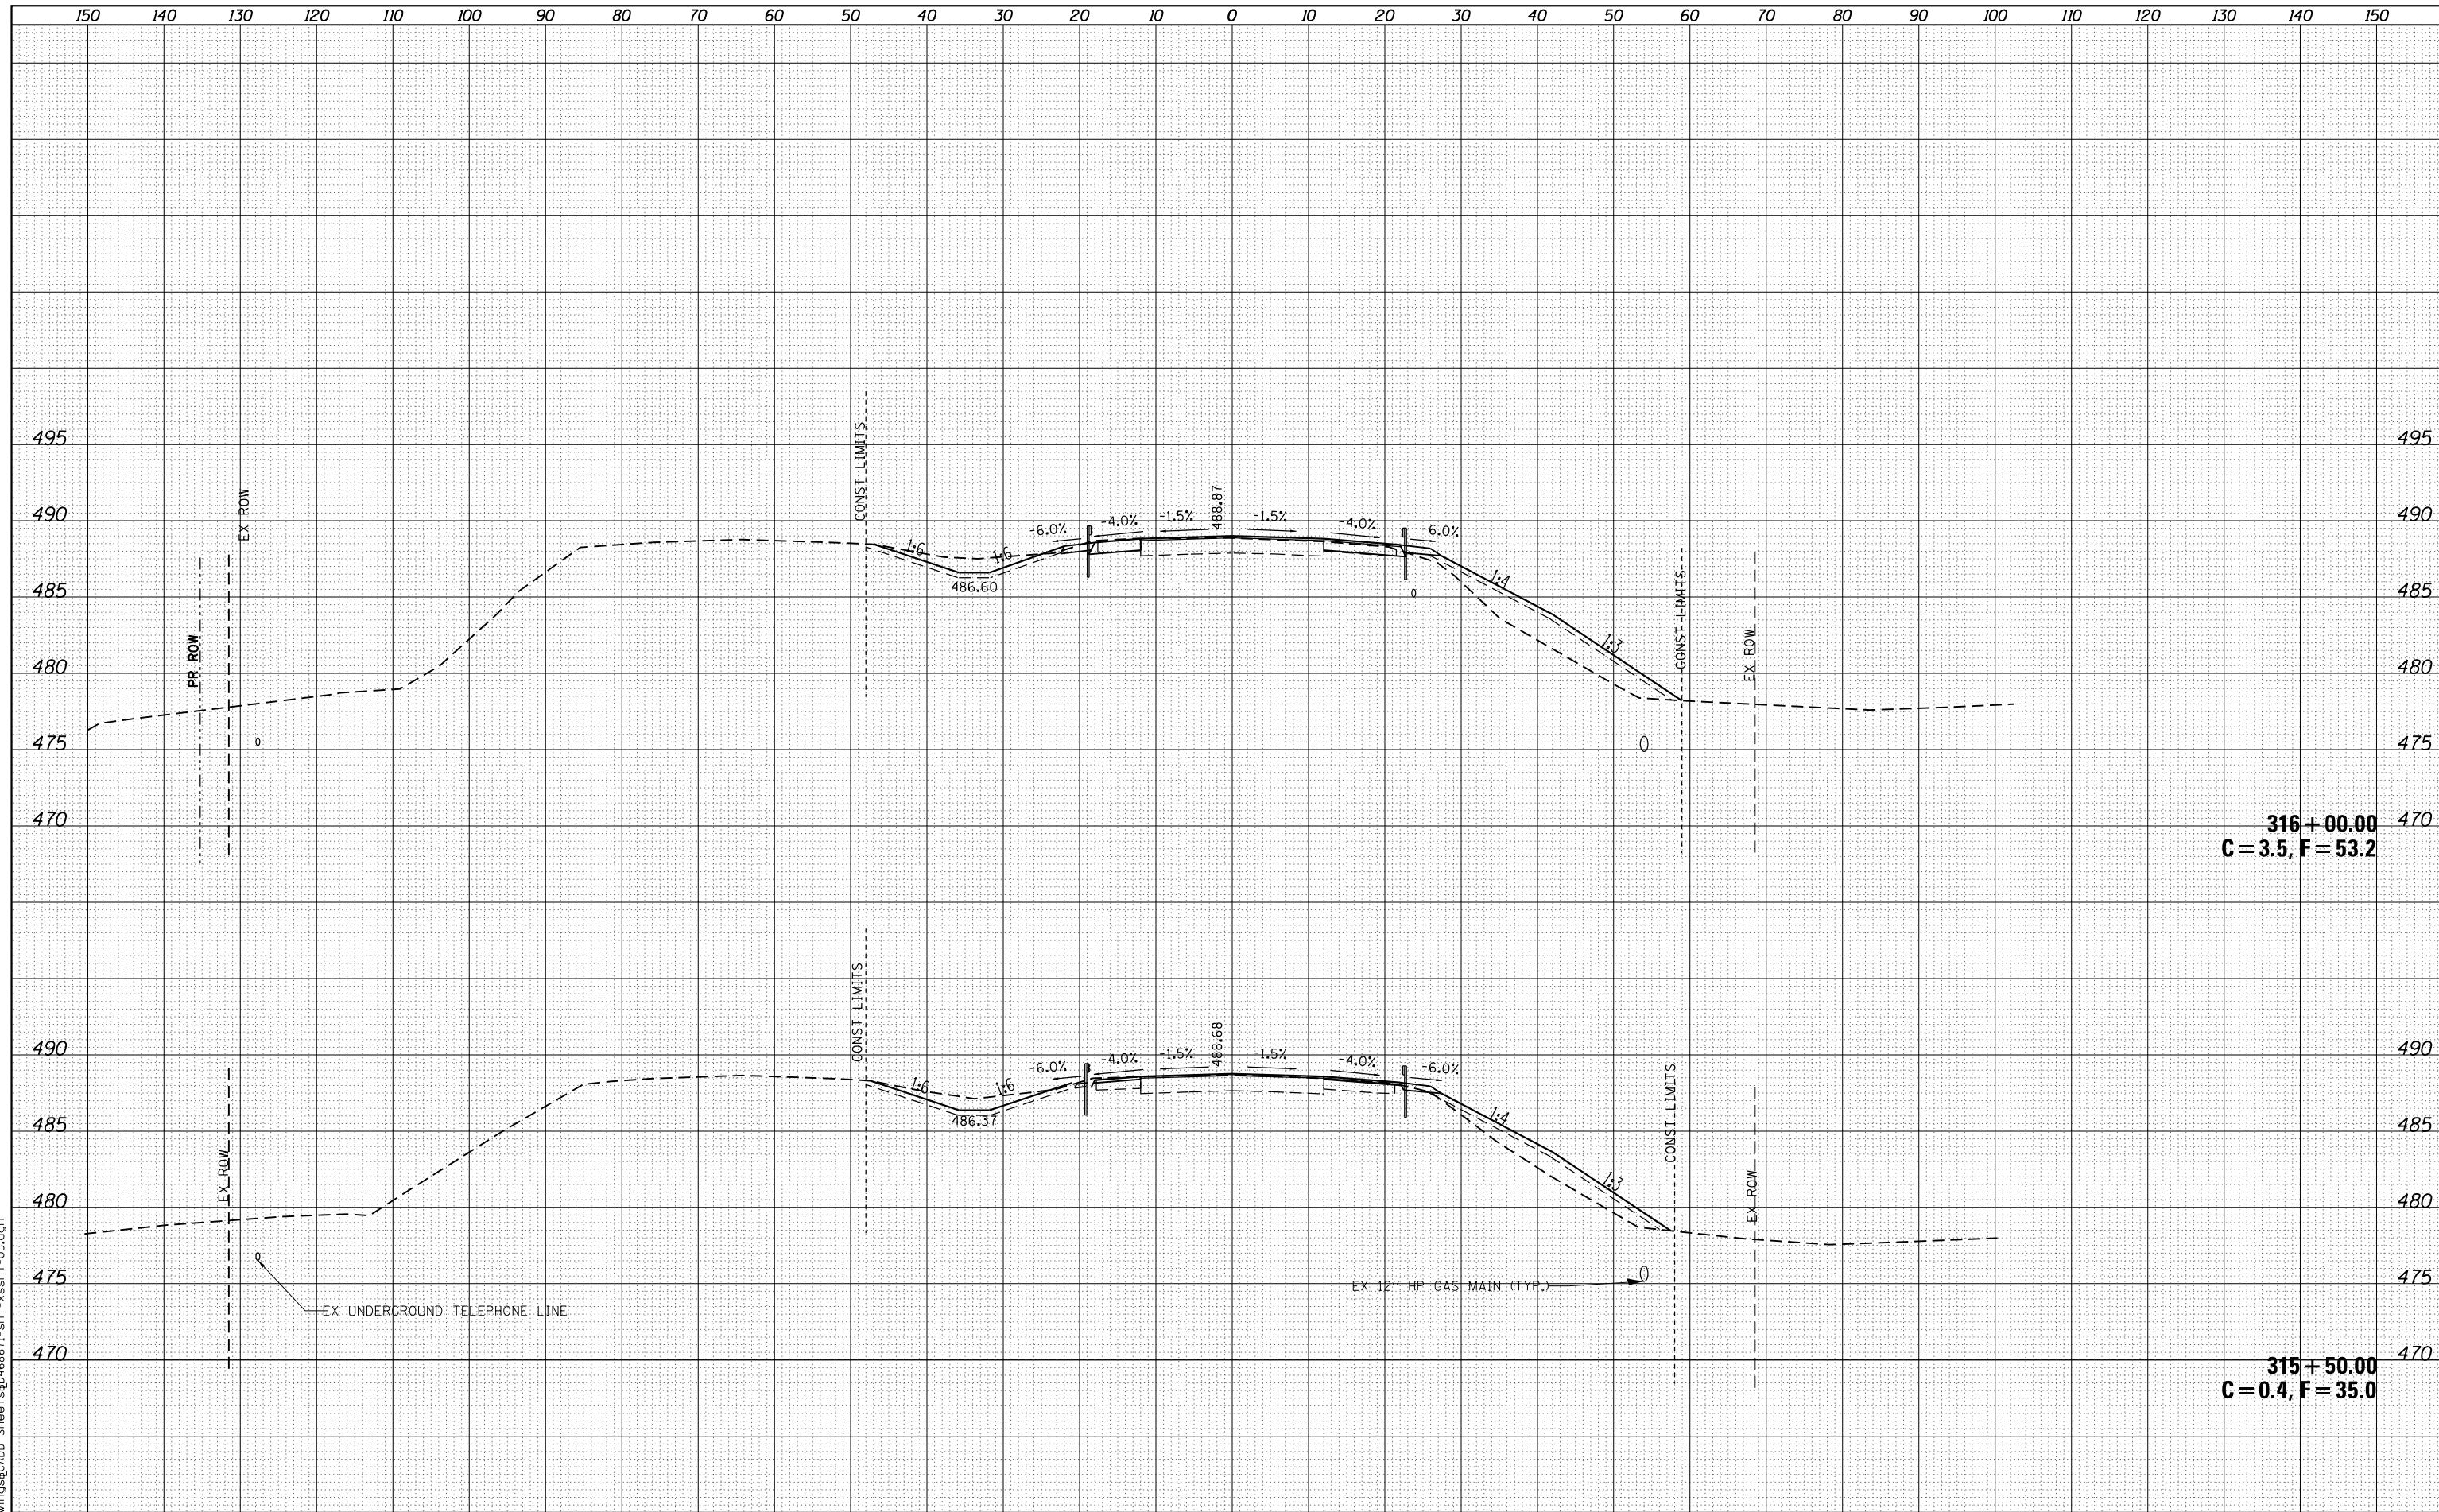

Creek-Phase 116D-cwings-CADD Sheets 110-468571-SHT-35.00-35.00



USER NAME	= WAH
DESIGNED	- CL
DRAWN	- WAH
CHECKED	- KJC/HTL
DATE	-10/04/12
PLOT SCALE	= 20.0000' / in.
PLOT DATE	= 12/13/2012

REVISD	-
REVISD	-
REVISD	-
REVISD	-

**STATE OF ILLINOIS  
DEPARTMENT OF TRANSPORTATION**

**ROADWAY CROSS SECTIONS  
IL 116 OVER TEN MILE CREEK**

SCALE: SHEET NO. 3 OF 5 SHEETS STA. 315+50.00 TO STA. 316+00.00

F.A.P. RTE.	SECTION	COUNTY	TOTAL SHEETS	SHEET NO.
673	(102B-1)BR	TAZEWELL	89	83
CONTRACT NO. 68671				

FED. ROAD DIST. NO. ILLINOIS FED. AID PROJECT