


DATE	
BY	
FINAL SURVEY	SURVEYED
NOTE BOOK	PLOTTED
NO.	TEMPLATE
	AREAS CHECKED
	AREAS CHECKED

DATE	
BY	
ORIGINAL SURVEY	SURVEYED
NOTE BOOK	PLOTTED
NO.	TEMPLATE
	AREAS CHECKED
	AREAS CHECKED

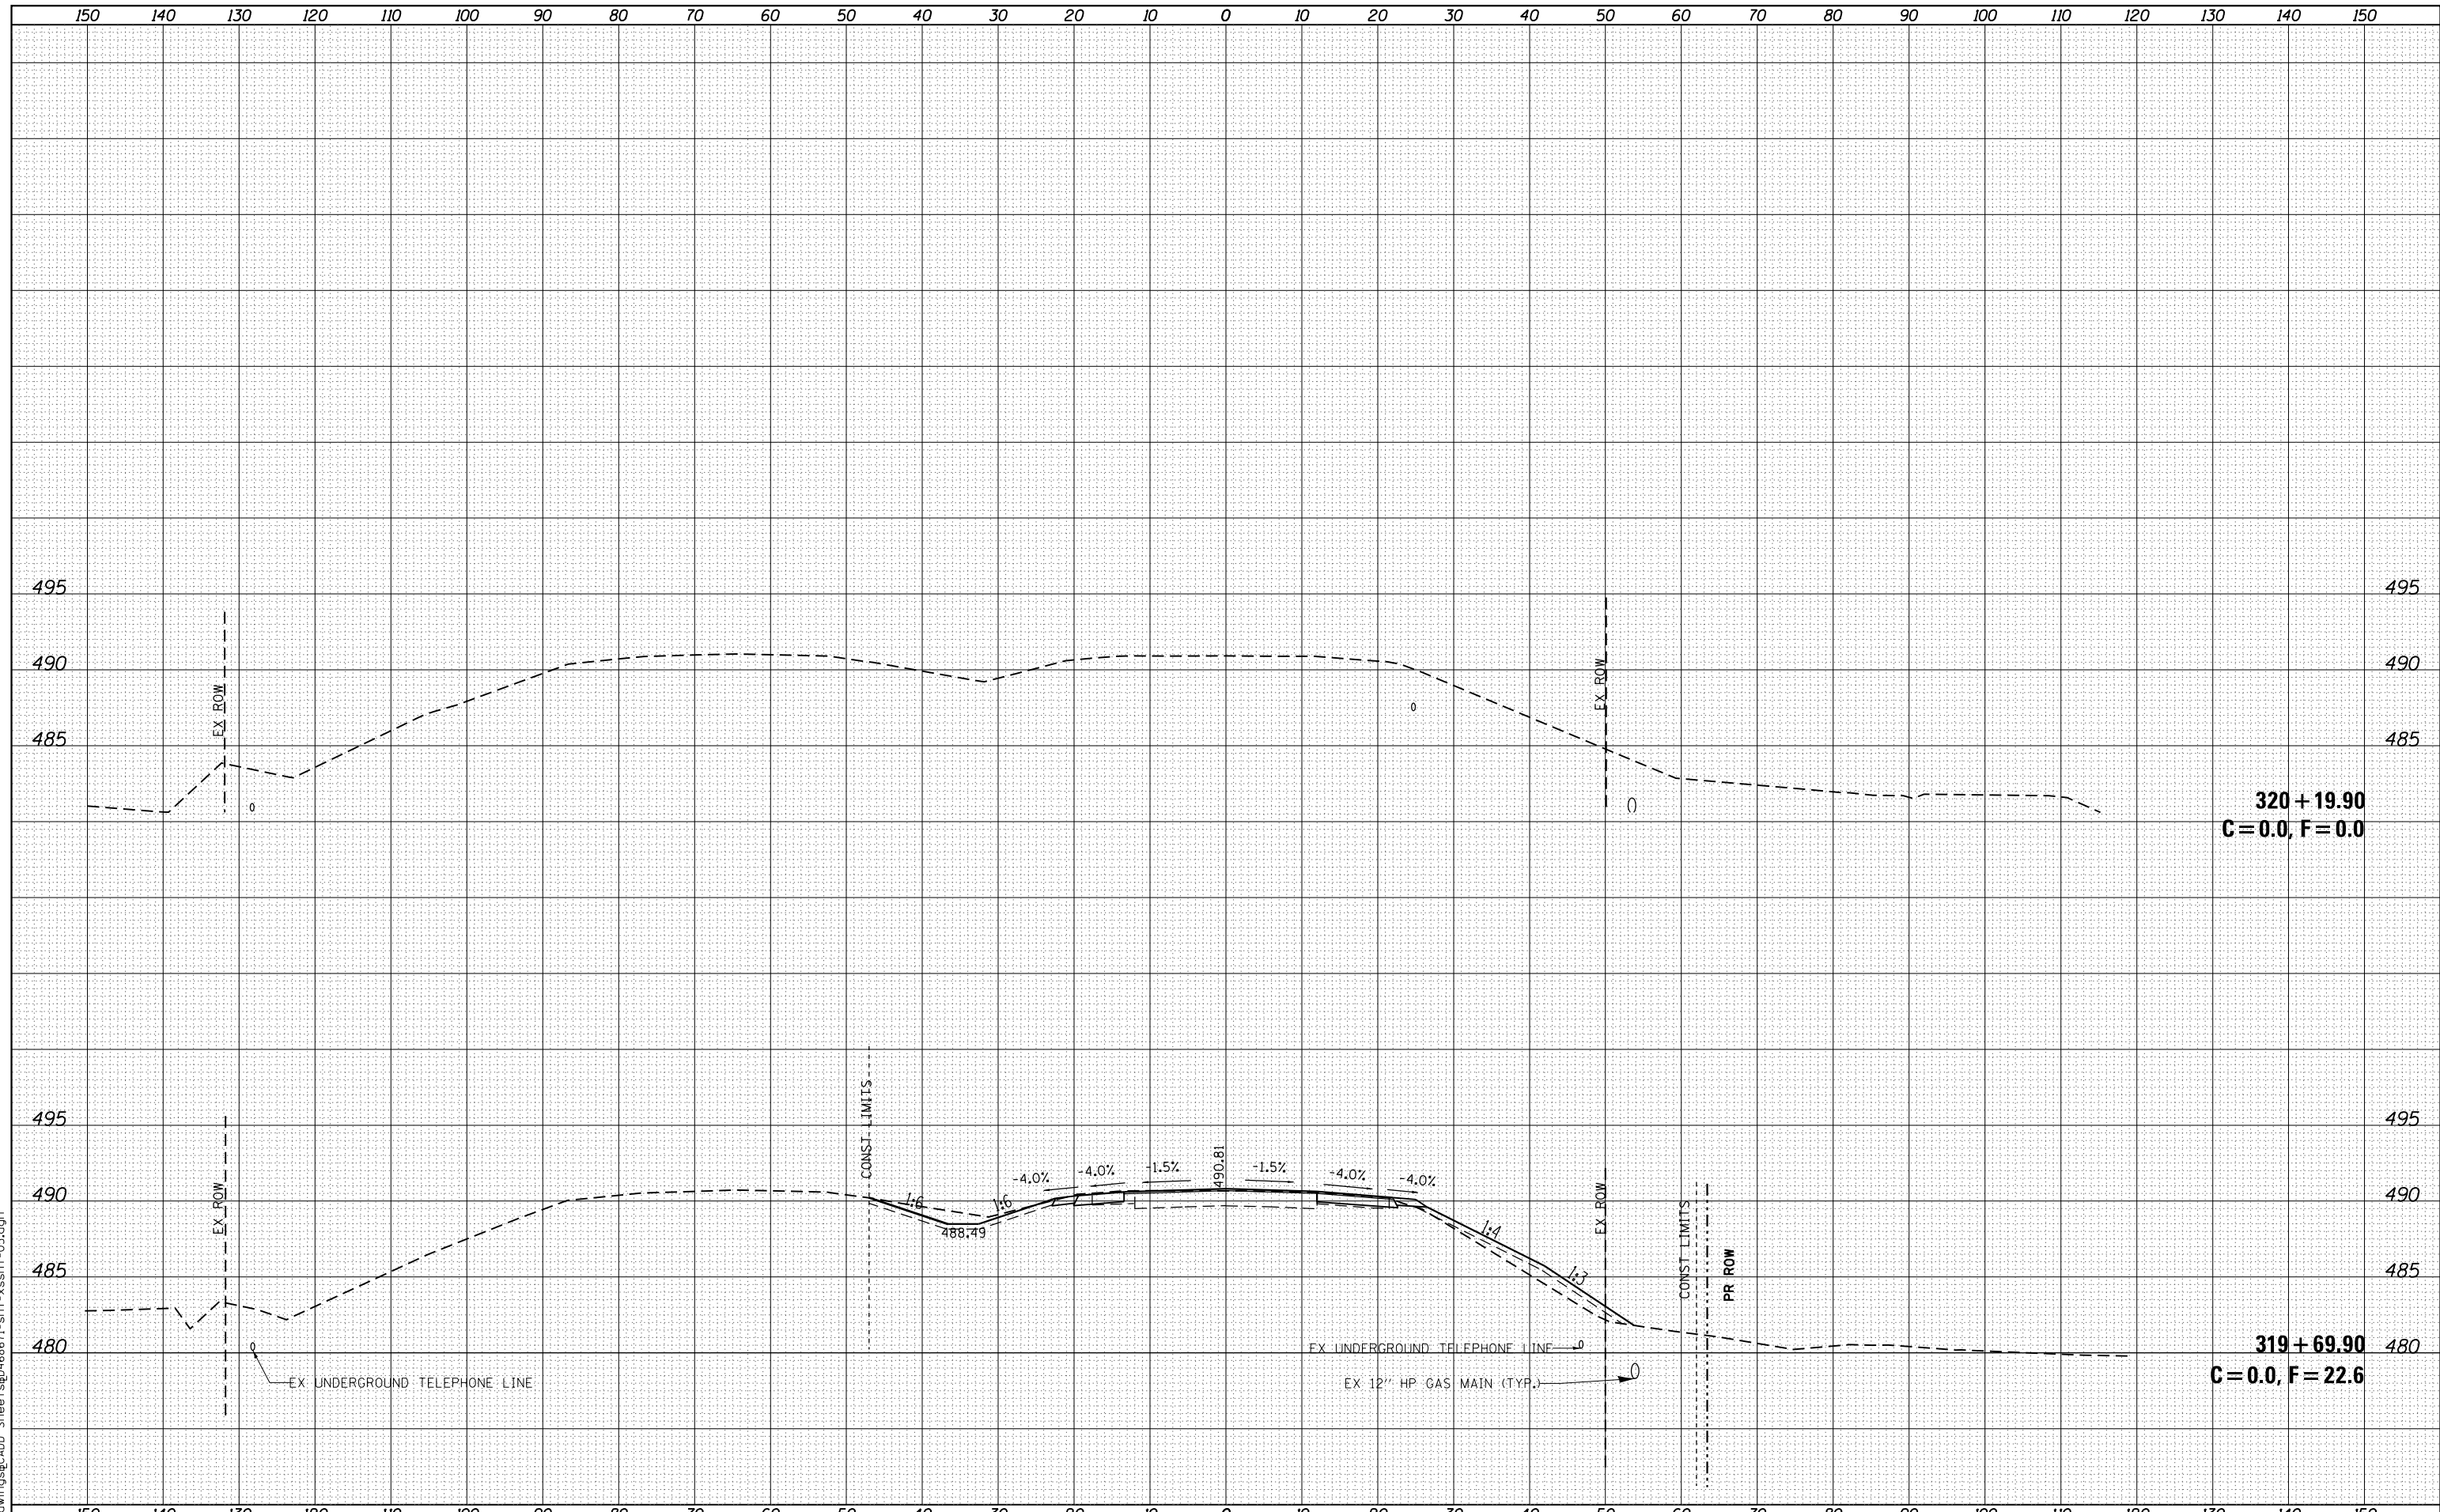

Creek-Phase 1100-cwings-CADD Sheets 0468571-SHT-5581-05.dgn



USER NAME = WAH	DESIGNED - CL	REVISD -
	DRAWN - WAH	REVISD -
PLOT SCALE = 20.0000' / in.	CHECKED - KJC/HTL	REVISD -
PLOT DATE = 12/13/2012	DATE - 10/04/12	REVISD -

**STATE OF ILLINOIS
DEPARTMENT OF TRANSPORTATION**

**ROADWAY CROSS SECTIONS
IL 116 OVER TEN MILE CREEK**

SCALE: SHEET NO. 5 OF 5 SHEETS STA. 319+69.90 TO STA. 320+19.90

F.A.P. RTE.	SECTION	COUNTY	TOTAL SHEETS	SHEET NO.
673	(102B-1)BR	TAZEWELL	89	85
CONTRACT NO. 68671				

FED. ROAD DIST. NO. ILLINOIS FED. AID PROJECT