
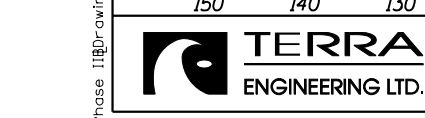


DATE	
BY	
FINAL SURVEY	
SURVEYED	
NOTE BOOK	
PLOTTED	
AREAS CHECKED	
AREAS CHECKED	
NO.	

DATE	
BY	
ORIGINAL SURVEY	
SURVEYED	
NOTE BOOK	
PLOTTED	
AREAS CHECKED	
AREAS CHECKED	
NO.	

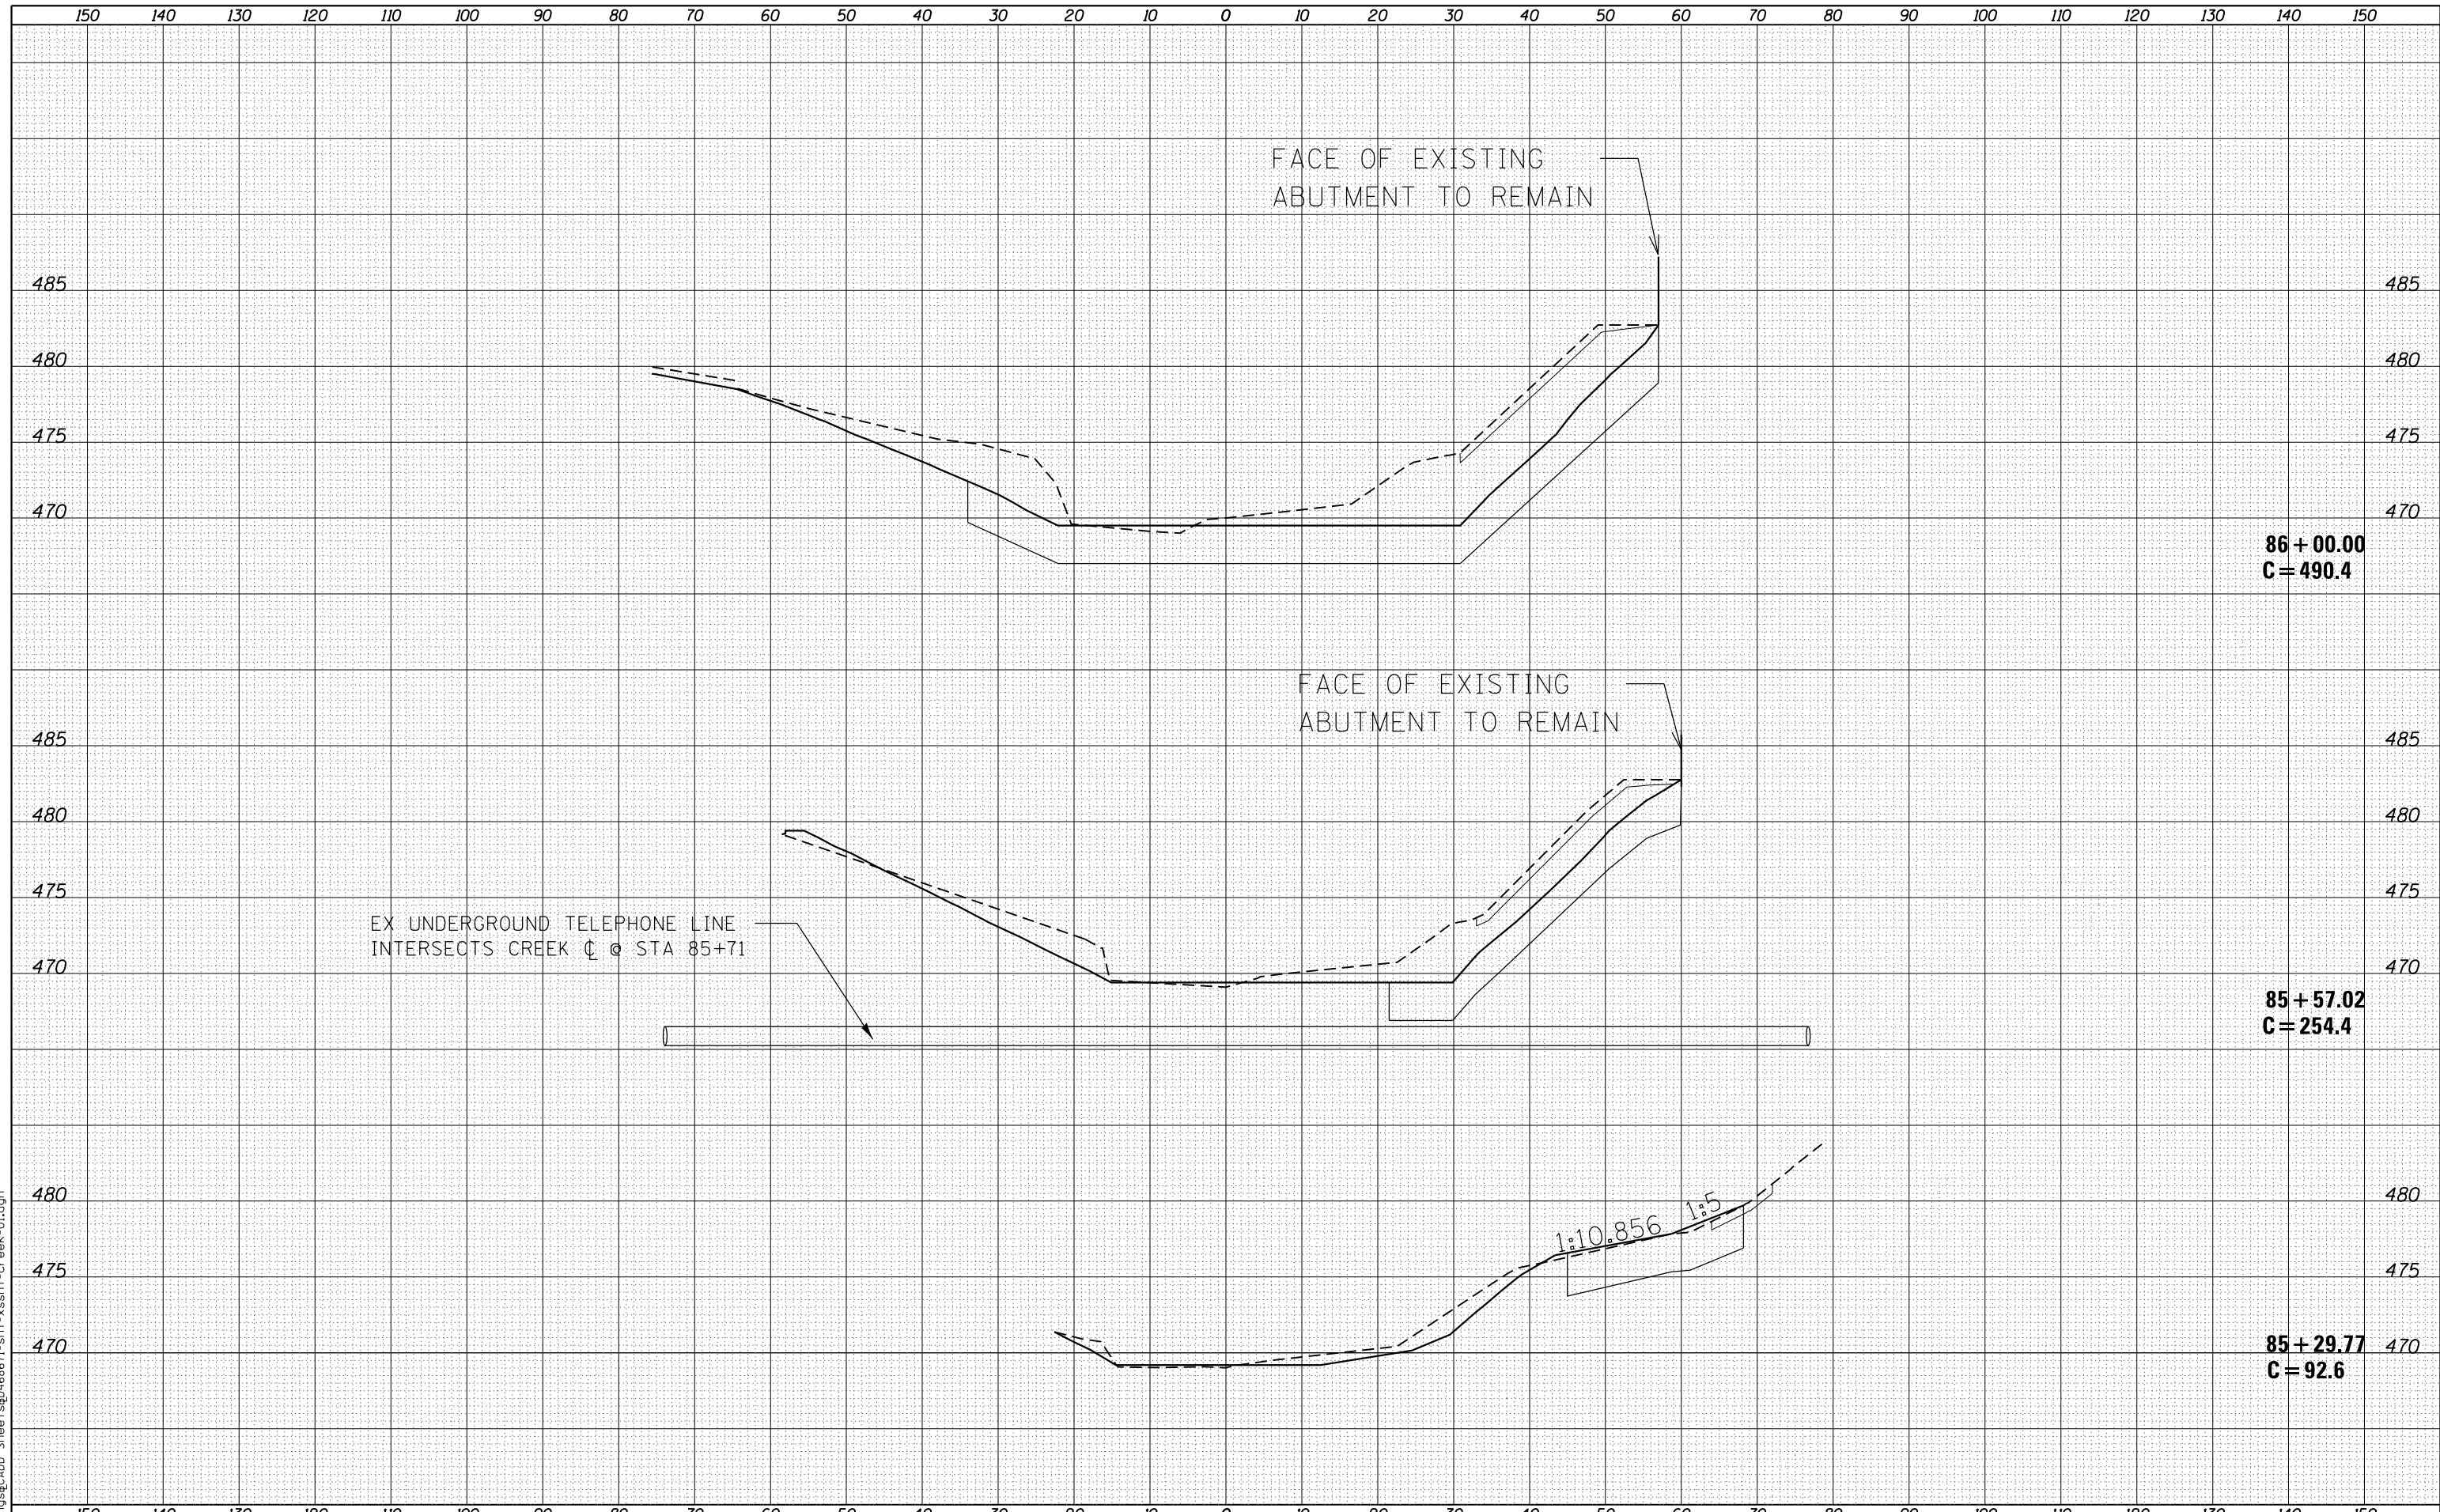

USER NAME = WAH	DESIGNED - CL	REVISED -
	DRAWN - WAH	REVISED -
PLOT SCALE = 20.0000' / in.	CHECKED - KJC/HTL	REVISED -
PLOT DATE = 12/13/2012	DATE - 10/04/12	REVISED -

**STATE OF ILLINOIS
DEPARTMENT OF TRANSPORTATION**

**CREEK CROSS SECTIONS
IL 116 OVER TEN MILE CREEK**

SCALE: SHEET NO. 1 OF 4 SHEETS STA. 85+29.77 TO STA. 86+00.00

F.A.P. RTE.	SECTION	COUNTY	TOTAL SHEETS	SHEET NO.
673	(102B-1)BR	TAZEWELL	89	86
CONTRACT NO. 68671				
FED. ROAD DIST. NO. ILLINOIS FED. AID PROJECT				

Week-Phase 118Drawings\CADD_Sheets\B468671\STA-8529.77 TO 8600.00.dgn