


DATE	
BY	
FINAL SURVEY	SURVEYED
NOTE BOOK	PLOTTED
NO.	AREAS CHECKED

DATE	
BY	
ORIGINAL SURVEY	SURVEYED
NOTE BOOK	PLOTTED
NO.	AREAS CHECKED

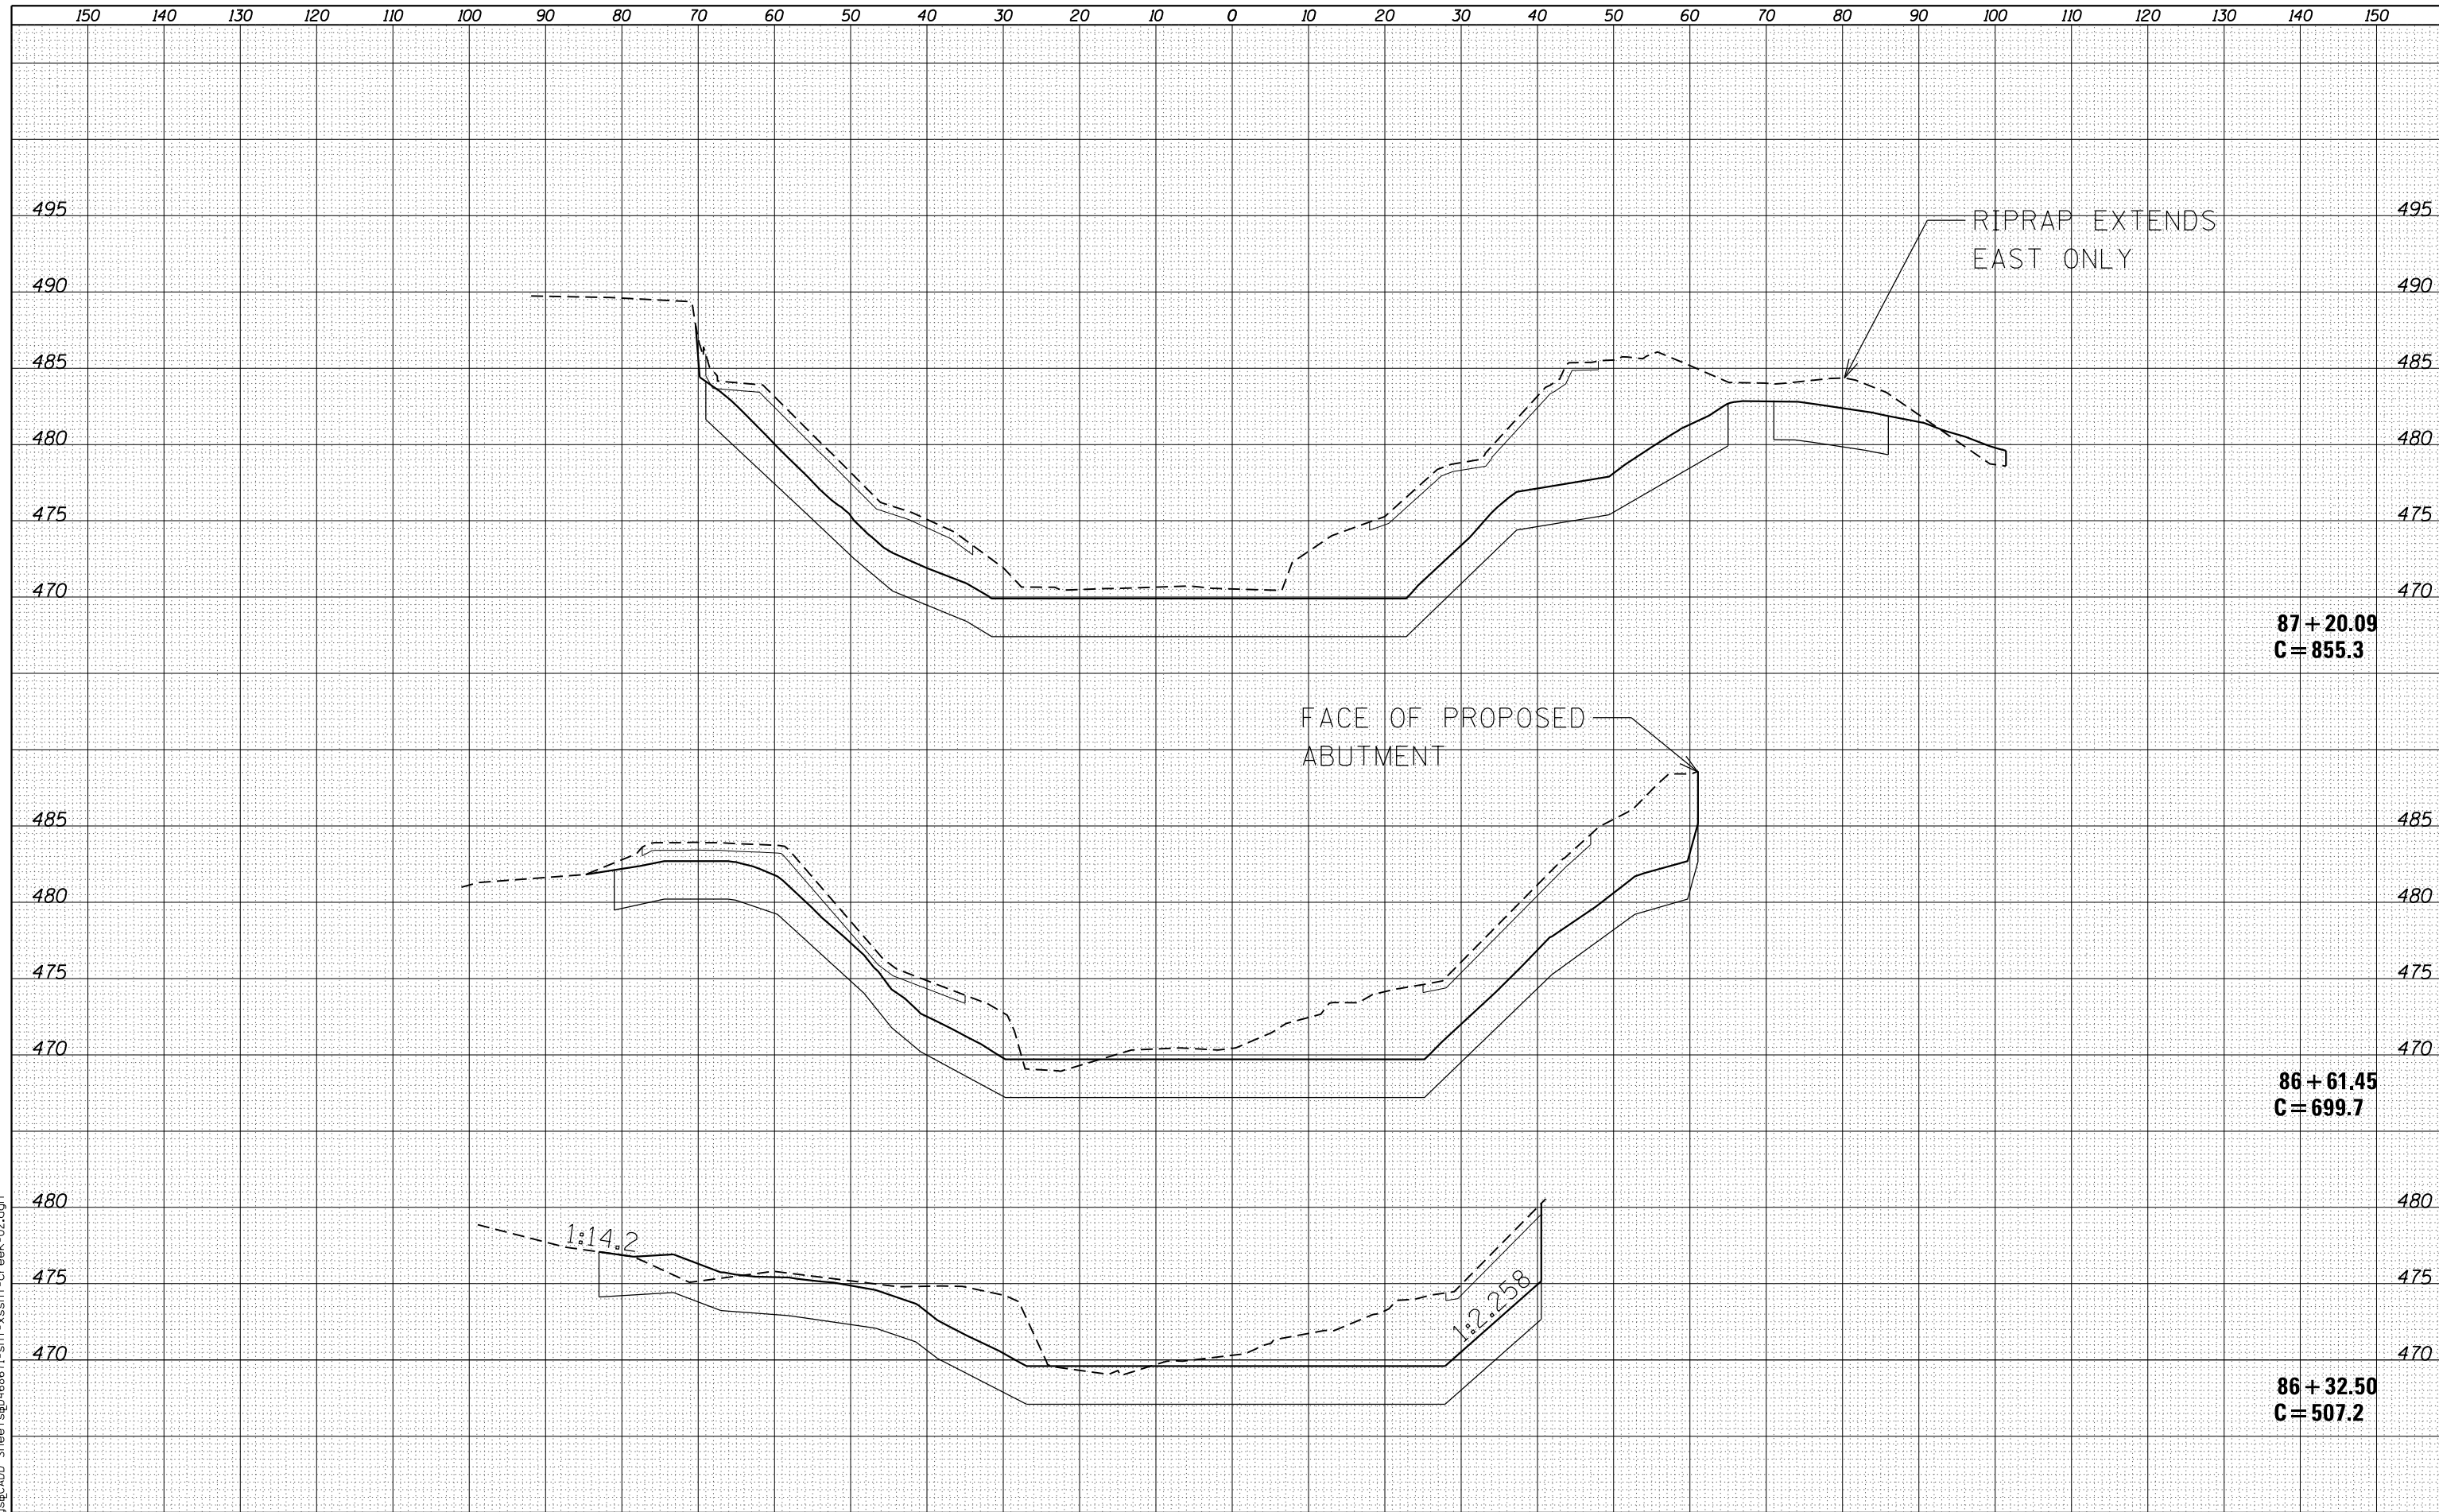

I:\Drawings\CADD_Sheet\86+32.50\1102B-1BR.dgn
 User: WAH
 Date: 12/13/2012



USER NAME = WAH	DESIGNED - CL	REVISED -
	DRAWN - WAH	REVISED -
PLOT SCALE = 20.0000' / in.	CHECKED - KJC/HTL	REVISED -
PLOT DATE = 12/13/2012	DATE - 10/04/12	REVISED -

STATE OF ILLINOIS
DEPARTMENT OF TRANSPORTATION

CREEK CROSS SECTIONS
IL 116 OVER TEN MILE CREEK

SCALE: SHEET NO. 2 OF 4 SHEETS STA. 86+32.50 TO STA. 87+20.09

F.A.P. RTE.	SECTION	COUNTY	TOTAL SHEETS	SHEET NO.
673	(102B-1)BR	TAZEWELL	89	87
FED. ROAD DIST. NO. ILLINOIS FED. AID PROJECT			CONTRACT NO. 68671	