


DATE	
BY	
FINAL SURVEY	SURVEYED
NOTE BOOK	PLOTTED
NO.	AREAS CHECKED

DATE	
BY	
ORIGINAL SURVEY	SURVEYED
NOTE BOOK	PLOTTED
NO.	AREAS CHECKED

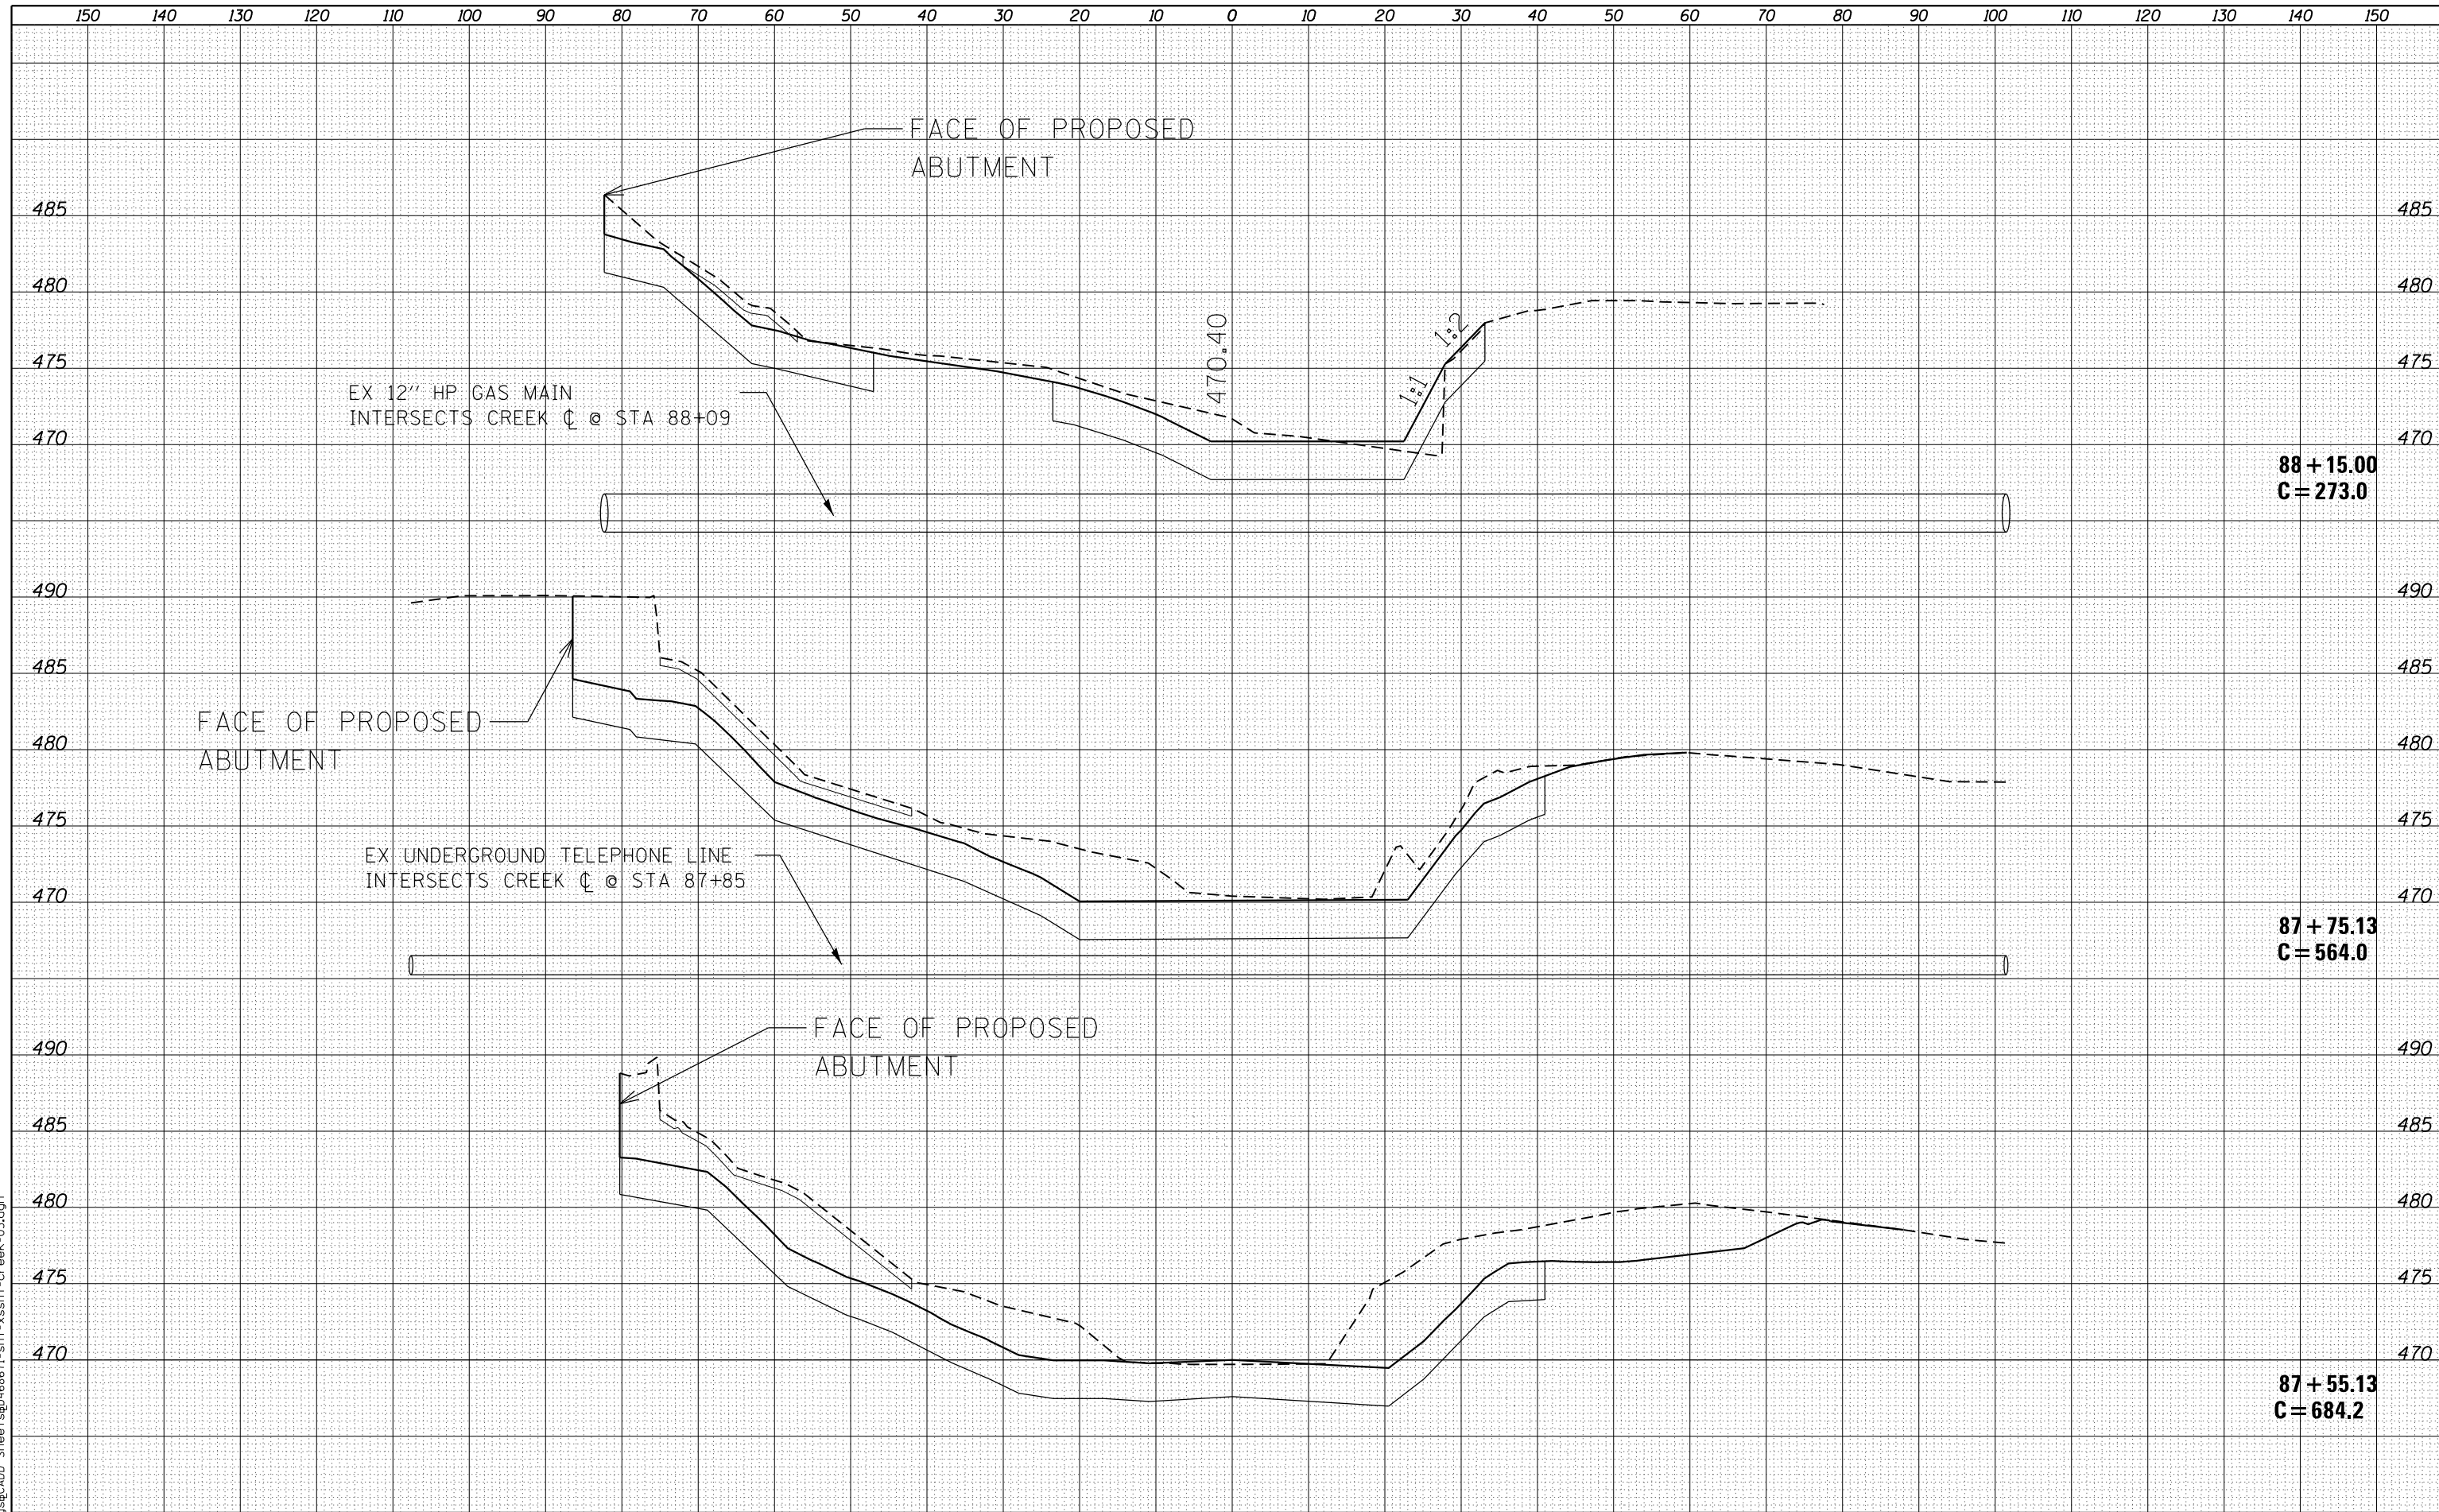

tek-Phase II@Drawings\CADD_Sheet\87+55.13-88+15.00.dgn

USER NAME = WAH	DESIGNED - CL	REVISED -
	DRAWN - WAH	REVISED -
PLOT SCALE = 20.0000' / in.	CHECKED - KJC/HTL	REVISED -
PLOT DATE = 12/13/2012	DATE - 10/04/12	REVISED -

**STATE OF ILLINOIS
DEPARTMENT OF TRANSPORTATION**

CREEK CROSS SECTIONS IL 116 OVER TEN MILE CREEK	
SCALE:	SHEET NO. 3 OF 4 SHEETS STA. 87+55.13 TO STA. 88+15.00

F.A.P. RTE.	SECTION	COUNTY	TOTAL SHEETS	SHEET NO.
673	(102B-1)BR	TAZEWELL	89	88
CONTRACT NO. 68671				
FED. ROAD DIST. NO. ILLINOIS FED. AID PROJECT				